



**1 Section 1**  
1 : 50

Notes

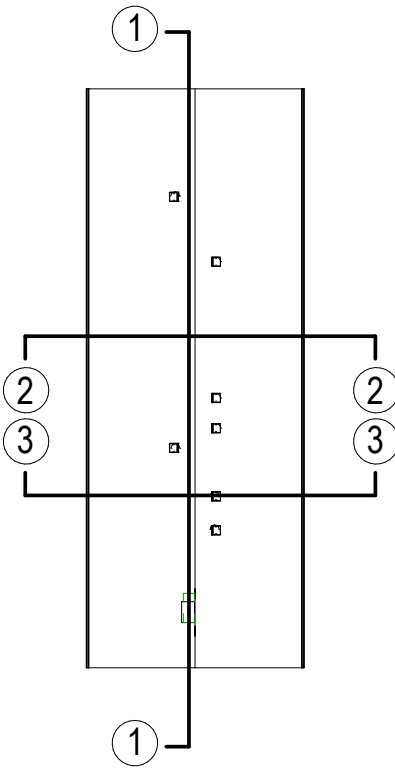


Key Plan

- Existing walls
- New/proposed walls

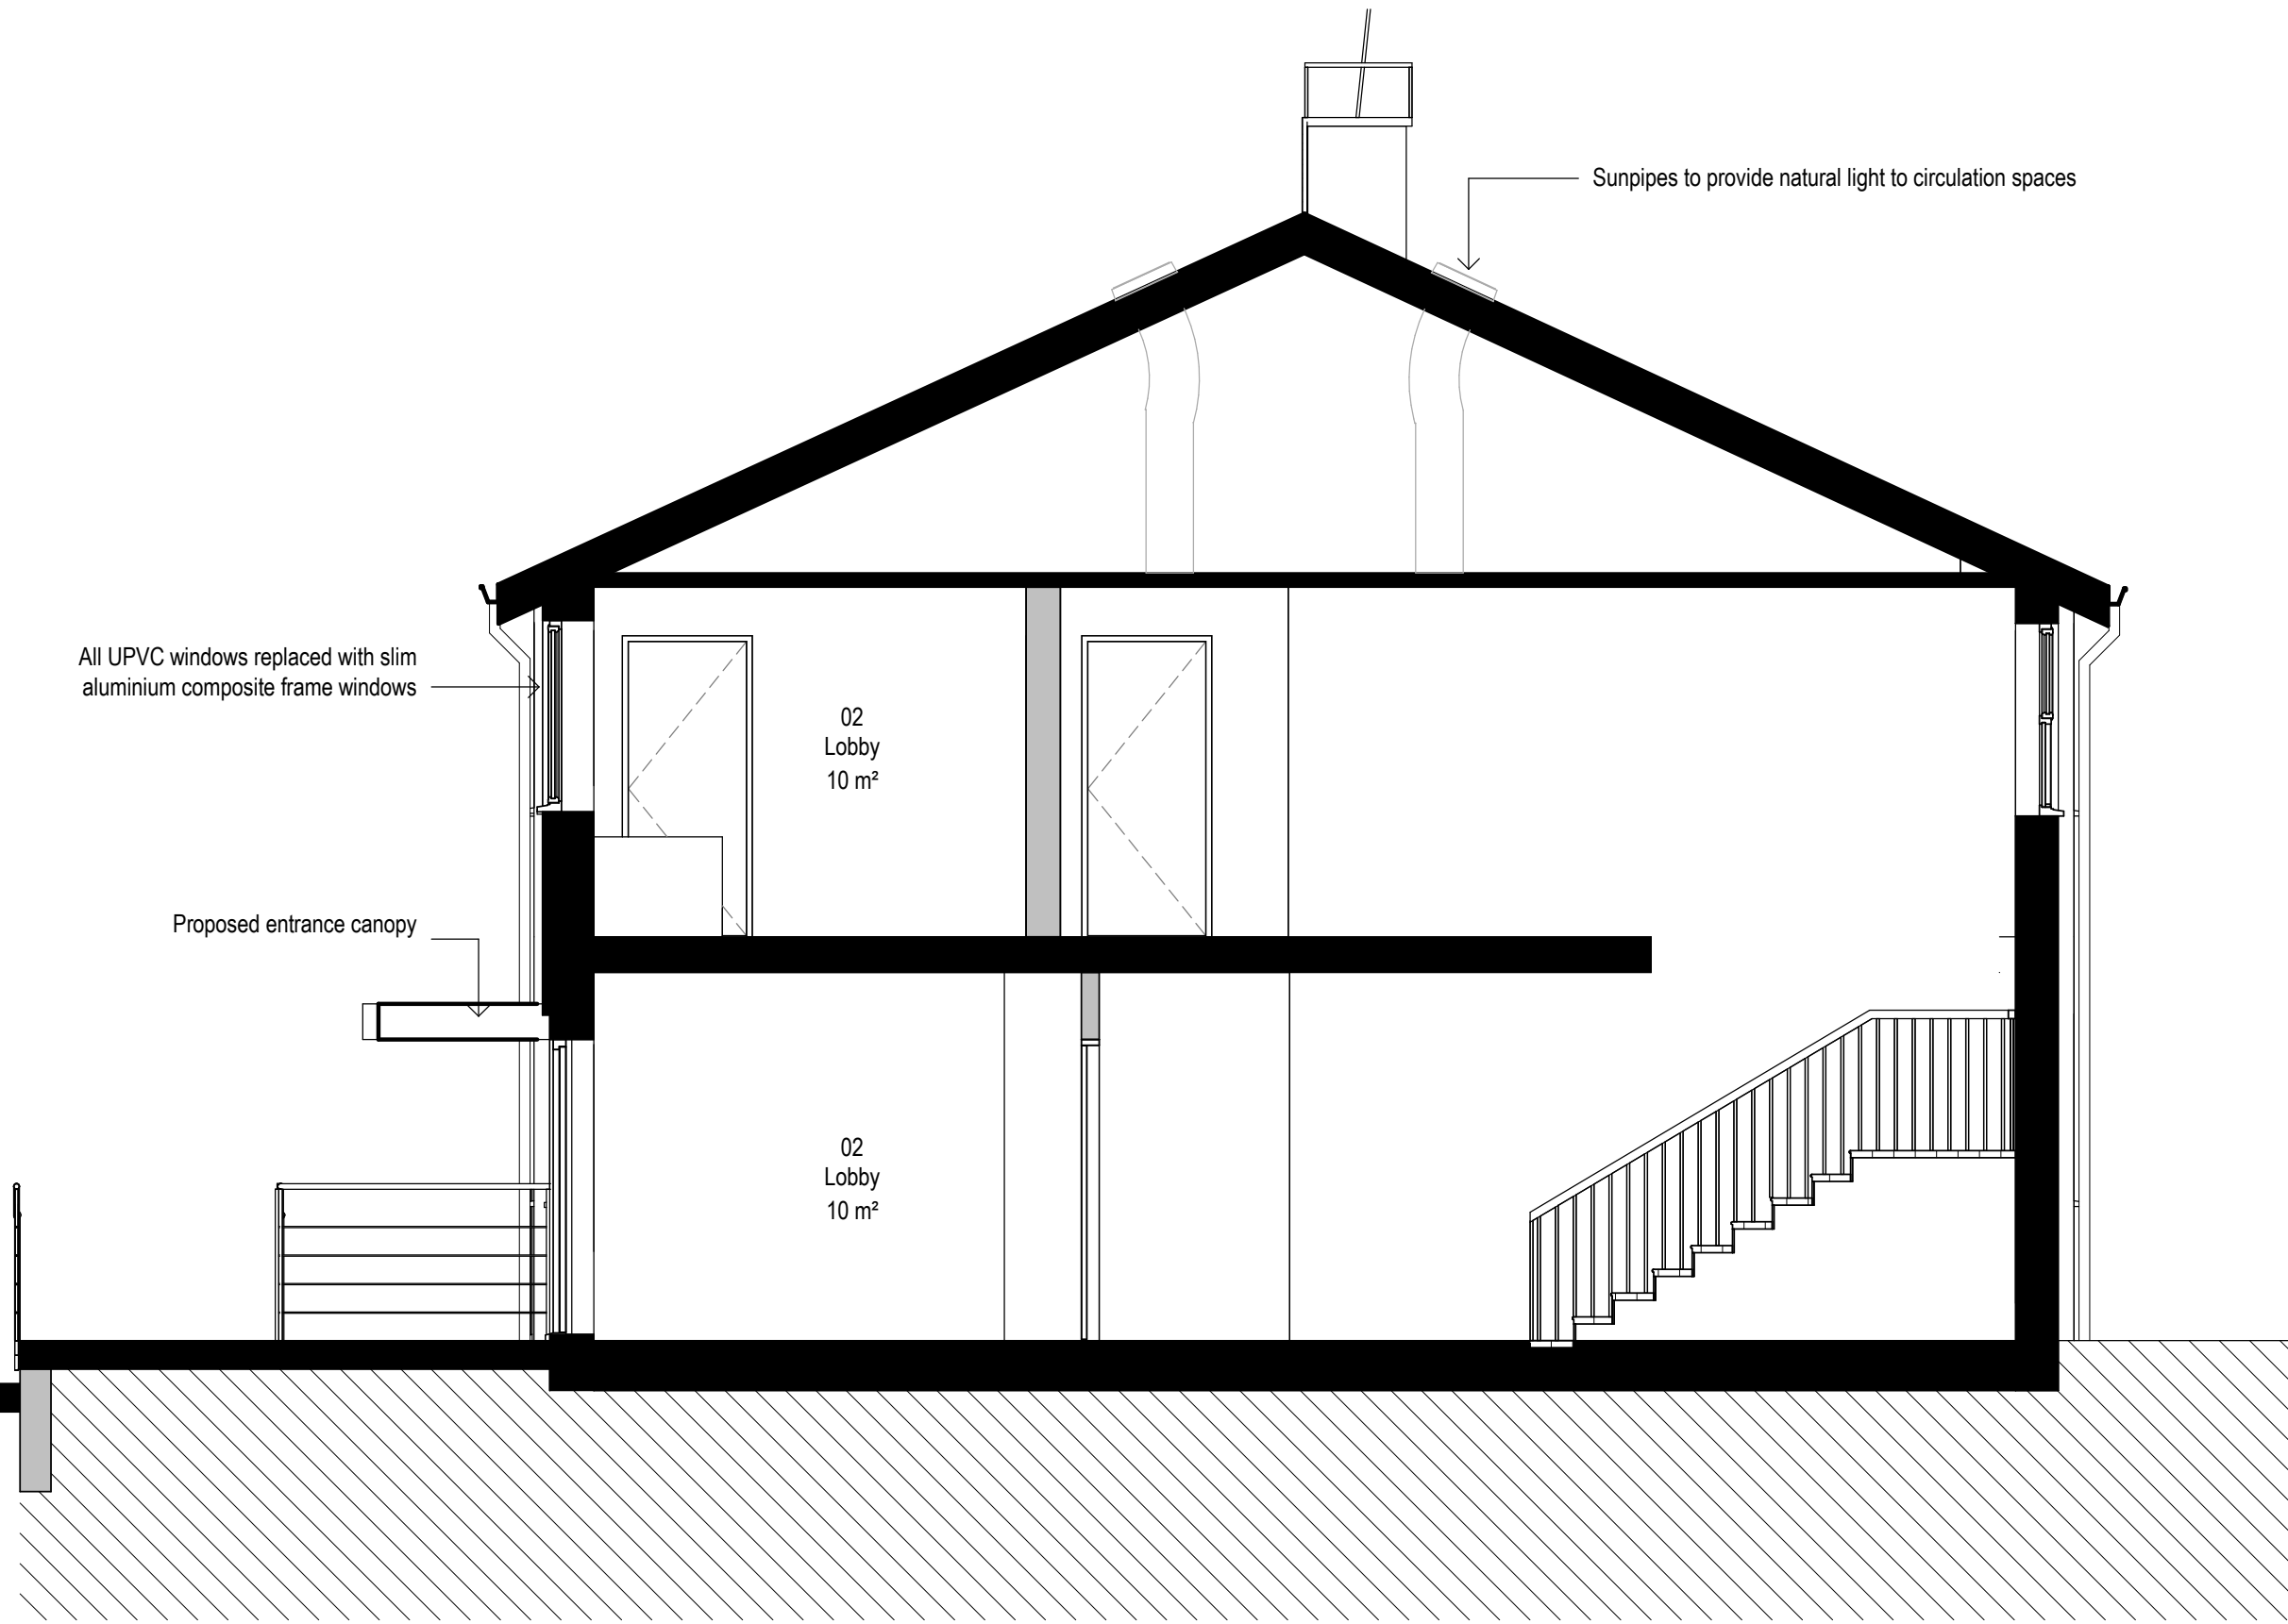

**2 Section 2**  
1 : 50

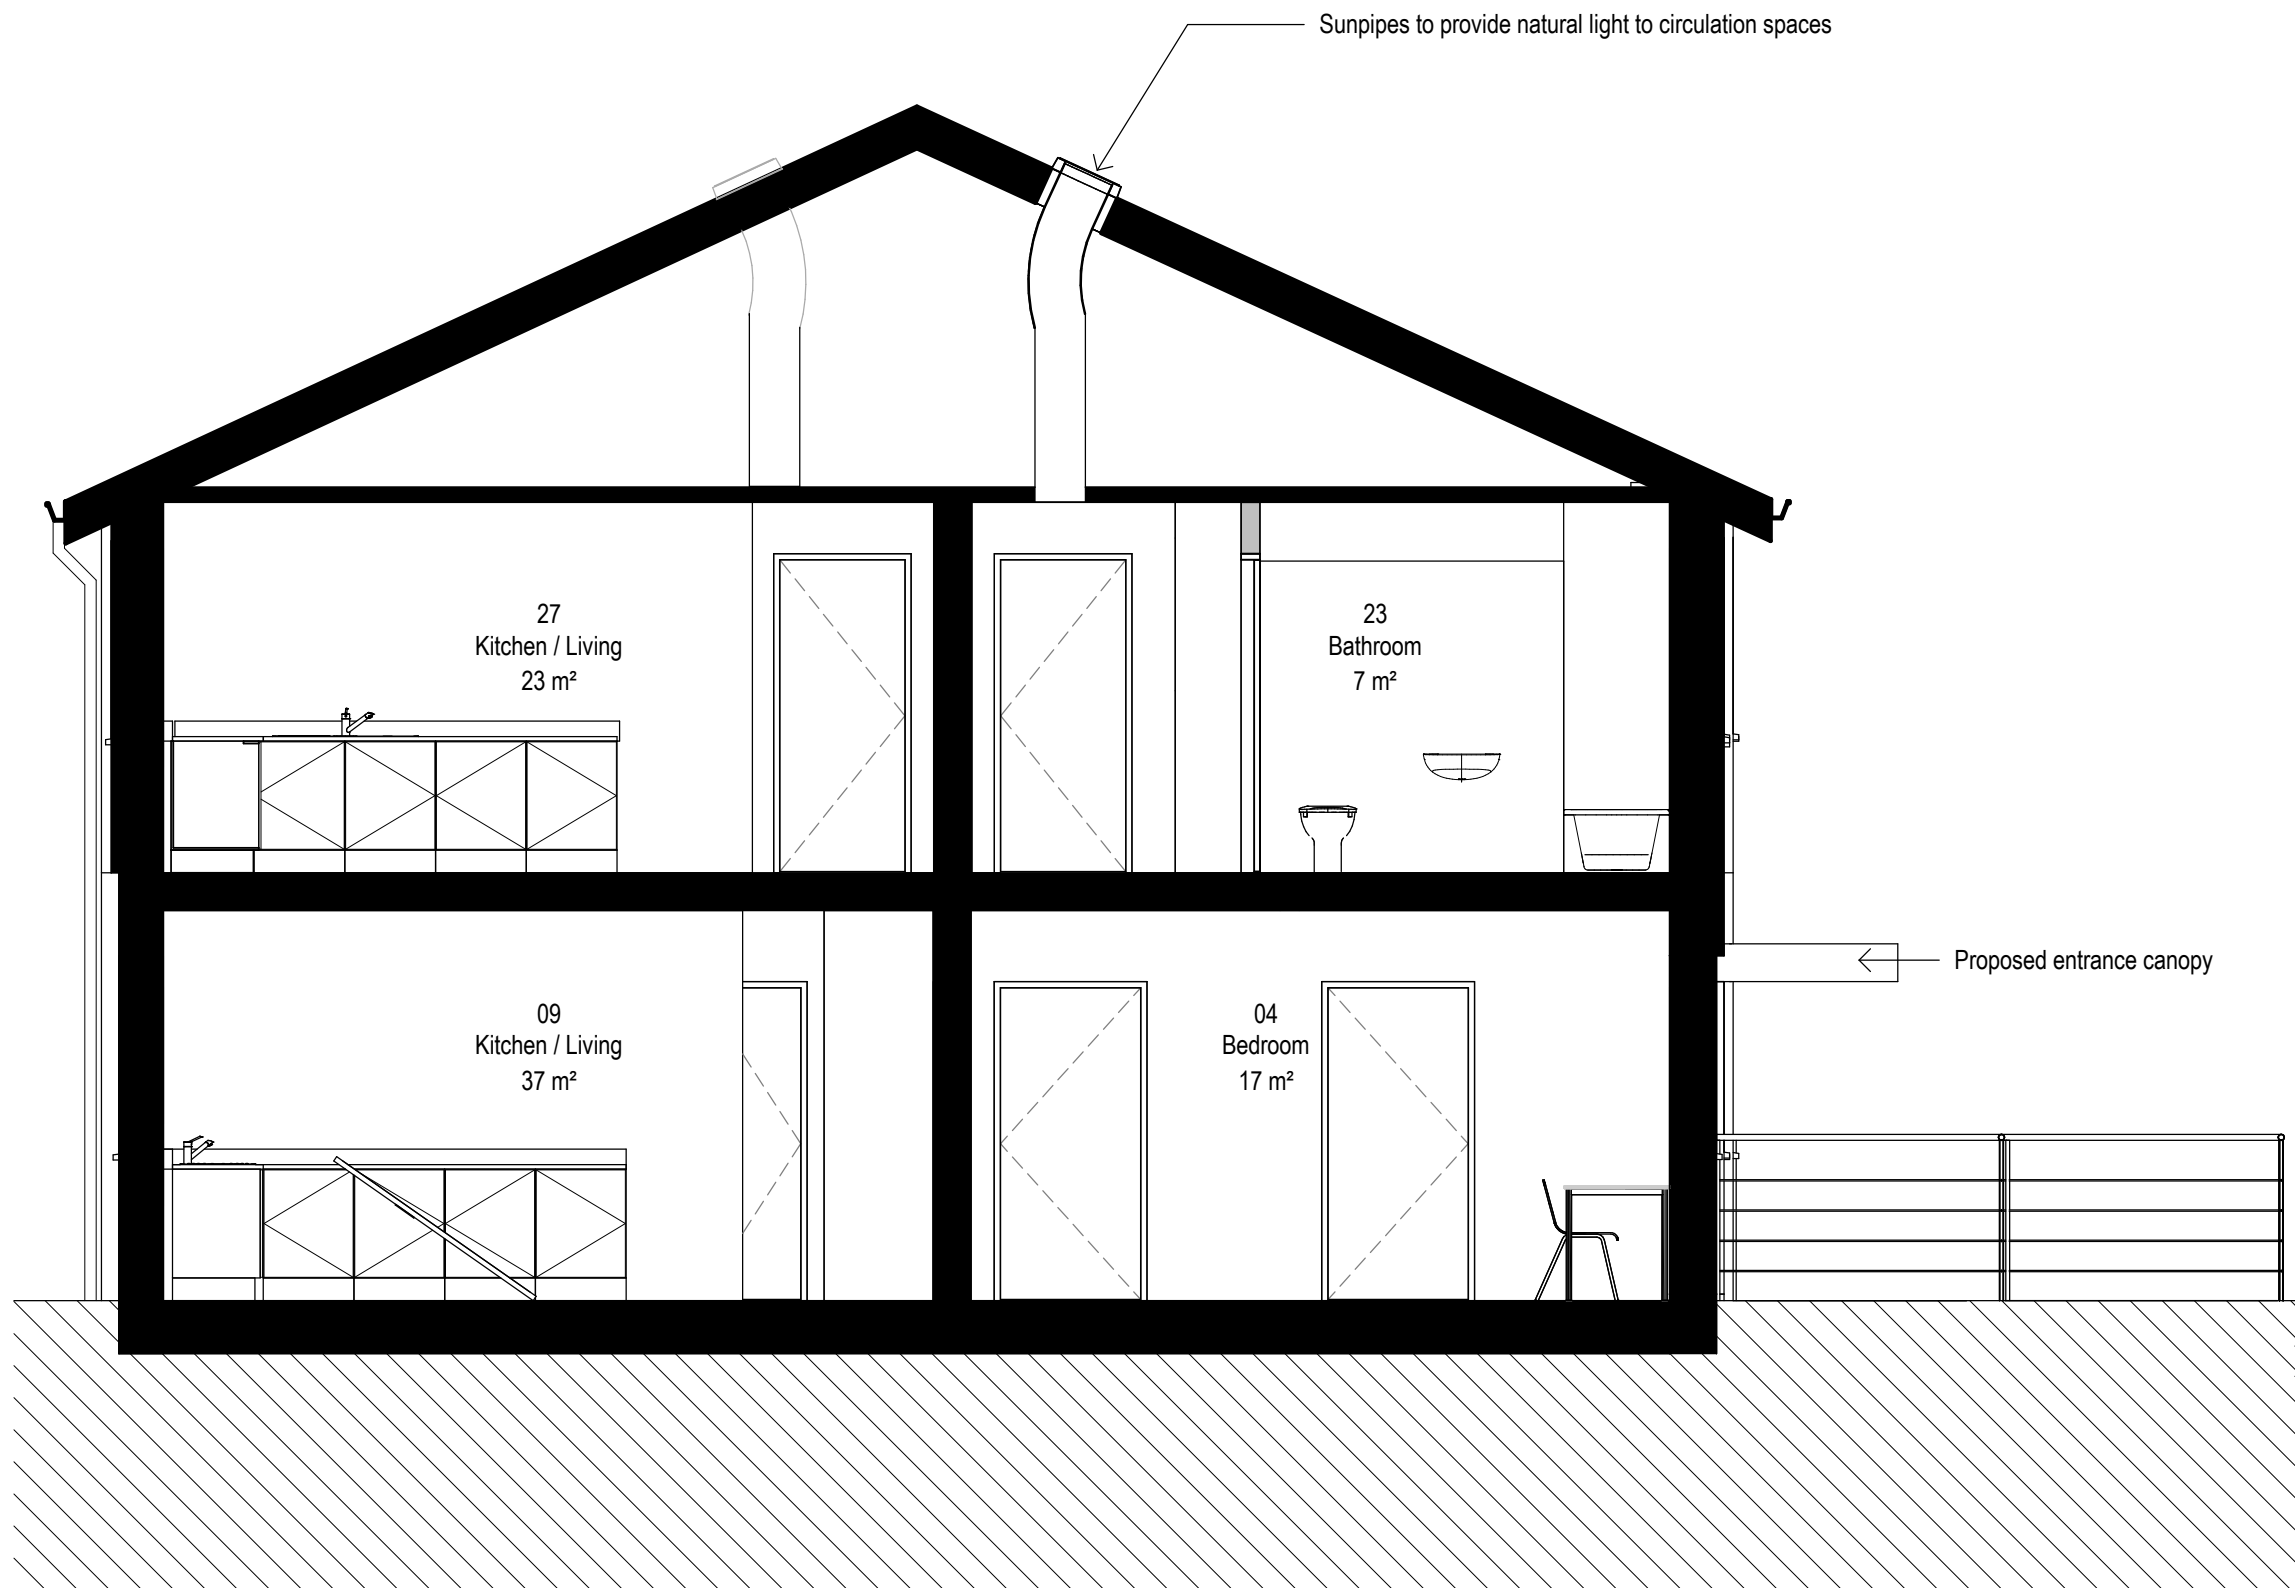

**3 Section 3**  
1 : 50

P1	2023.06.28	Planning Submission	MD
Rev	Date	Description	Drwn

**r h partnership architects**  
28 Foundry Street Brighton BN1 4AT  
T 01273 645220  
www.rhpartnership.co.uk  
brighton@rhpartnership.co.uk

Project  
Grangemead, Hailsham

Proposed Sections

Project	originator	volume	level	type	role	number	revision
P1226-RHP-GR-XX-DR-A-	2203	P1					

Scales	RHP Project	First issued	Drawn	Chkd
As indicated@A1	P1226	04.11.2022	MD	PN

Status	Suitability
Planning	S0

0 0.5 1 1.5 2 2.5  
Scale (metres) 1:50