


APPLICATION SITE ▬

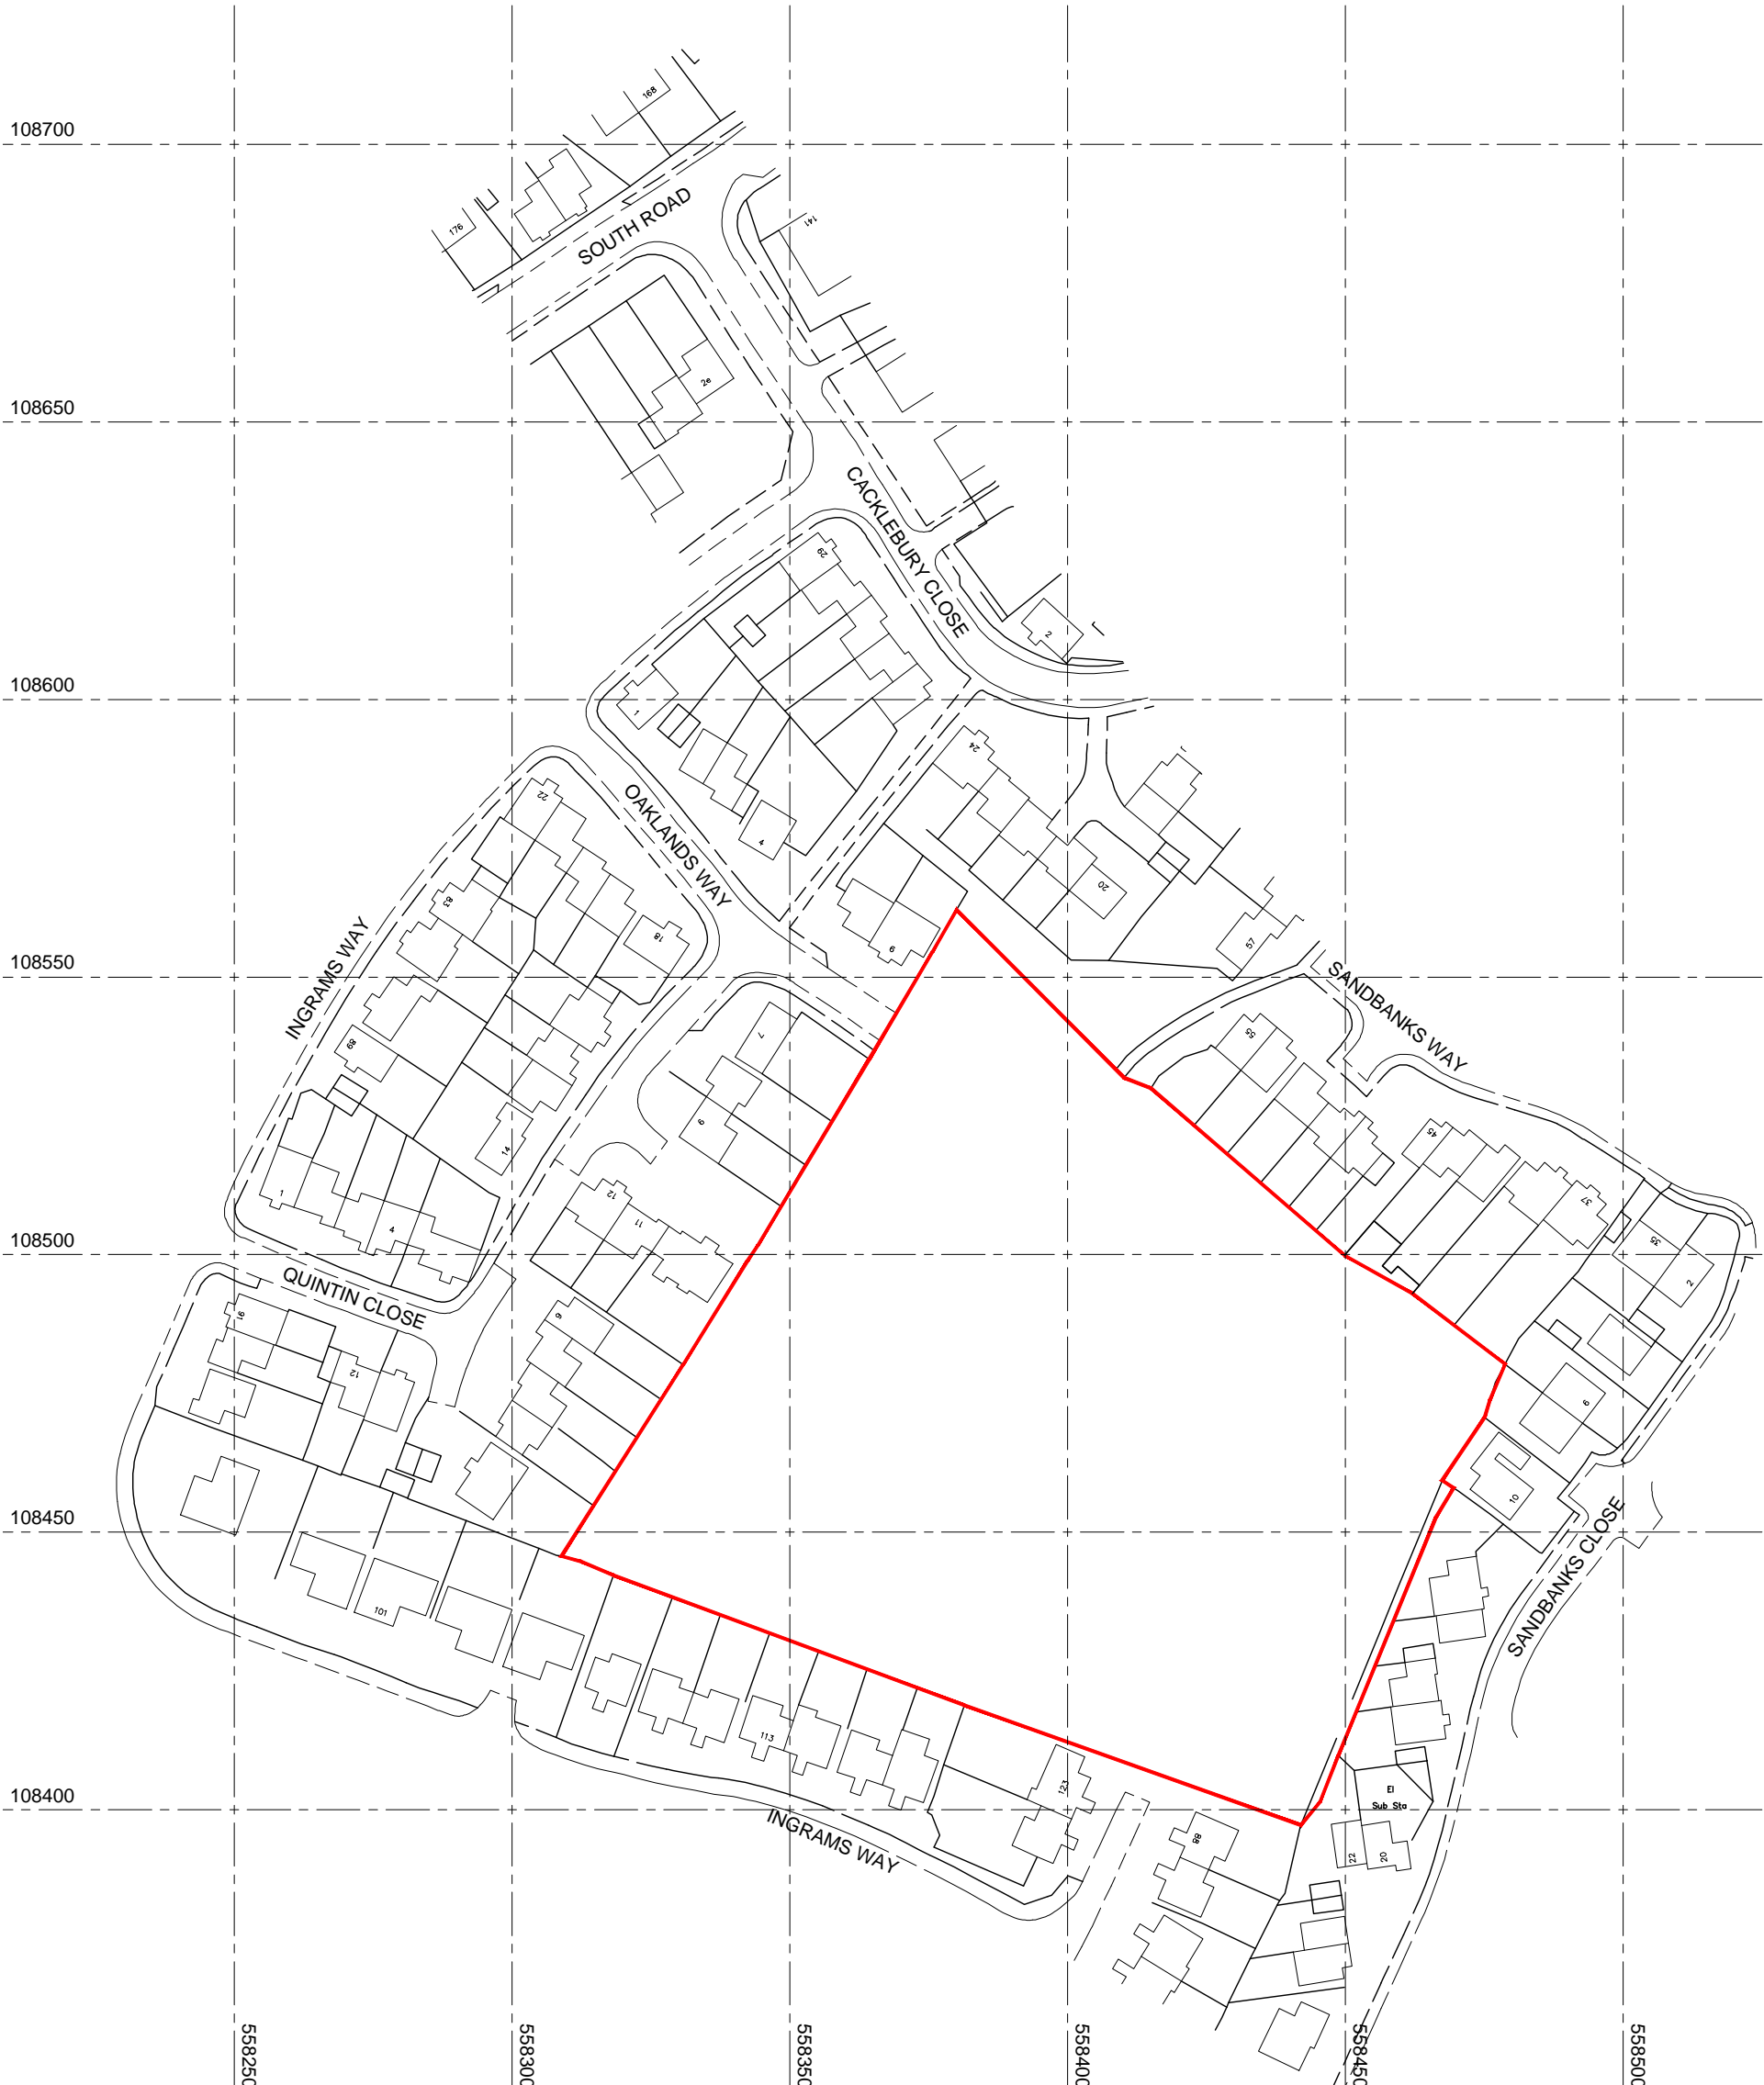

Client's Name
East Sussex County Council

Job Title
Hailsham Primary School

Drawing Title
Site Location Plan

Scale
1:1250 @ A3



Drawn	Checked	Date
KC	AB	18.07.14

Job No	Drawing No	Rev
6063	(PL) 001	B

Status

APPROVAL

Rev	Date	Revision Details	Dr	Ch
B	08.12.14	Issued for planning	RS	AB
A	24.07.14	Planning Issue	KC	AB



London: Unit 1 West Coate House 3 Coate Street
 London E2 9AG
 T 020 7729 5505 E london@ecearchitecture.com

Sussex: Brooklyn Chambers 11 Goring Road
 Worthing West Sussex BN12 4AP
 T 01903 248777 E sussex@ecearchitecture.com

ECE Architecture