



Entrance Swing Gate

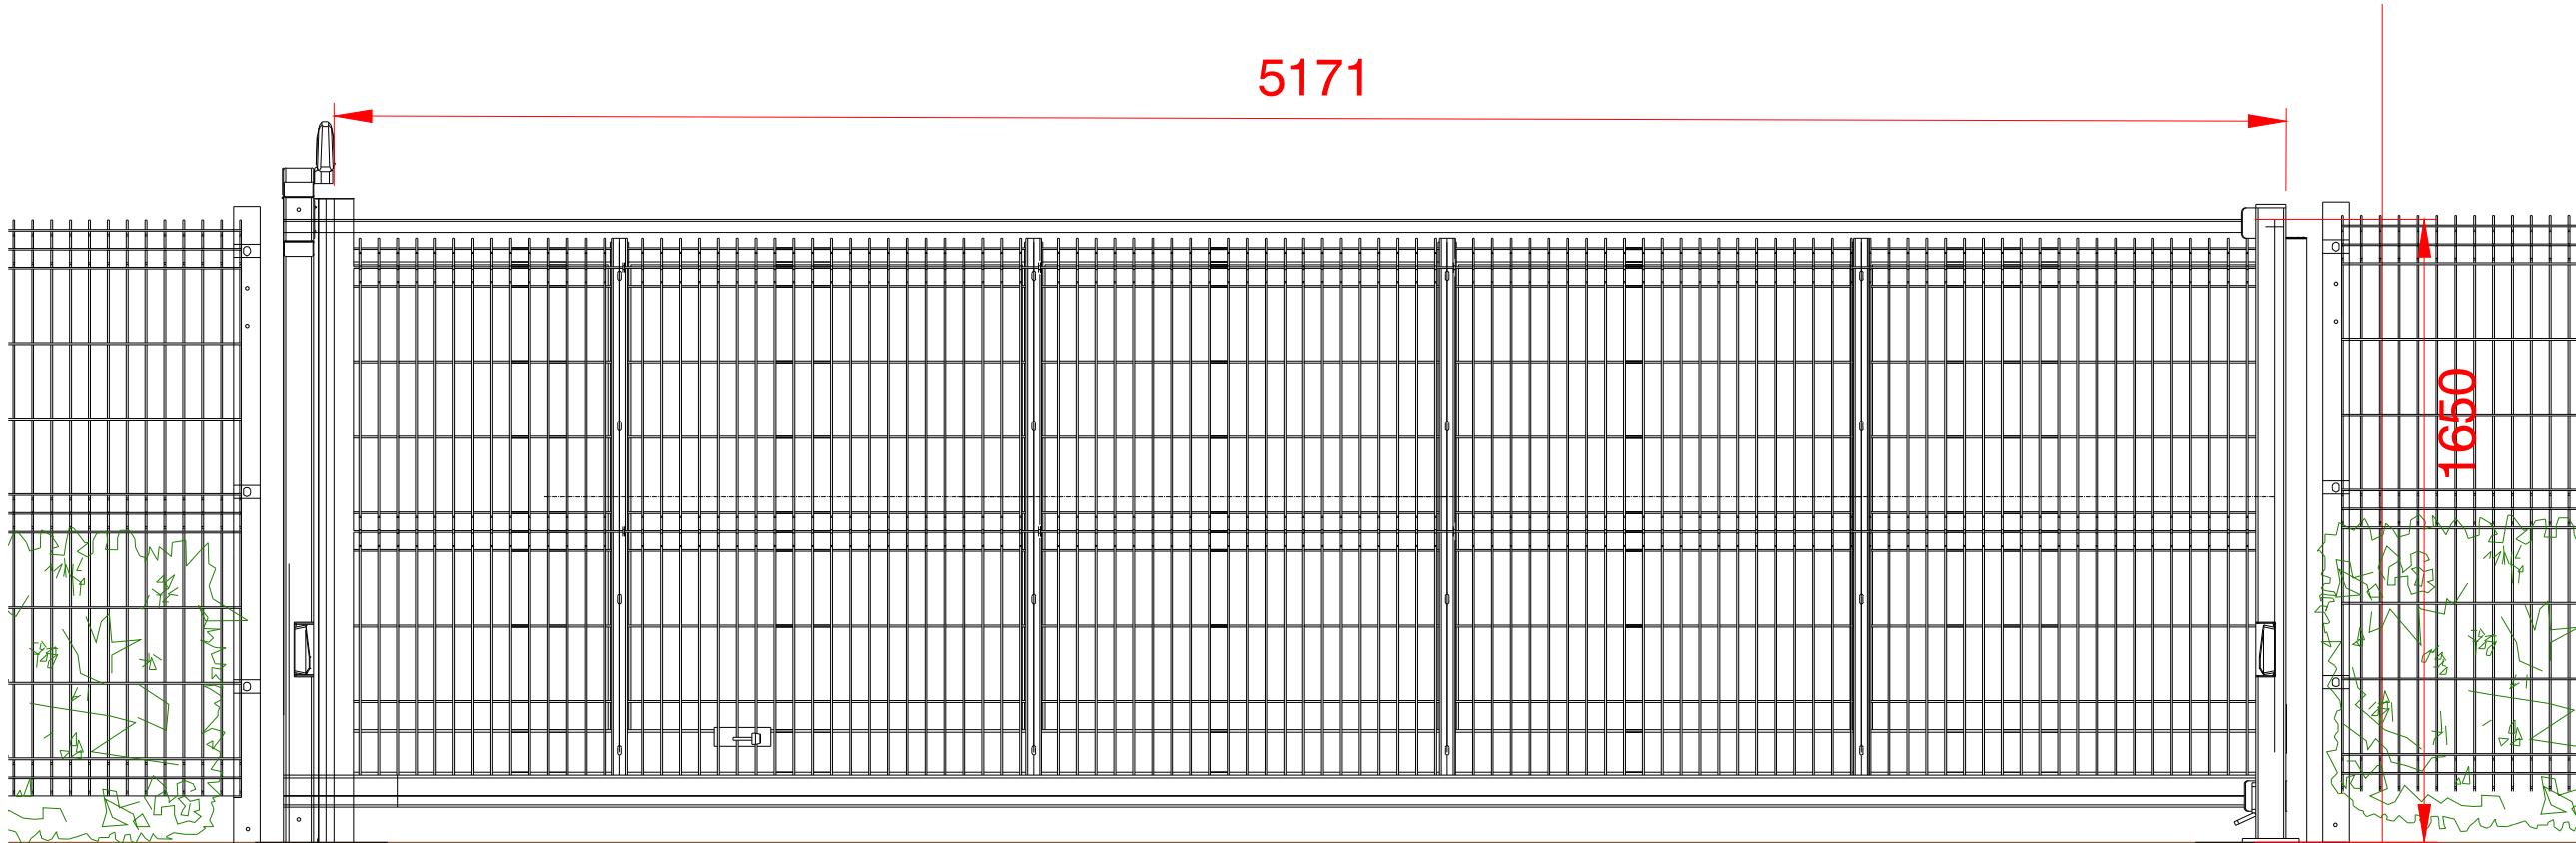

Exit Sliding Gate

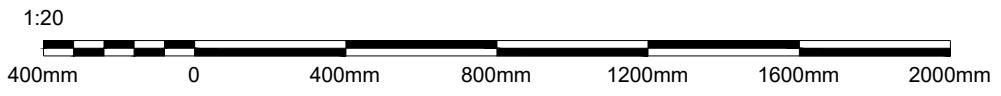

**PLANNING
ISSUE**

Rev.	Description.	Date.
<small>Do not scale from this drawing. Dimensions to be verified on site by contractor prior to commencement of work.</small>		
<small>This drawing is the copyright of the practice and may not be reproduced in part or in whole without the prior written consent of the practice.</small>		
<small>© 2022 Firthorn Farrell Timms LLP</small>		
		

Firthorn Farrell Timms
Suite 4e Castle House
Sea View Way
Brighton
BN2 6NT
T 01273 305027

Client
East Sussex County Council

Project
Wadhurst Primary School

Drawing Title
Proposed Gates Elevation

Date
18/04/2024 **Scale** 1:20@A3

Drawn By SB **Checked By** KH

Project No. T3-1148 **Drawing No.** Rev. 04