

NOTES

This drawing is copyright and shall not be reproduced nor used for any other purpose without written permission of the authors.






not copy from this drawing, use figured dimensions only

The drawing must be read in conjunction with all other related drawings and documentation.

It is the contractor's responsibility to ensure compliance with the Building Regulations.

It is the contractor's responsibility to check all dimensions on site, any discrepancy to be reported immediately.

Details and sizes shown are indicative only and are subject to confirmation by the relevant Specialist Sub-contractor.

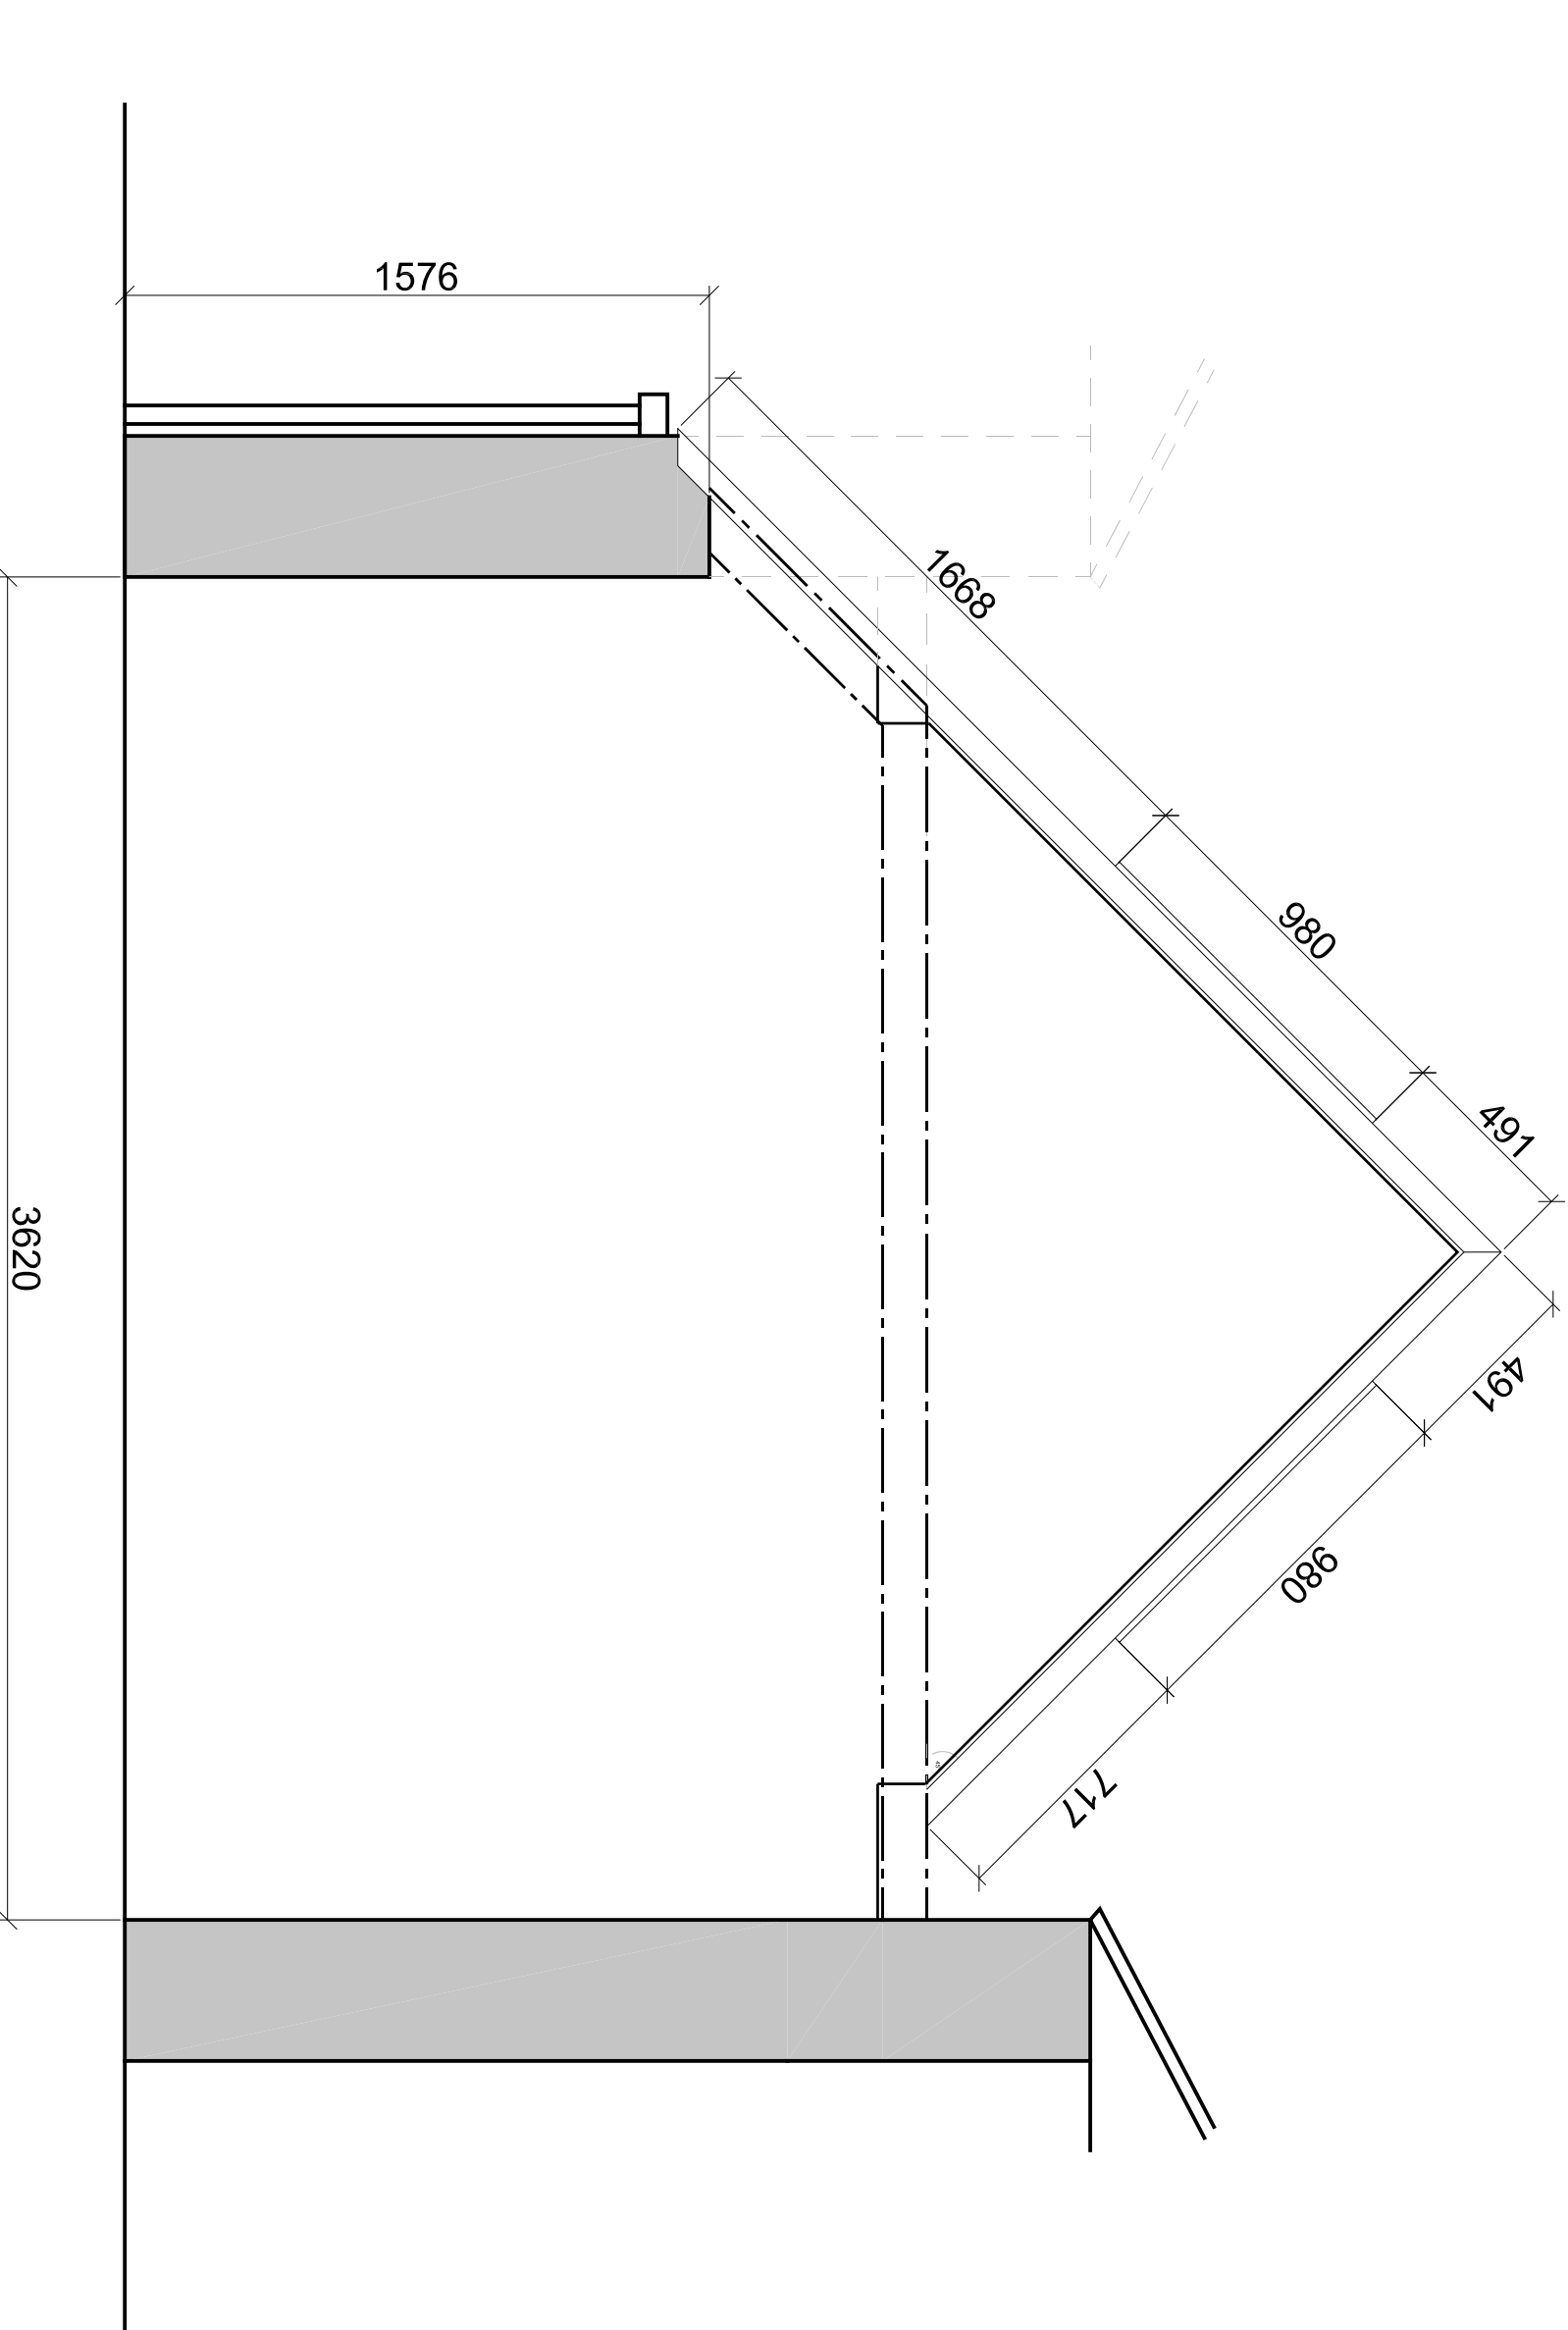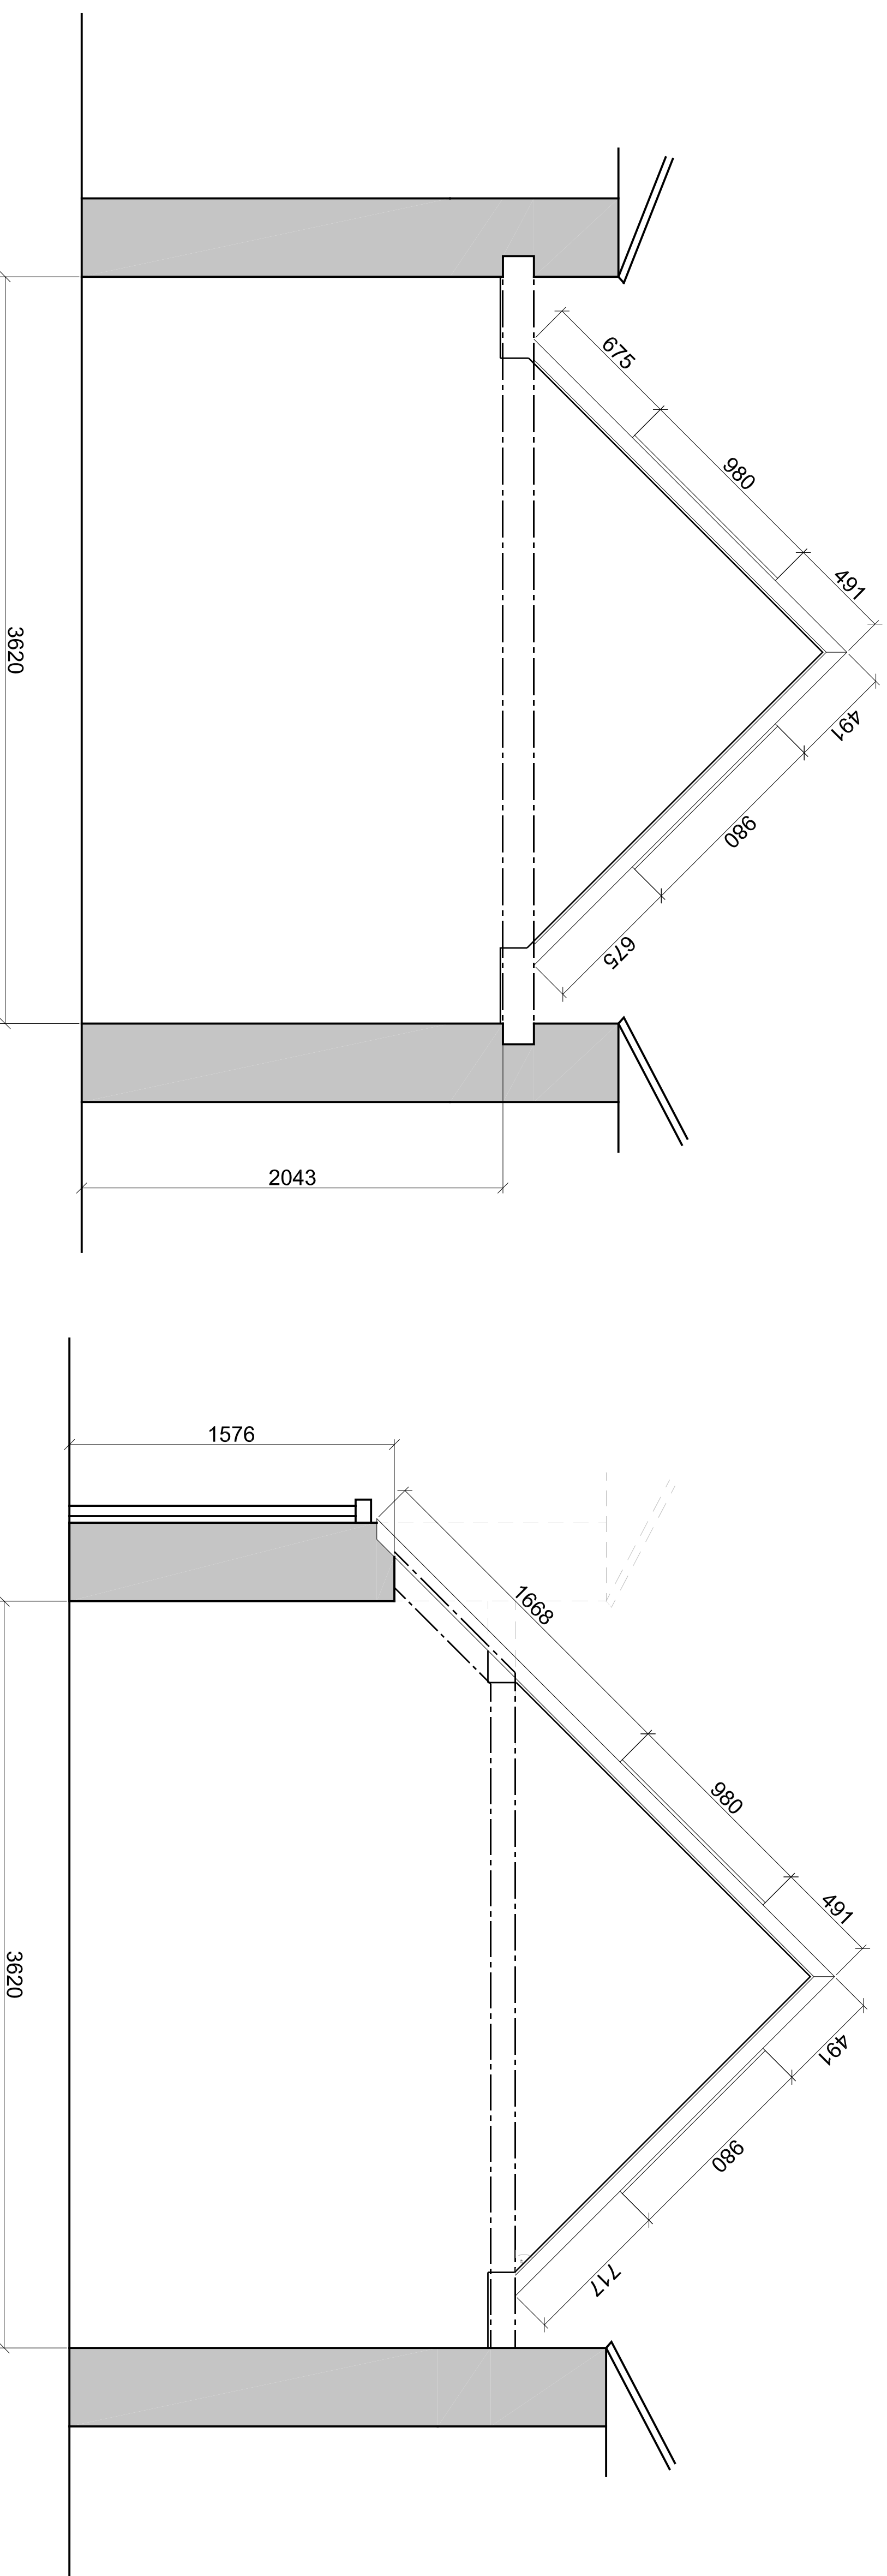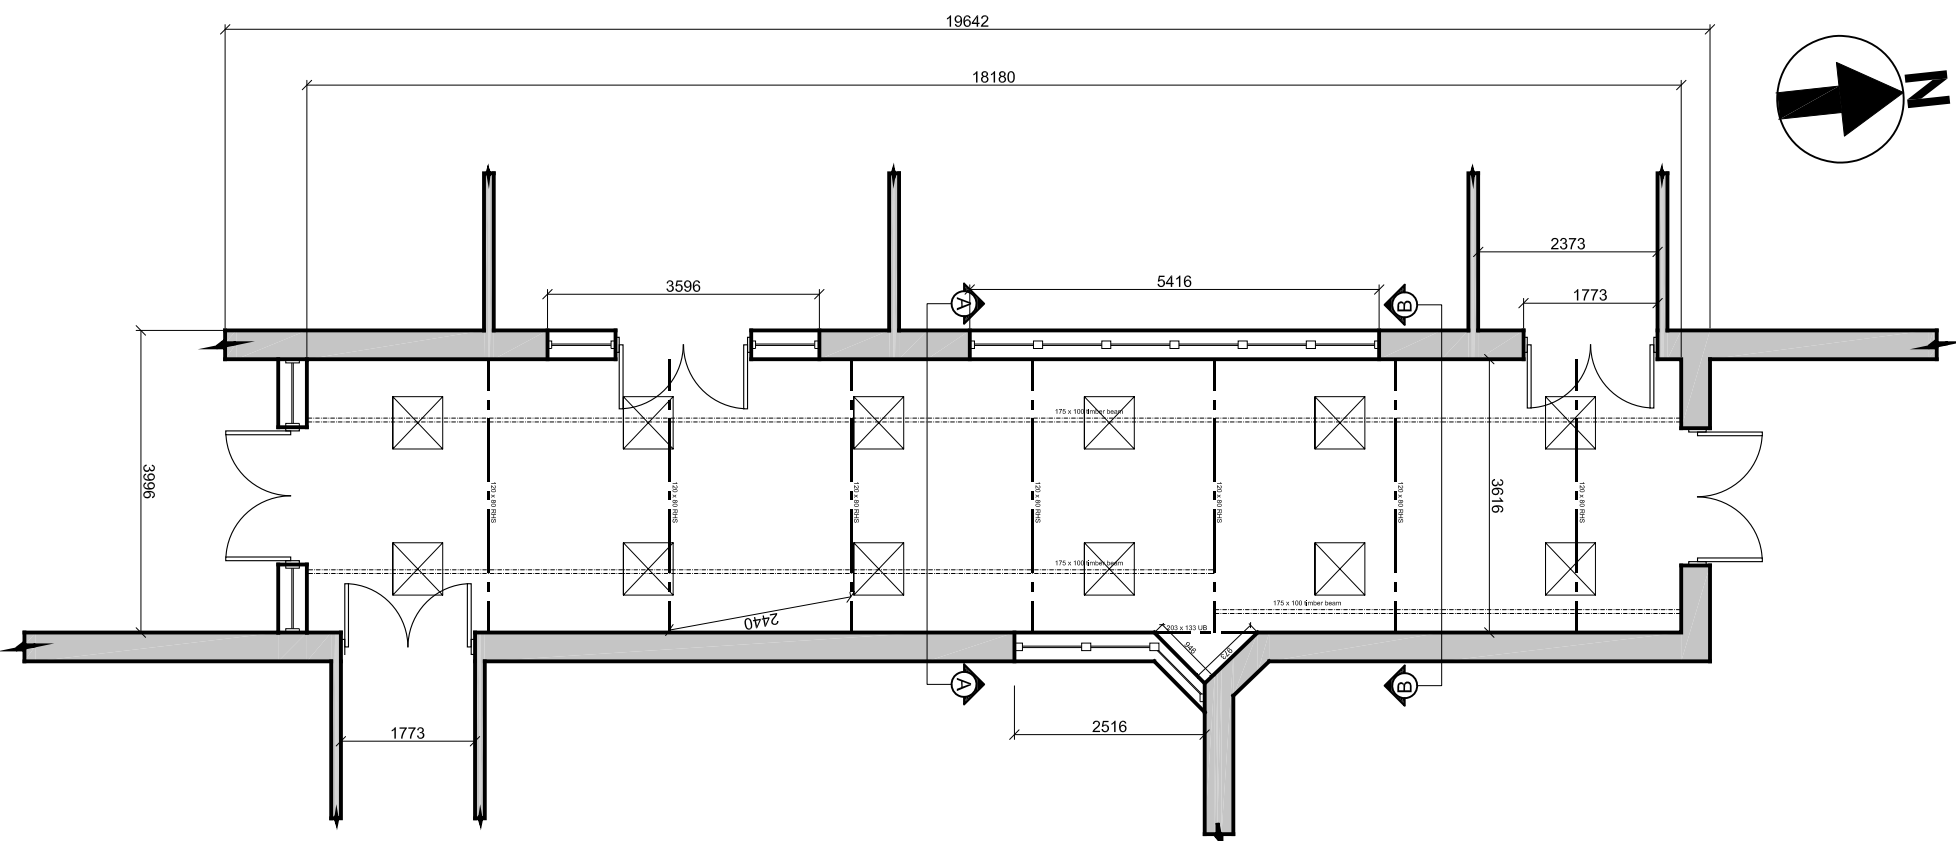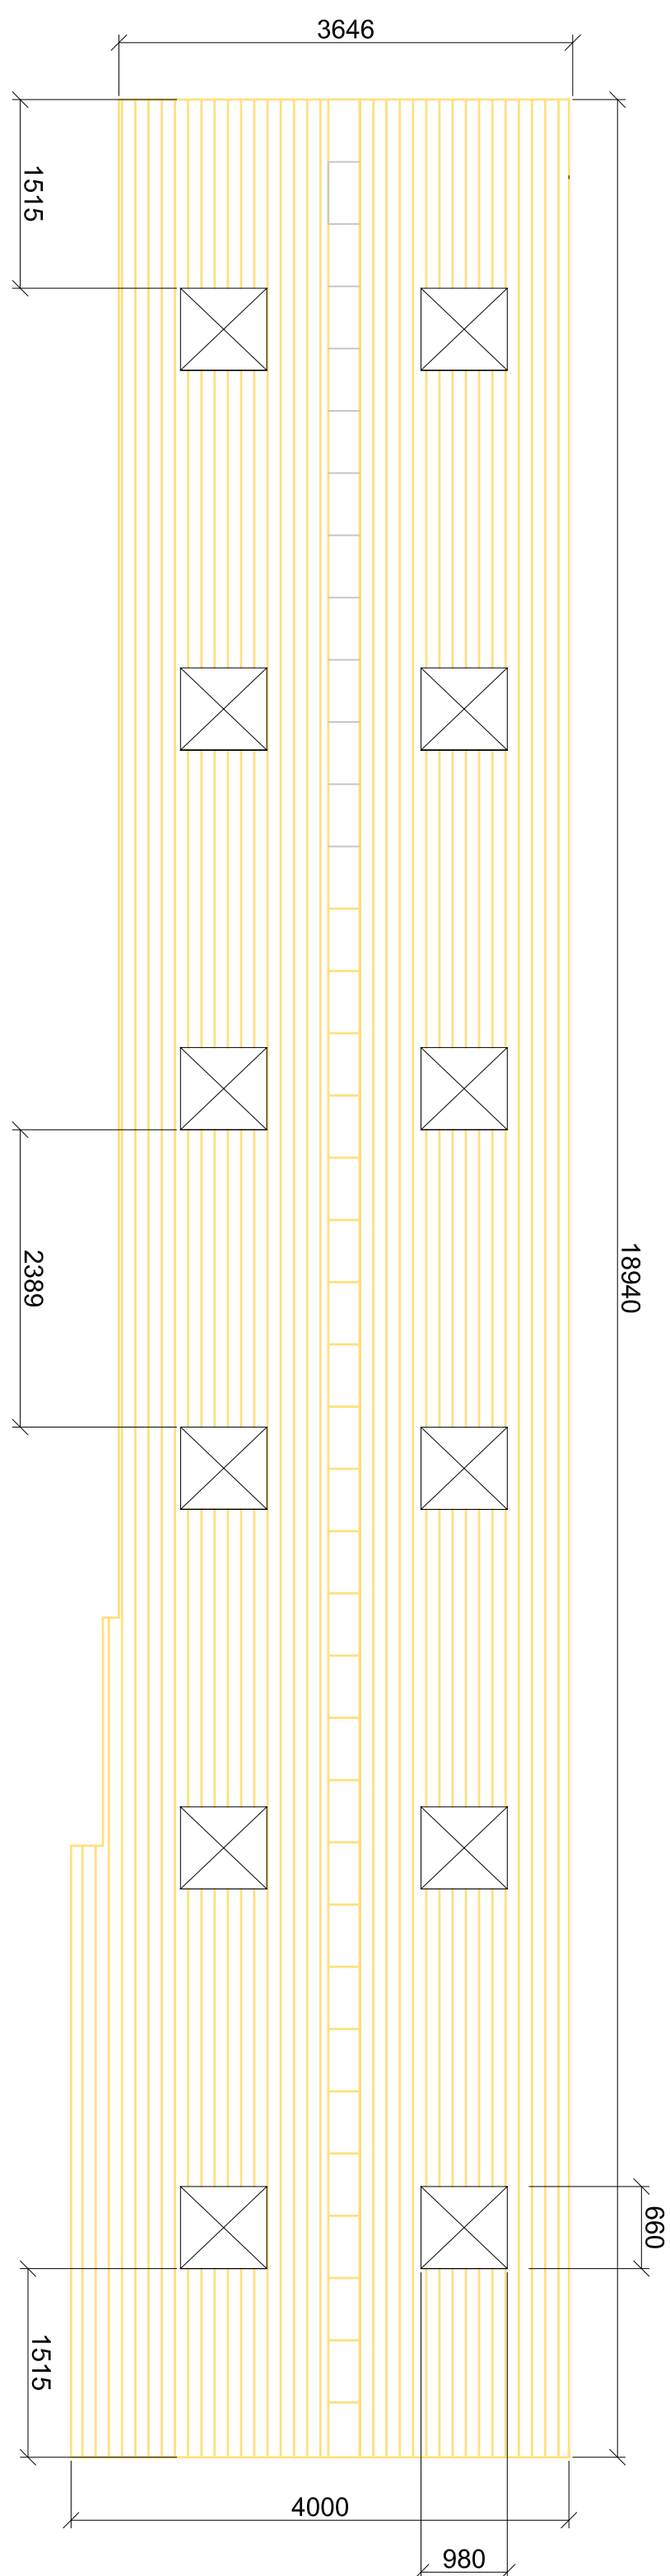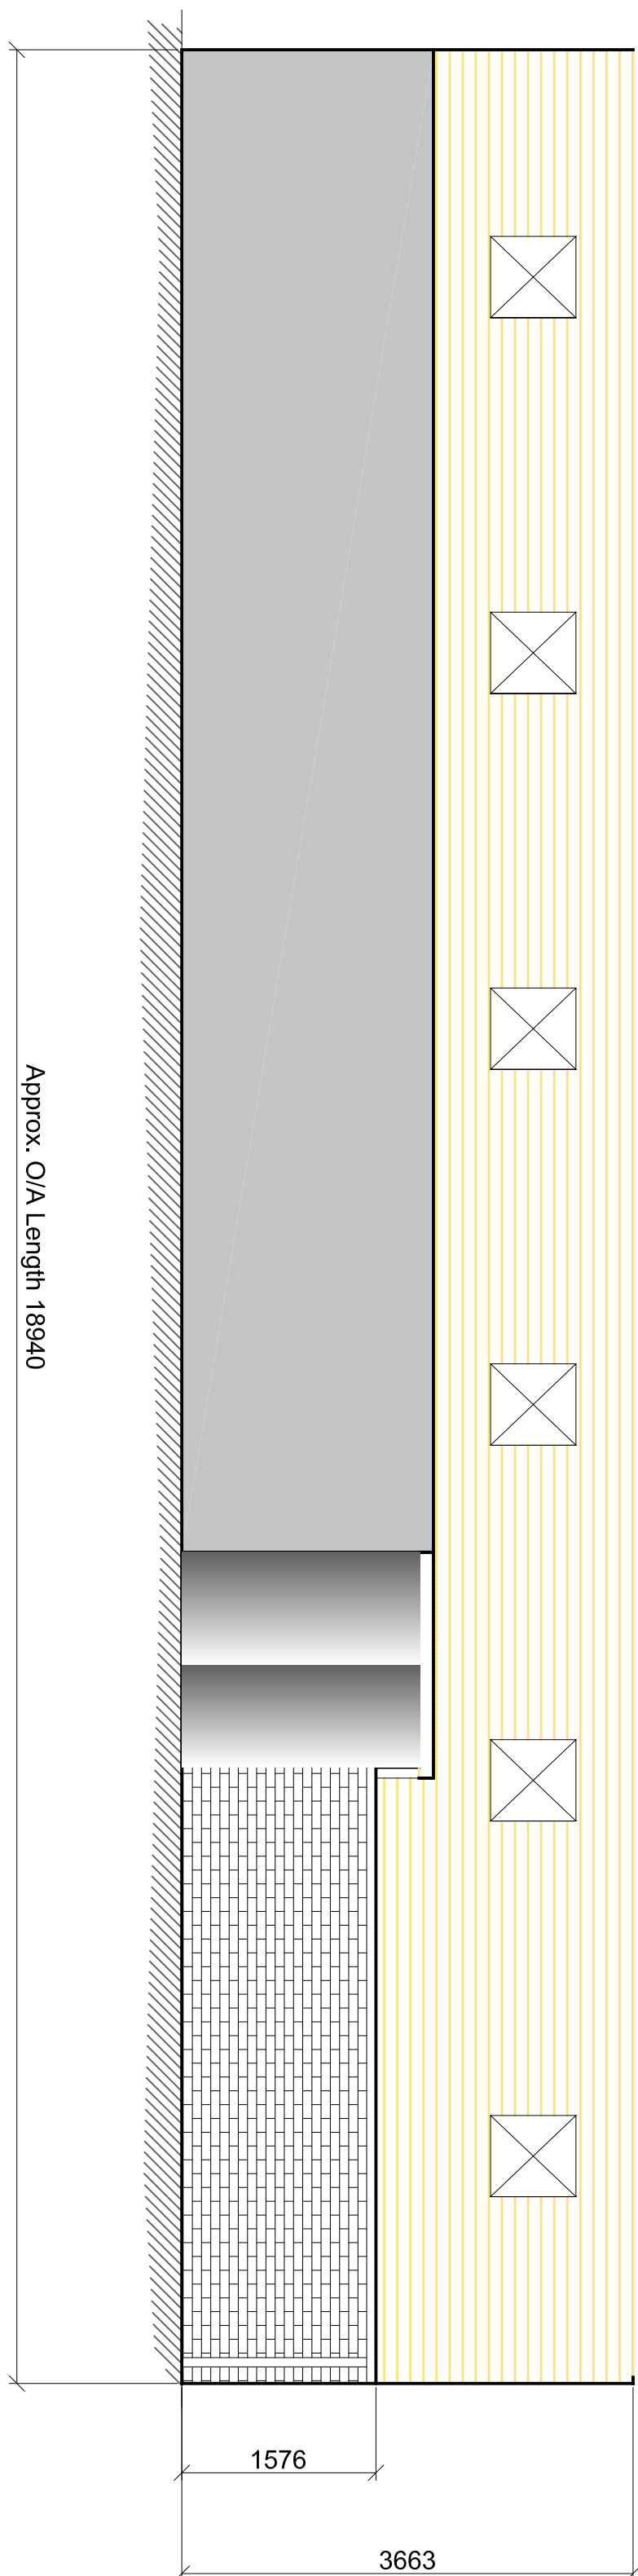

Revisions			
Rev	Date	Description	By
1			

BLB CHARTERED
SURVEYORS

BLB House, 15-16 Hums Mere Way
Brighton BN2 6AH
t: 01273 301 888
enquiries@blbsurveyors.co.uk
blbsurveyors.co.uk



Client: **East Sussex County Council**

Project

Stonecross Primary School
Adur Drive

Adur Drive

East Sussex

BN24 SEP

Proposed Sections

Figure 1 shows three horizontal scales, each labeled 'Scale in Meters'. The top scale ranges from 0 to 120 with major ticks every 10 units. The middle scale ranges from 0 to 50 with major ticks every 10 units. The bottom scale ranges from 0 to 10 with major ticks every 1 unit. Each scale has a horizontal bar with black segments indicating the scale.

PRELIMINARY

Scale: As drawn.
(When printed @ A1)

Preliminary ☐	Planning ☒	Tender ☐	Construction ☐	Drawn By:	GW	Date:	03/05/24
				Checked By:	JS	Date:	03/05/24

Job: DWG No: Rev:

22095 - 302 -

A1

22095 - 302 -