




Existing N-W Elevation 1:100

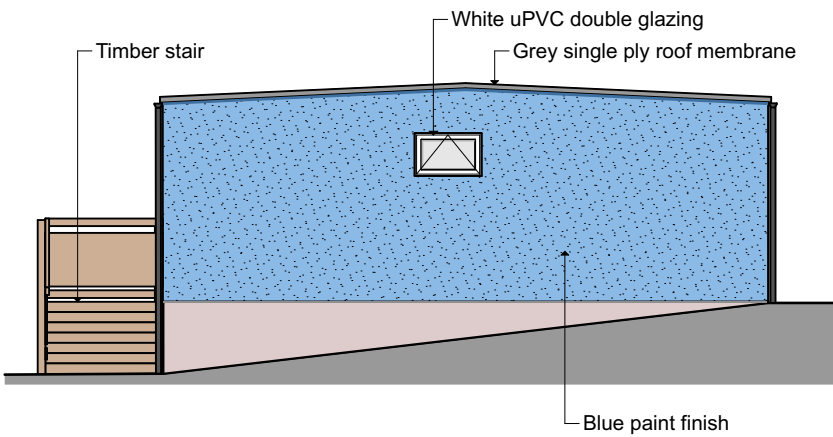

Existing N-E Elevation 1:100

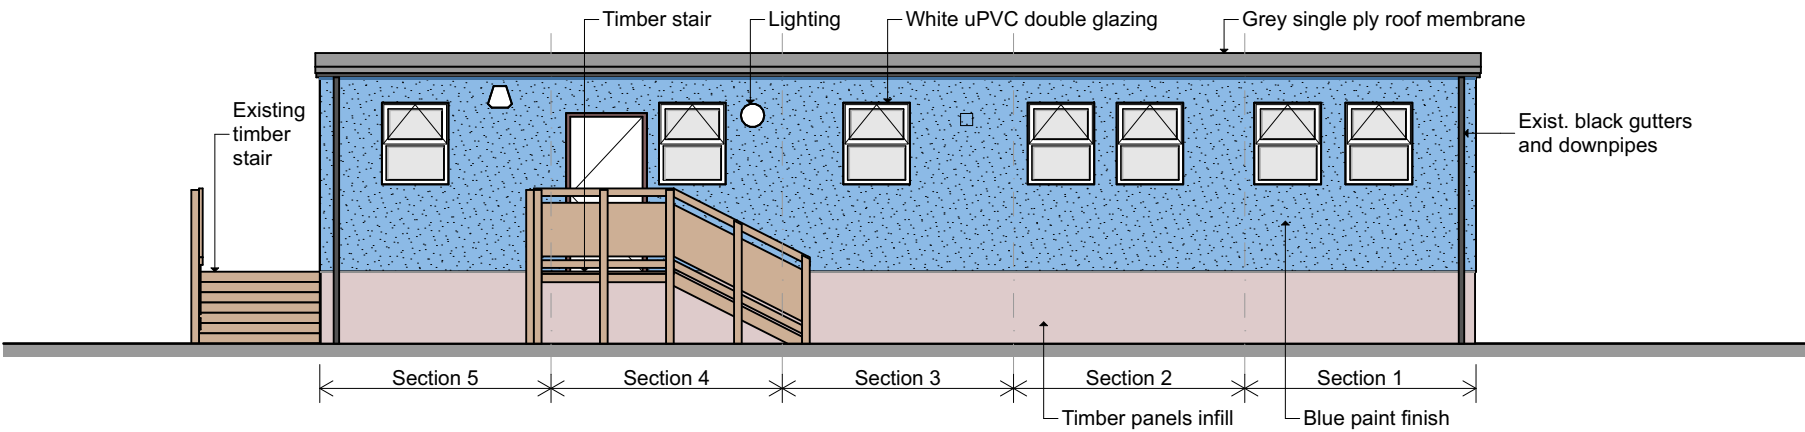

Existing S-E Elevation 1:100

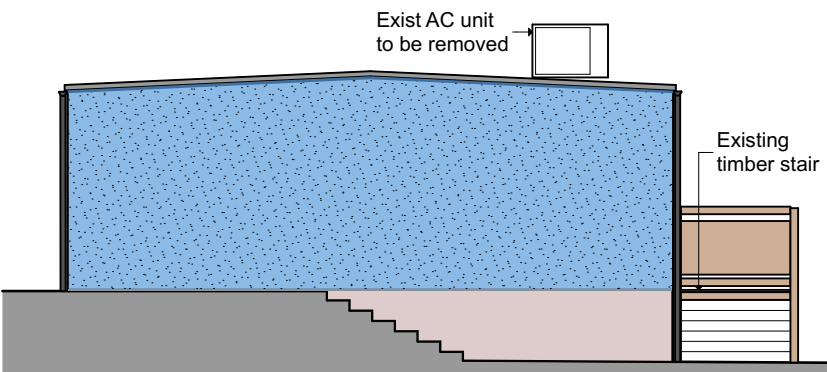

Existing S-W Elevation 1:100



Rev ID	Change ID	Change Name	Date
02	Ch-141	Planning	06/12/2024
01	Ch-140	Planning Issue	22/11/2024

Project
Manor CP School
Downsview Crescent
Uckfield TN22 1UB

Layout Title
High Needs Facility Mobile - Existing Elevations

Client
East Sussex County Council

Purpose of Issue Planning	Original Scale A3
-------------------------------------	-----------------------------

Mackellar Schwerdt Architects
Lyell House,
Daveys Lane,
Lewes,
East Sussex,
BN7 2BQ
Email: info@mackellarschwerdt.co.uk
Tel: 01273 480608

NOTES

This drawing is Copyright © and shall not be reproduced nor used for any other purpose without the written permission of the Architects.

Do not scale this drawing.

The Contractor is responsible for checking all dimensions on site. Report any discrepancies, errors or omissions to the Architects immediately.

The Contractor shall ensure that all goods, materials and workmanship conform with current British Agrément Certificates, British Standards and Building Regulations, and ensure that all works are executed in full compliance with all current Codes of Practice and Regulations in respect of Health & Safety.

This office is licensed to reproduce Ordnance Survey maps onto drawings but anyone doing so must ensure that this use is acknowledged by displaying the following on all copies of all paper maps:
© Crown copyright. All rights reserved. Licence number AR 100006739

Drawing Number			
Project	Status	Number	Revision
9209	- P -	202	02