


NOTES

1. Structural lengths are indicative only.
2. All dimensions are in metres unless specified otherwise.
3. Layout of drainage ponds are to be confirmed. Pond size shown based on landscape criteria.

KEY

- Existing Footpath
- Existing Bridleway
- Existing Byway
- Watercourse
- Drainage Outfall and Wetland area.
- Landscape Pond & Wetland area
- Proposed contour
- Limit of landscaping area
- X X X Abandoned watercourse
- Watercourse new or diverted
- Proposed Footpath

SHEET LAYOUT

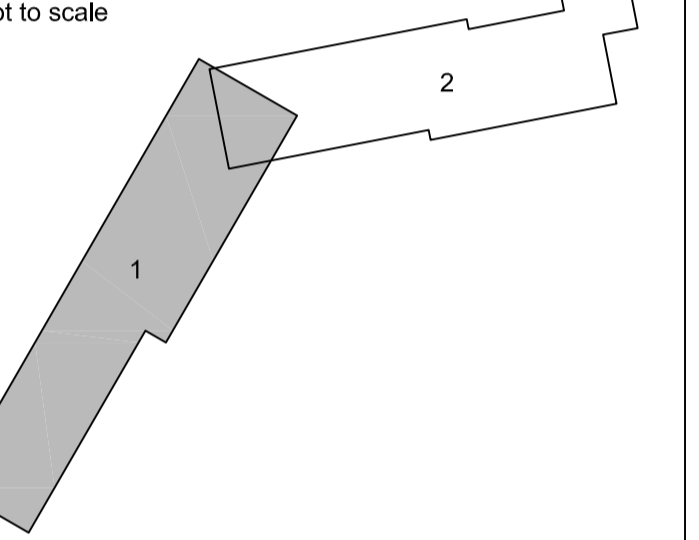

Rev	Description of Revision	Signed/Date

This map is reproduced from Ordnance Survey material with the permission of Ordnance Survey on behalf of the Controller of Her Majesty's Stationary Office © Crown copyright. Unauthorised reproduction infringes Crown copyright and may lead to prosecution or civil proceedings. 100019601, (2007).

	Initials	Date
Drawn:	B. BALLARD	13/04/2007
Checked:	J. VAKS	13/04/2007
Approved:	L. BISHOP	13/04/2007

File Ref: G:\Projects\Major Projects\262701 Bexhill Hastings LR\15 Drawings\01 Working\05 Highway Design\ESCC Drawing 208-31.5 - 208.31.6.dwg

Transport & Environment



Carolyn Dwyer BEng (Hons), DipTrans, DMS, MIHT MILT
 Assistant Director, Transport & Waste
 County Hall, St. Anne's Crescent
 Lewes, East Sussex BN7 1UE
 Telephone: 01273 481000

Project Name:
BEXHILL TO HASTINGS LINK ROAD

Drawing Title: Sheet: 1 of 2

PRELIMINARY SCHEME LAYOUT

Drawing No: 208/31/5	Scale: 1:2500 @A1	Rev: 00
-------------------------	----------------------	------------