


**NOTES**

1. Structural lengths are indicative only.
2. All dimensions are in metres unless specified otherwise.
3. Layout of drainage ponds are to be confirmed. Pond size shown based on landscape criteria.

**KEY**

- Existing Footpath
- Existing Bridleway
- Existing Byway
- Watercourse
- Drainage Outfall and Wetland area.
- Landscape Pond & Wetland area
- Proposed contour
- Limit of landscaping area
- Abandoned watercourse
- Watercourse new or diverted
- Proposed Footpath

**SHEET LAYOUT**

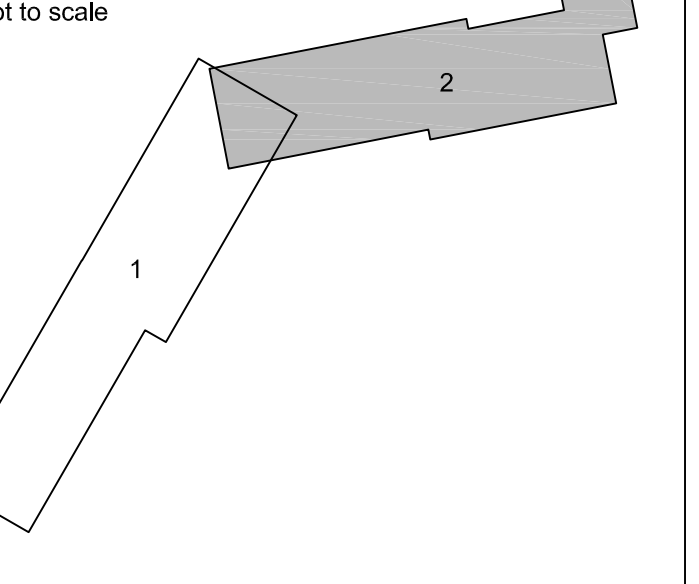

Rev	Description of Revision	Signed/Date

This map is reproduced from Ordnance Survey material with the permission of Ordnance Survey on behalf of the Controller of Her Majesty's Stationary Office © Crown copyright. Unauthorised reproduction infringes Crown copyright and may lead to prosecution or civil proceedings. 100019601, (2007).

Drawn:	Initials	Date
	B. BALLARD	13/04/2007
Checked:	J. VAKS	13/04/2007
Approved:	L. BISHOP	13/04/2007

File Ref: G:\Projects\Major Projects\262701 Bexhill Hastings LRI\15 Drawings\01 Working\05 Highway Design\ESCC Drawing 208-31.5 - 208.31.6.dwg

**Transport & Environment**

eastsussex.gov.uk

Carolyn Dwyer BEng (Hons), DipTrans, DMS, MIHT MILT  
 Assistant Director, Transport & Waste  
 County Hall, St. Anne's Crescent  
 Lewes, East Sussex BN1 1UE  
 Telephone: 01273 481000

Project Name:  
**BEXHILL TO HASTINGS LINK ROAD**

Drawing Title: Sheet: 2 of 2

PRELIMINARY SCHEME LAYOUT

Drawing No: 208/31/6	Scale: 1:2500	Rev: @A1 00
-------------------------	------------------	----------------