


The map is reproduced from Ordnance Survey material with the permission of Ordnance Survey on behalf of the Controller of Her Majesty's Stationery Office. Crown copyright. Unauthorised reproduction is prohibited. Ordnance Survey is a registered trademark of Ordnance Survey Limited. 

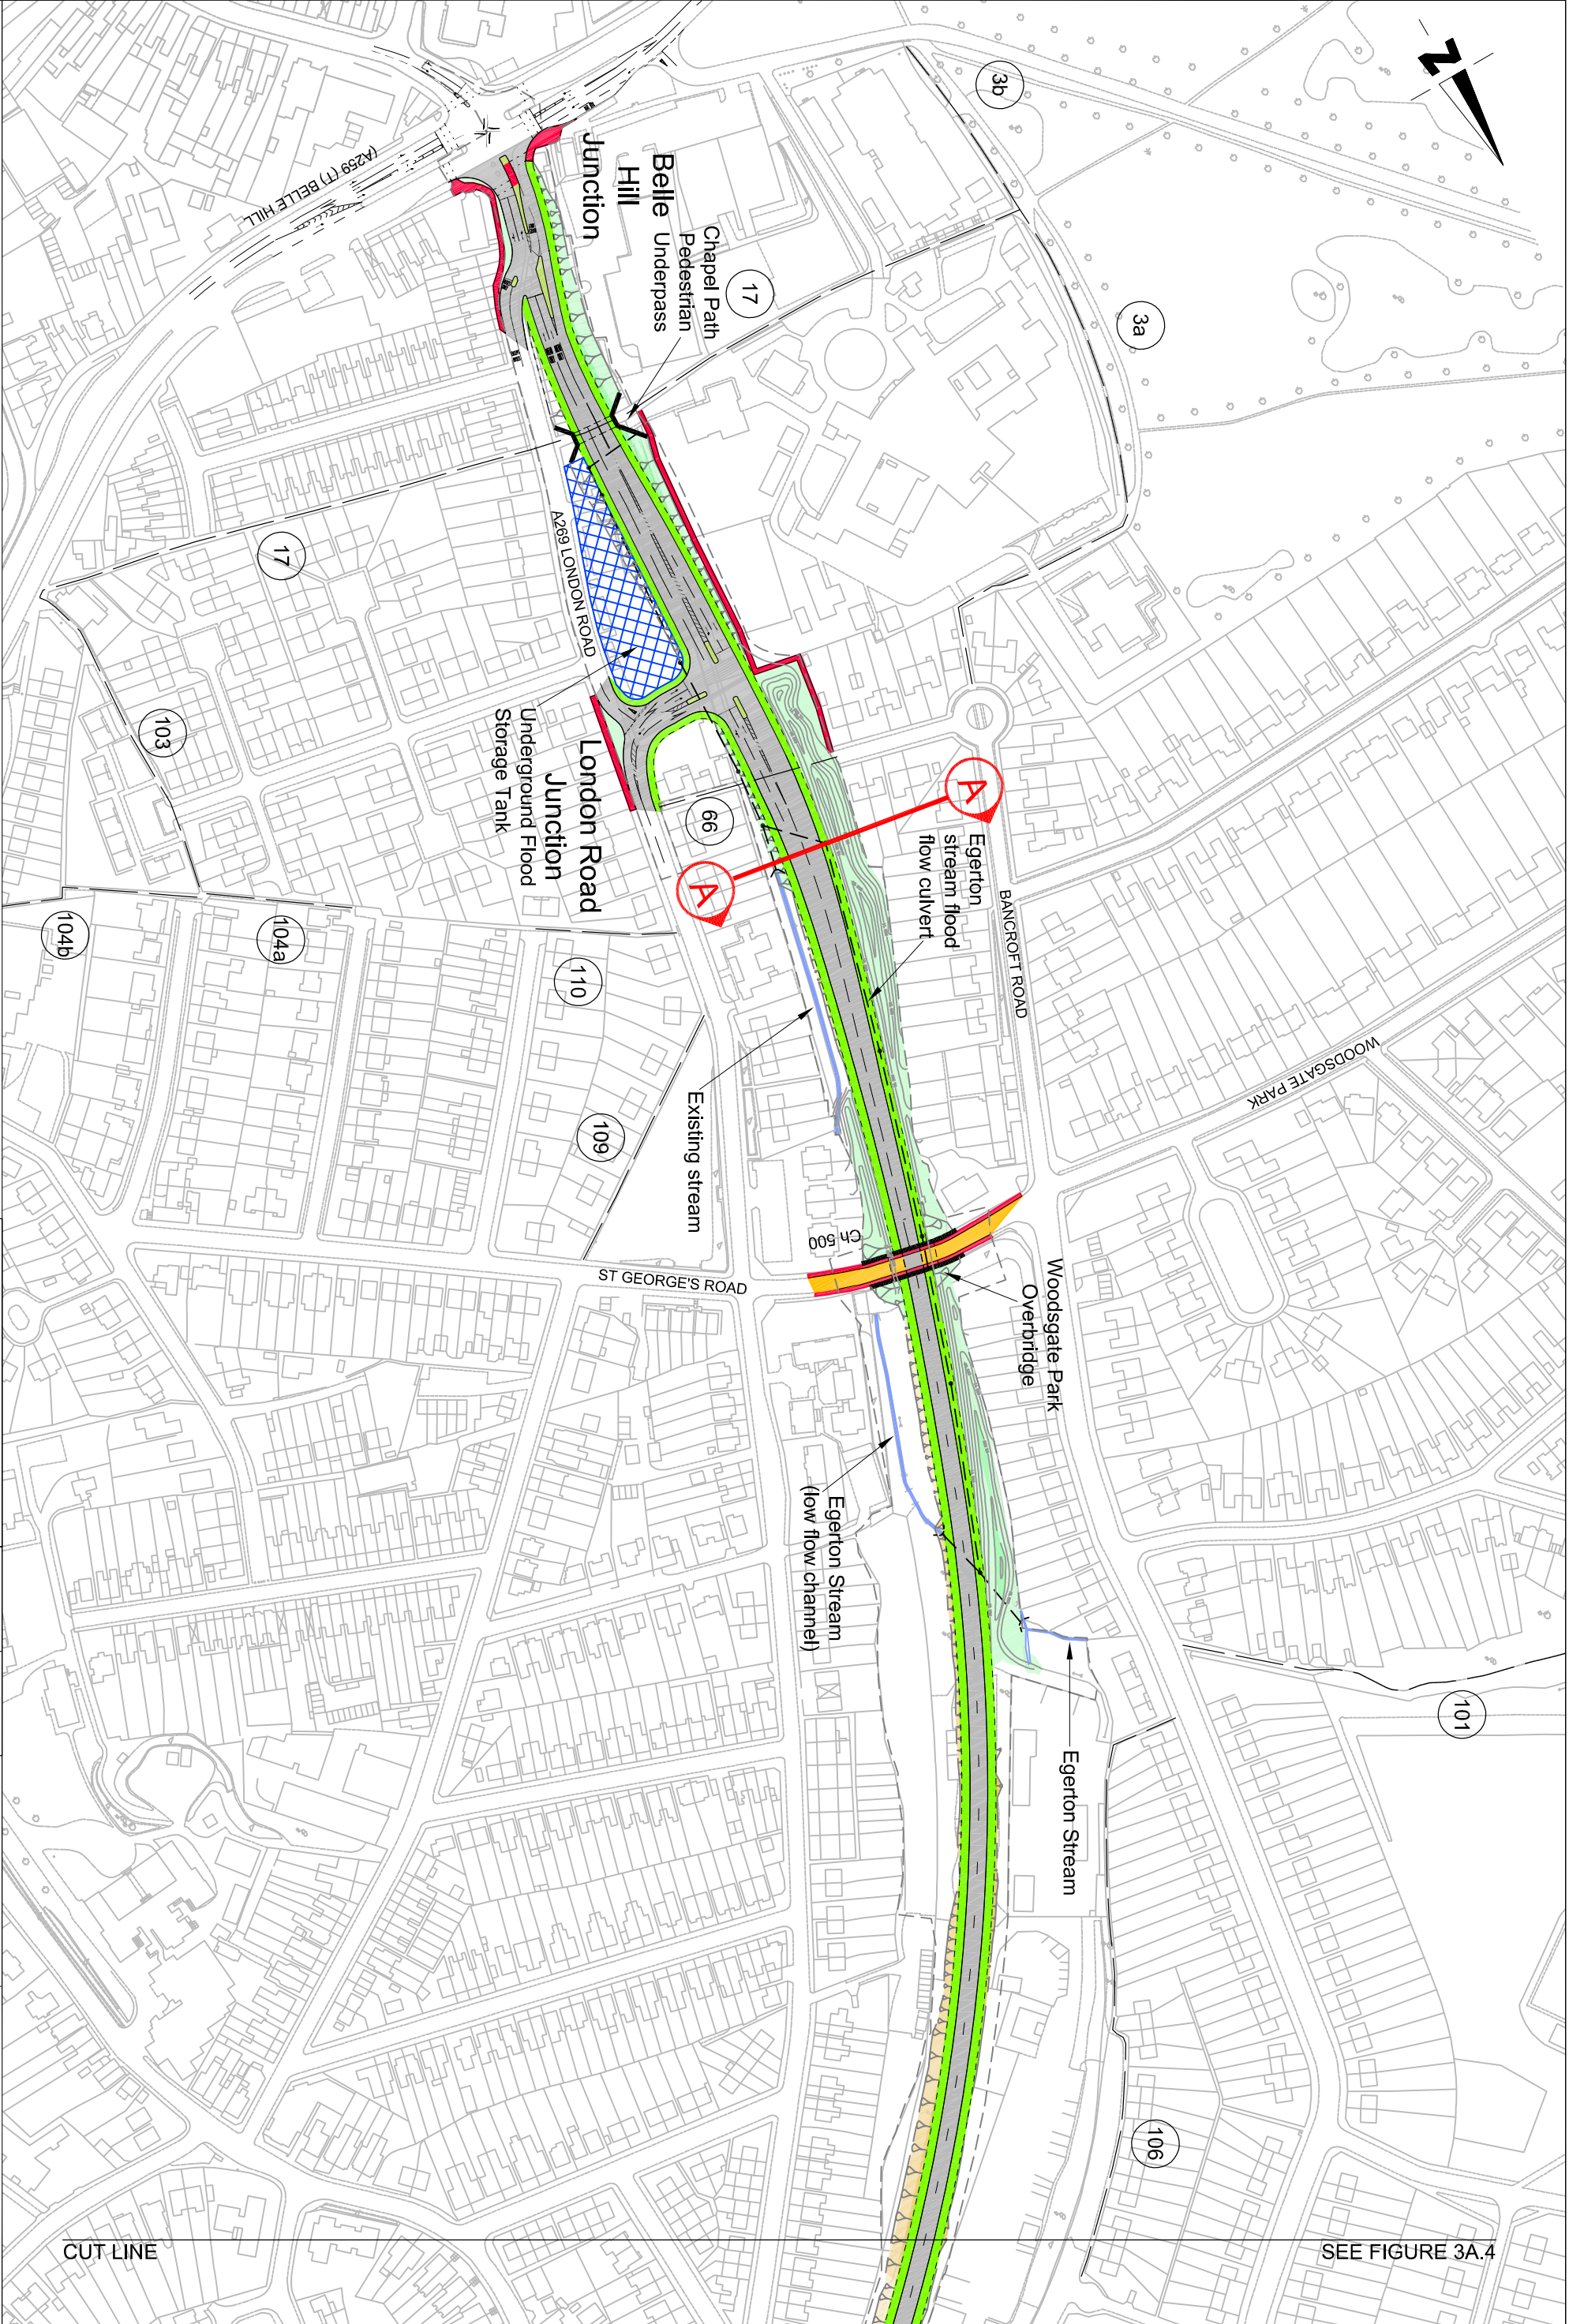

BEXHILL TO HASTINGS LINK ROAD

Figure :	3A.3
SCHEME PLAN	
Scale	1:2500
Sheet	1 of 7
Revision	03
	April 2007

Camryn Dwyer BEng (Hons), DipTrans, DMS,
MHT, M.T.
Assistant Director, Transport & Waste
County Hall, St. Anne's Crescent
East Sussex, TN1 1JF
Telephone: 01223 481000

**Transport &
Environment**



CUT LINE

SEE FIGURE 3A.4