



<CHAINAGE 4260>

F1

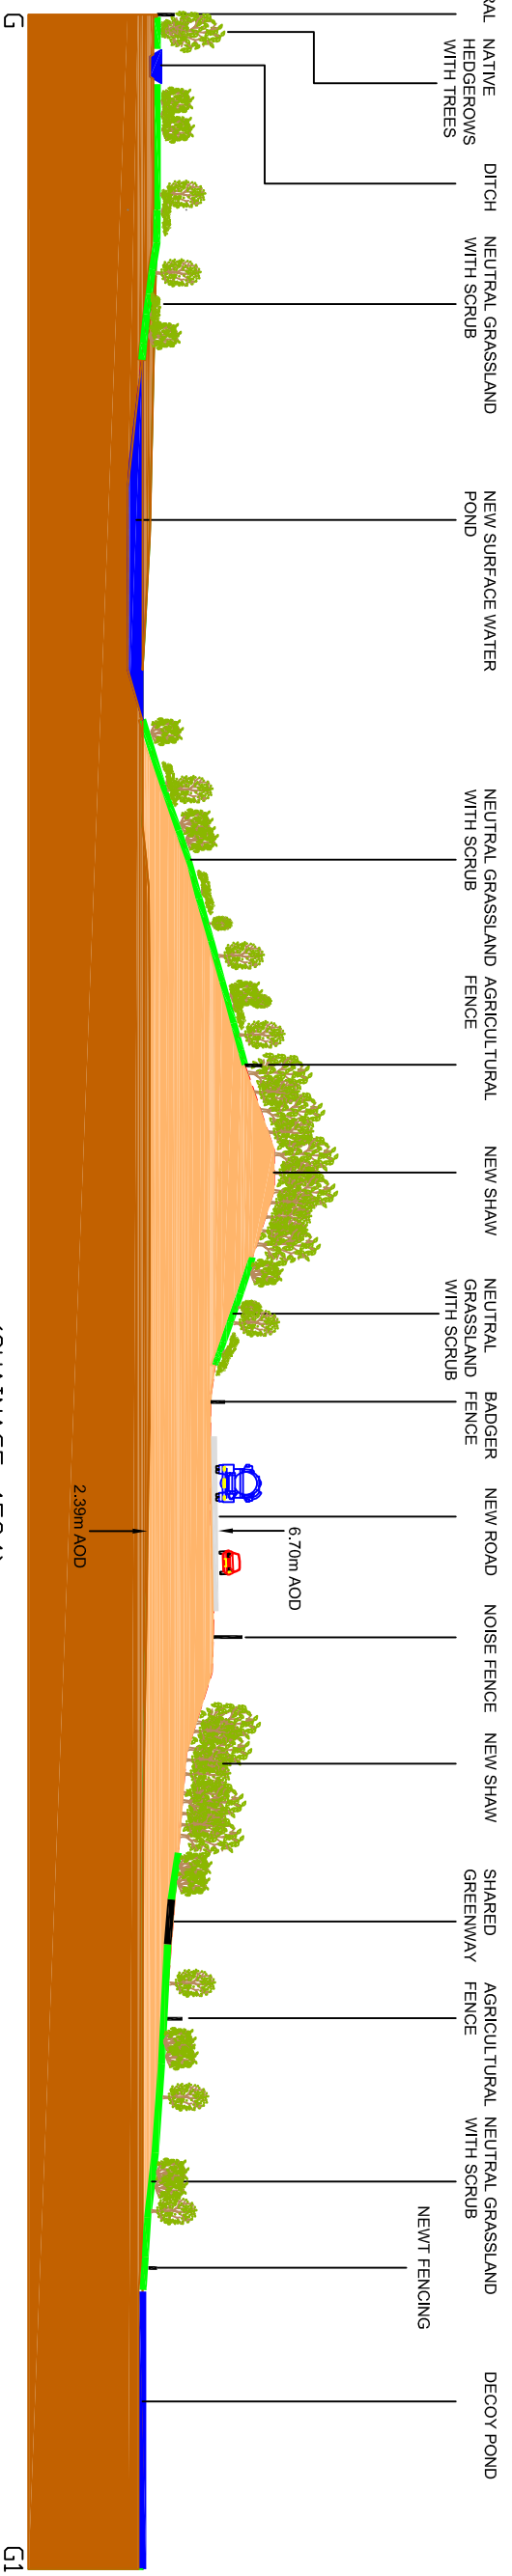

<CHAINAGE 4534>

G1

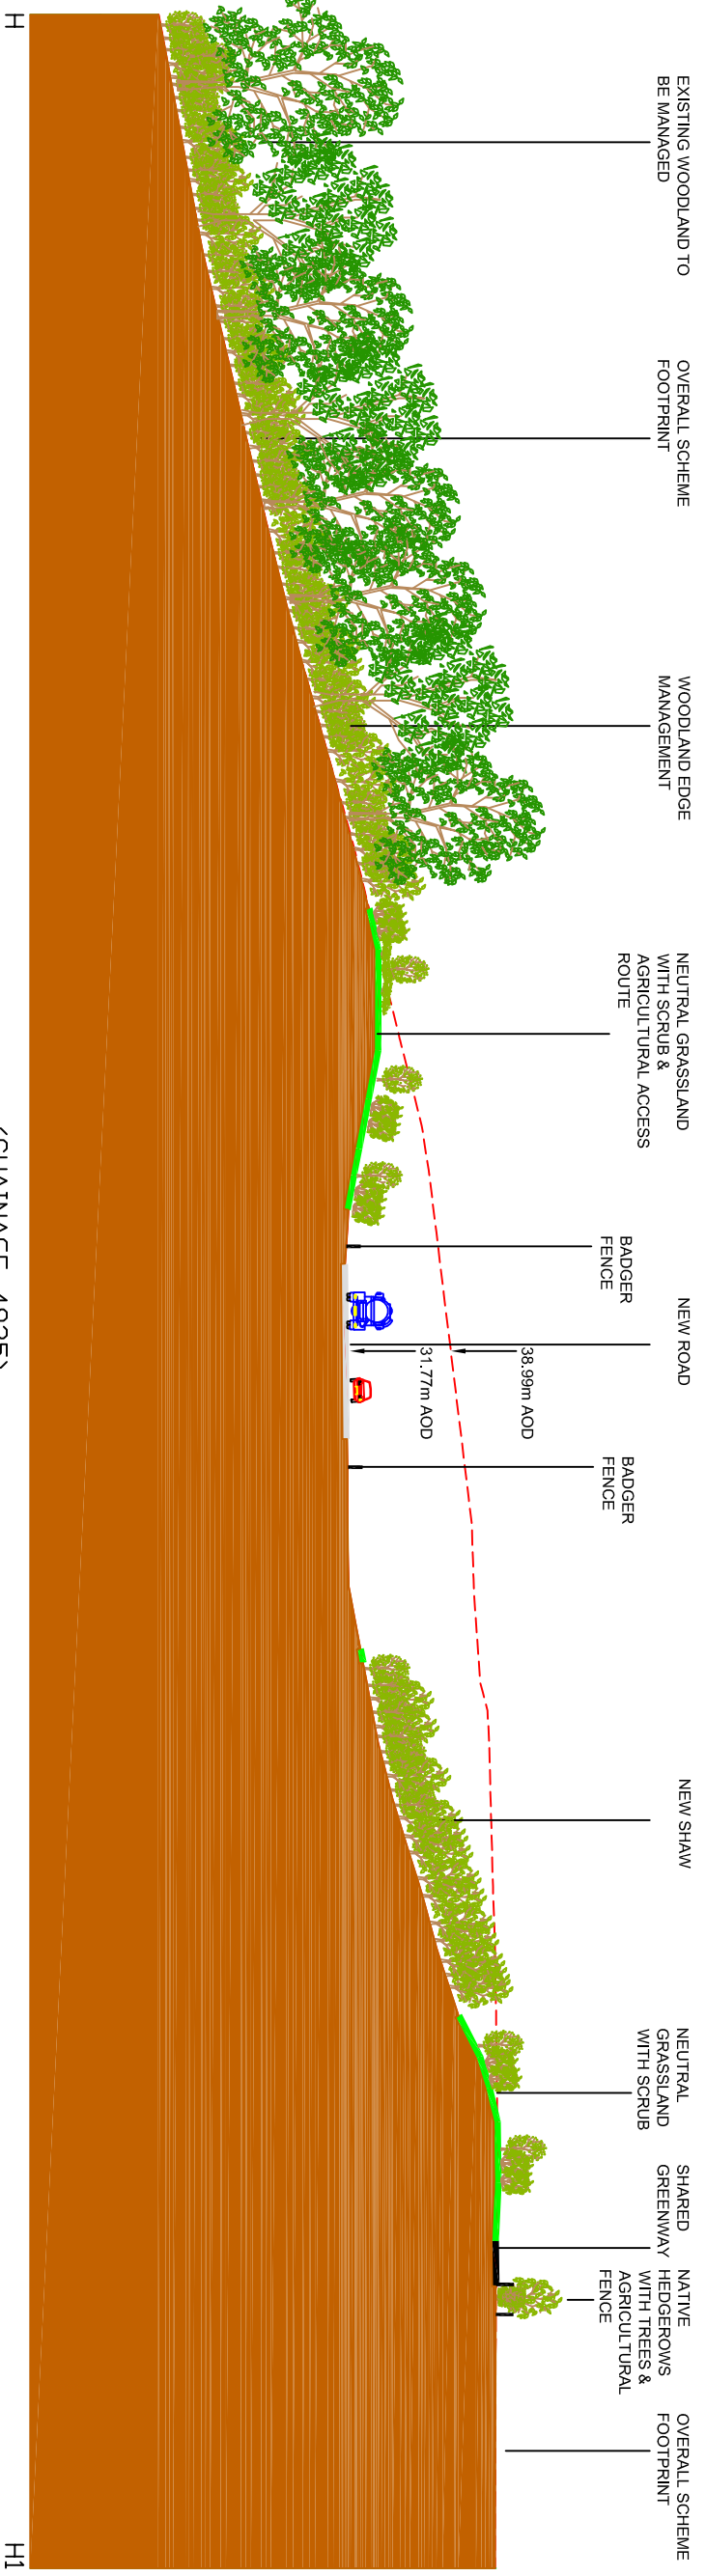

<CHAINAGE 4935>

H1

BEXHILL TO HASTINGS LINK ROAD

Note: Planting represents year 15

Figure : 3A.48	Scale	1 : 500 @ A3	Carolin Dwyer (Eng) (Hons), DipTrans, DMS, MHT MILT Assistant Director, Transport & Waste County Hall, St Anne's Crescent, Lewes, East Sussex BN1 1UE Telephone: 01293 491000
Drawing Title: CROSS SECTIONS	Sheet	3 of 5	Transport & Environment
	Revision		

This map is reproduced from Ordnance Survey material with the permission of Ordnance Survey on behalf of the Controller of Her Majesty's Stationery Office © Crown copyright. Unauthorised reproduction infringes Crown copyright and may lead to prosecution or civil proceedings. 100015801, (2507).