


<CHAINAGE 5400>

Note: Planting represents year 15

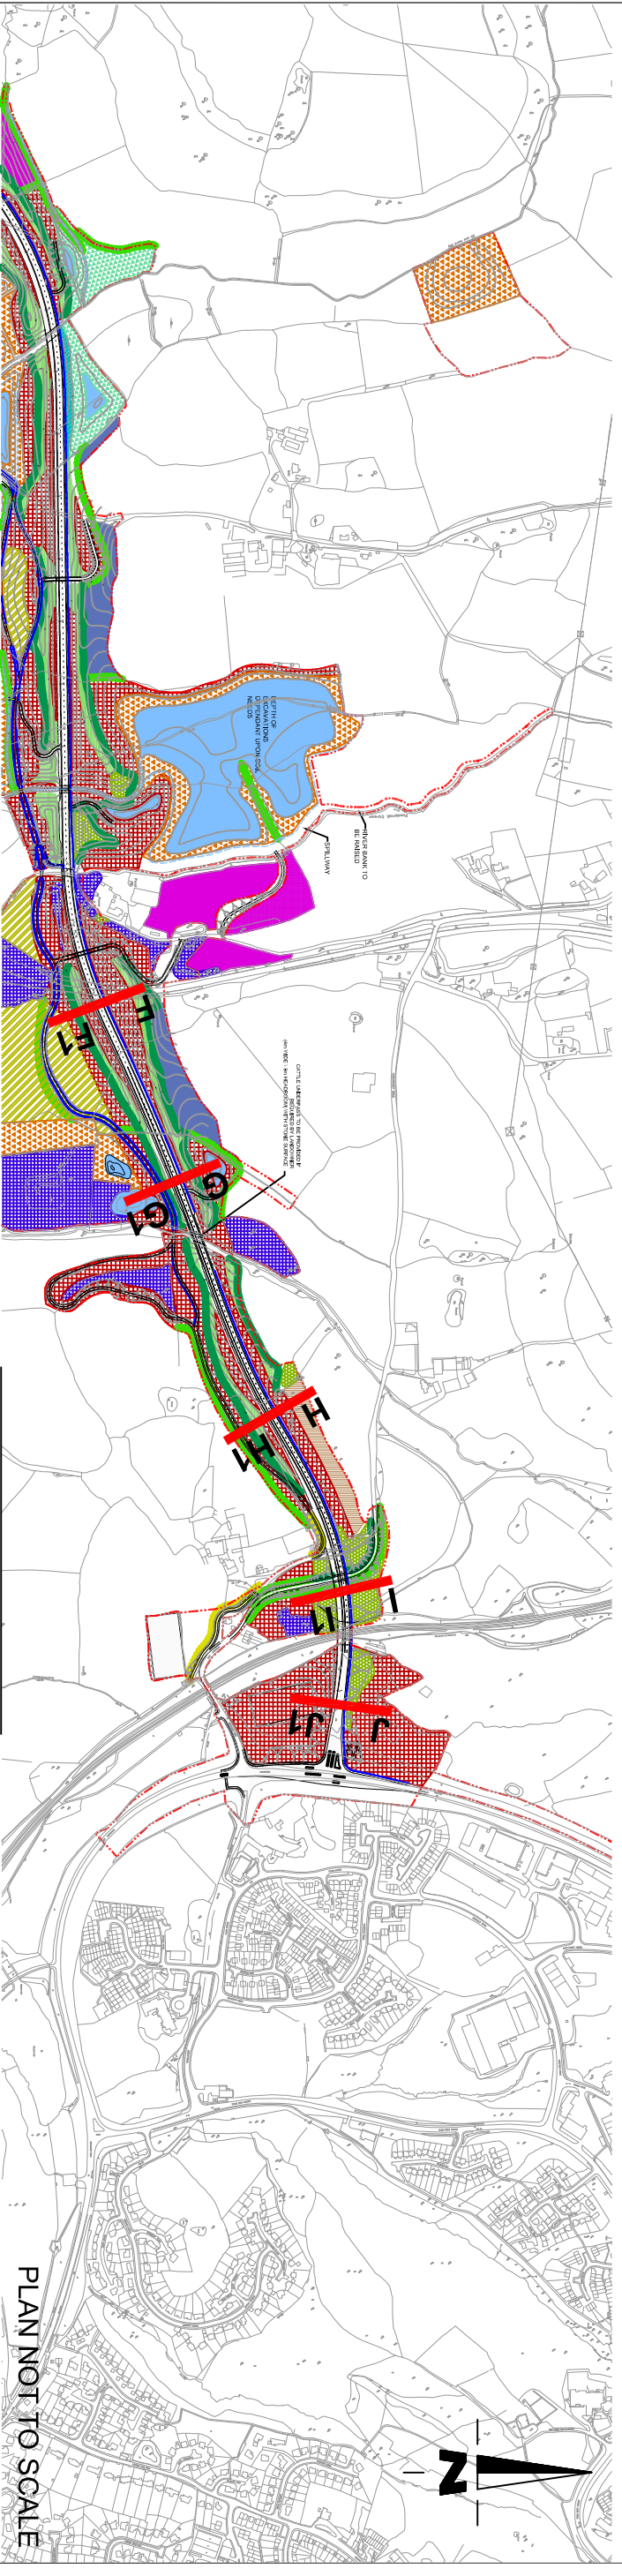

BEXHILL TO HASTINGS LINK ROAD

Figure : 3A.49
Drawing Title:
CROSS SECTIONS

Scale	1 : 500 @ A3
Sheet	4 of 5
Revision	

Carolin Dwyer (Eng) (Hons), DipTrans, DMS,
MHT MILT
Assistant Director, Transport & Waste
County Hall, St Anne's Green
Lewes, East Sussex BN1 1UE
Telephone: 01273 491000
April 2007

Transport &
Environment

This map is reproduced from Ordnance Survey material with the permission of Ordnance Survey on behalf of the Controller of Her Majesty's Stationary Office © Crown copyright. Unauthorised reproduction infringes Crown copyright and may lead to prosecution or civil proceedings. 100015601. (4/07).