



A
Cross Section A - A1
(CHAINAGE 2216)
A1

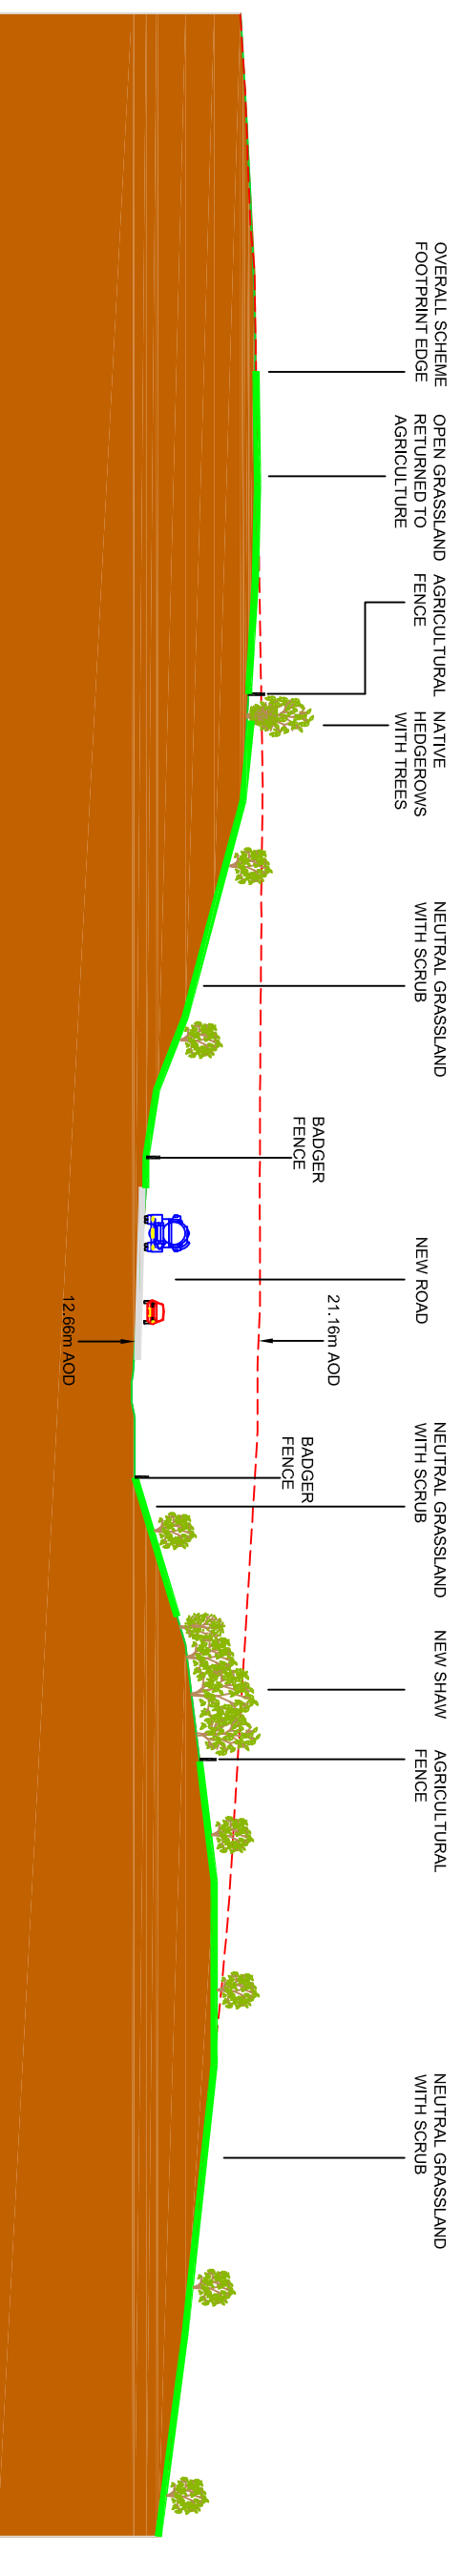

B
Cross Section B - B1
(CHAINAGE 2738)
B1

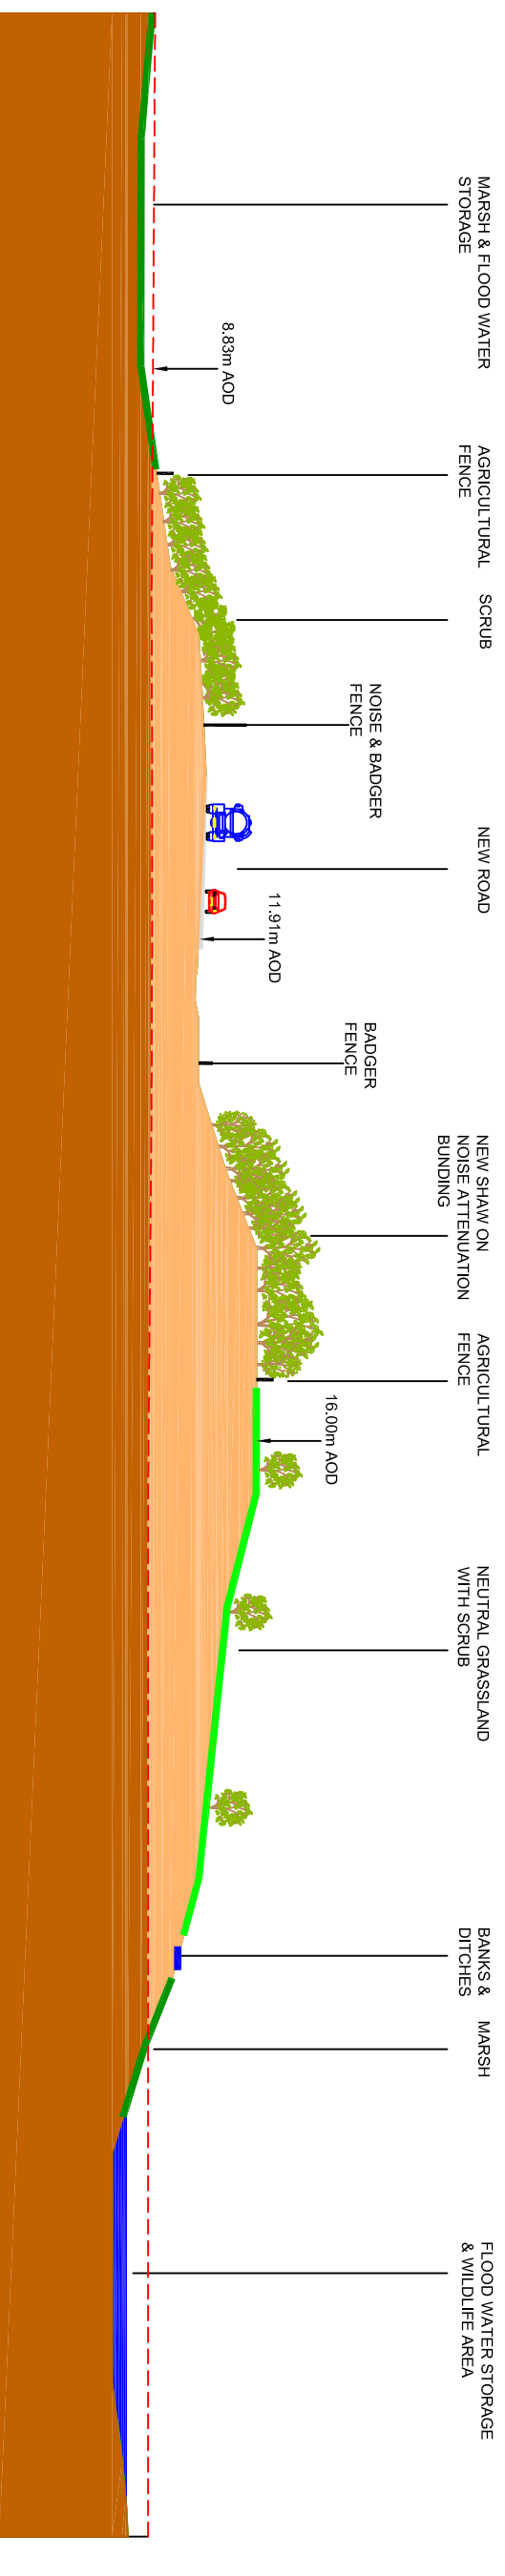

C
Cross Section C - C1
(CHAINAGE 3217)
C1

BEXHILL TO HASTINGS LINK ROAD

Figure : 13.18 A		Scale		1 : 500 @ A3	
Cross Sections of the Scheme		Sheet	1 of 2		
		Revision			
		Revision		April 2007	

Note: Planting represents year 15

Transport & Environment



This map is reproduced from Ordnance Survey material with the permission of Ordnance Survey on behalf of the Controller of Her Majesty's Stationary Office © Crown copyright. Unauthorised reproduction infringes Crown copyright and may lead to prosecution or other proceedings. 100015801 (4/07).