



FOR CONTINUATION -
 SEE DRAWING NO. 0052

NOTES
 1. All dimension in metres unless otherwise stated.


KEY

	Soft Landscaping (refer to drawings B1297000-PH2/0100.01a/0070 to 0100)
	Flexible Carriageway Construction
	Granular Surfacing
	Concrete Carriageway Construction
	Equestrian Surface (Granular)
	Pedestrian / Cyclist Surface (Footpath)
	Pedestrian / Cyclist / Equestrian Surface
	Highways Footway
	Area under discussion and subject to planning Condition 6a
	Ponds / Attenuation Area
	Streams / Ditches

SAFETY, HEALTH AND ENVIRONMENTAL INFORMATION
 In addition to the hazards/risks normally associated with the types of work detailed on the drawing, refer to the following:
CONSTRUCTION
MAINTENANCE / CLEANING
DECOMMISSIONING / DEMOLITION

It is assumed that all works will be carried out by a competent contractor working, where appropriate, to an approved method statement.

Reproduction from the Ordnance Survey Map with the permission of the controller of Her Majesty's Stationery Office Crown copyright reserved Licence No. AL 100017326

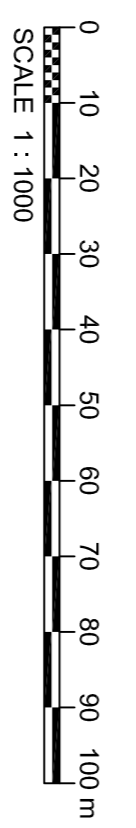

Rev	Rev. Date	INITIALS/ISSUE	LC	PDF	Rev. 1	Rev. 2	Rev. 3	Rev. 4	Rev. 5
R0	30/10/2012								

Client: **HOCHTIEF** **TRUSBRIDGE** **WATERBURY**

Employer: **JACOBS**

Project: **BEXHILL TO HASTINGS LINK ROAD**

Client contact: **Simpson House, 6 Cherry Orchard Road, Gorton, Stry, CR9 6BE**
 Tel: +44(0)208 666 8272 Fax: +44(0)208 661 2459
 www.jacobs.com

PLANNING CONDITION 14
HARD LANDSCAPING
SHEET 1 of 10

Drawing title: **ISSUE FOR REVIEW**

Drawing status: **DO NOT SCALE**

Scale: 1:1000 @ A1

Jacobs No: B1297000-PH2

Client no:

Drawing number: **B1297000-PH2/0100.01a/0051**

Rev: **R0**

This drawing is not to be used in whole or part other than for the intended purpose and project as defined on this drawing. Refer to the contract for full terms and conditions.