



FOR CONTINUATION,  
 SEE DRAWING NO. 0054


FOR CONTINUATION,  
 SEE DRAWING NO. 0052

**NOTES**  
 1. All dimension in metres unless otherwise stated.

**KEY**

- Soft Landscaping (refer to drawings B1297000-PH2/0100.01a/0070 to 0100)
- Flexible Carriageway Construction
- Granular Surfacing
- Concrete Carriageway Construction
- Equestrian Surface (Granular)
- Pedestrian / Cyclist Surface (Fibredeck)
- Pedestrian / Cyclist / Equestrian Surface
- Highways Footway
- Area under dispersal and subject to planning Condition 8a
- Ponds / Attenuation Area
- Streams / Ditches

Reproduction from the Ordnance Survey Map with the permission of the controller of Her Majesty's Stationery Office Crown Copyright reserved Licence No. AL 100017326

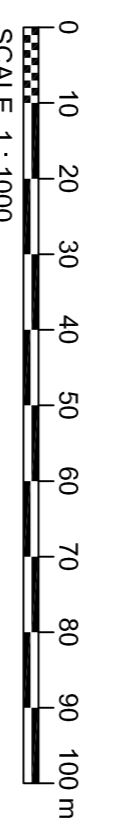

**SAFETY, HEALTH AND ENVIRONMENTAL INFORMATION**

In addition to the hazard/pisks normally associated with the types of work detailed on the drawing, note the following:

- CONSTRUCTION
- MAINTENANCE / CLEANING
- DECOMMISSIONING / DEMOLITION

It is assumed that all works will be carried out by a competent contractor working, where appropriate, to an approved method statement.

Rev	30/10/2012	INITIALS/ISSUE	LC	PGF	PGF	RD
Rev	Rev. Date	Purpose of revision	Drawn	Checked	Rev'd	Appr'd

**JACOBS**  
 Simpson House, 6 Cherry Orchard Road, Gorton, Surrey, CR9 6BE  
 Tel: +44(0)208 666 8212 Fax: +44(0)208 661 2499  
 www.jacobs.com

Client: **HOCHTIEF**  
 Employer: **TRVLOR**  
 Project: **BEXHILL TO HASTINGS LINK ROAD**

**PLANNING CONDITION 14  
 HARD LANDSCAPING  
 SHEET 3 of 10**

Drawing title: **ISSUE FOR REVIEW**

Scale: 1:1000 @ A1  
 DO NOT SCALE

Drawing number: **B1297000-PH2/0100.01a/0053**

Client no.: B1297000-PH2

Issue for review: **R0**

This drawing is not to be used in whole or part other than for the intended purpose and project as defined on this drawing. Refer to the contract for full terms and conditions.