

**NOTES**

1. All dimension in metres unless otherwise stated.

**KEY**

- Soft Landscaping (refer to drawings B1297000-PH2/0000.01a/0070 to 0100)
- Flexible Carriageway Construction
- Granular Surfacing
- Concrete Carriageway Construction
- Equestrian Surfaces (Granular)
- Pedestrian / Cyclist Surface (Footdeck)
- Pedestrian / Cyclist / Equestrian Surface
- Highways Footway
- Area under discussion and subject to planning Condition 6a
- Ponds / Attenuation Area
- Streams / Ditches


**SAFETY, HEALTH AND ENVIRONMENTAL INFORMATION**

In addition to the hazard/risks normally associated with the types of work detailed on this drawing, note the following:

- CONSTRUCTION
- MAINTENANCE / CLEANING
- DECOMMISSIONING / DEMOLITION

It is assumed that all works will be carried out by a competent contractor working, where appropriate, to an approved method statement.

Reproduction from the Ordnance Survey Map with the permission of the controller of Her Majesty's Stationery Office Crown Copyright reserved Licence No. AL 100017326

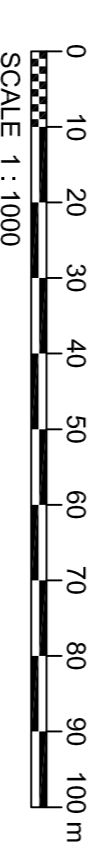

Rev	Rev. Date	INITIALS/ISSUE	LC	RF	RF	RF	RF	RD
	30/10/2012							

Client: **JACOBS**  
 Simpson House, 6 Cherry Orchard Road, Geylang, S'pore, S'pore, S'pore 498  
 Tel: +65 (0) 2288 6688 8272 Fax: +65 (0) 2288 6811 2489  
 www.jacobs.com

Employer: **HOCHTIEF TAYLOR WOODBRIDGE**  
 Project: **BEXHILL TO HASTINGS LINK ROAD**

Drawing title: **PLANNING CONDITION 14  
 HARD LANDSCAPING  
 SHEET 8 of 10**

Drawing status: **ISSUE FOR REVIEW**  
 Scale: 1:1000 @ A1  
 Jacobs No: B1297000-PH2  
 Client no: DO NOT SCALE

Drawing number: **B1297000-PH2/0100.01a/0058**  
 Rev: **R0**  
 This drawing is not to be used in whole or part other than for the intended purpose and project as defined on this drawing. Refer to the contract for full terms and conditions.