



- NOTES**
1. Refer to drawing number **B1297000/0300.01a/0000** for Key plan drawings are to be used in conjunction with Appendix
 2. **3/1 Fencing, Gates and Stiles** - It has been assumed that all Agricultural fencing requires stock proof fencing; this is to be reviewed following confirmation of land use/maintenance.
 3. **Stock Proof Fencing** - It has been assumed that all Agricultural fencing requires stock proof fencing; this is to be reviewed following confirmation of land use/maintenance.
 4. **Gates** - The location and provision of gates and stiles are to be decided to be placed on highway boundary or offset up to 1m inside highway boundary subject to agreement with adjacent landowners.
 5. **Noise Barrier** - Noise Barrier to be placed on highway boundary or offset up to 1m inside highway boundary subject to agreement with adjacent landowners.
 6. **Noise Barrier** - Close boarded timber noise attenuation barrier.
 7. **Badger gates** - One way badger gates to be provided along the route of the link road at a minimum of 500m spacing on both side of the link road.
 8. **Badger proof fencing** to taper towards mammal tunnel entrances.
 9. Where stock proof / noise proof fencing and badger fencing are required in close proximity a design solution to combine fence types will be considered.

KEY

	CPO Boundary
	Standard timber post and Rail
	Stock Proof
	Badger Proof
	Stock/Badger Proof
	Bat Fence
	Temporary Fence
	Timber Post and Wire
	Absorptive Noise Barrier
	Reflective Noise Barrier (Height - 1.8m)
	Reflective Noise Barrier (Height - 1.5)
	Herpille Fence
	Gate
	Badger Gate (2 way)
	Noise Bund
	Temporary Fencing SSSI

SAFETY, HEALTH AND ENVIRONMENTAL INFORMATION

In addition to the instructions normally associated with the type of work detailed on this drawing, note the following:


CONSTRUCTION

MAINTENANCE / CLEANING

DECOMMISSIONING / DEMOLITION

It is assumed that all works will be carried out by a competent contractor working where appropriate, to an approved method statement.

Reproduction from the Ordnance Survey Map with the permission of the controller of Her Majesty's stationery office. Crown copyright reserved. Licence No. AL 100017326

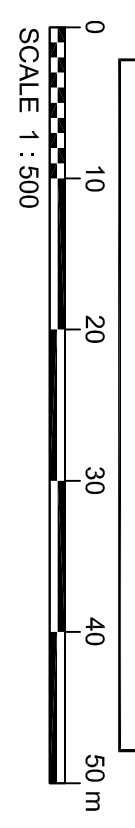

Rev	Rev. Date	Purpose of revision	Drawn	Checked	Rev'd	Apprv'd
R2	14/12/2012	ISSUE FOR INFORMATION	DM	RS	SG	RD
R1	12/11/2012	ISSUE FOR INFORMATION	DM	RS	SG	RD
RD	02/11/2012	INITIAL ISSUE	DC	DM	RS	RD

JACOBS

Simpson House, 6 Cherry Orchard Road, Gorton, Salford, Greater Manchester, M6 4JG
 Tel: +44(0)2048 666 8212 Fax: +44(0)2048 681 2459
 www.jacobs.com

Client: **HOCHTIEF TRAVLER**
 Employer: **TRAVLER**
 Project: **BEXHILL TO HASTINGS LINK ROAD**

Drawing title
FENCING
SHEET 25 OF 32

Drawing status
ISSUE FOR REVIEW

Scale: 1:500 @ A1
 Jacobs No.: B1297000-PH2
 Client no.: B1297000-PH2
 Drawing number: **B1297000-PH2/0300.01a/0025**
 Rev: **R2**

This drawing is not to be used in whole or part other than for the intended purpose and project as defined on this drawing. Refer to the contract for full terms and conditions.