


- NOTES**
- Greenways and access track contours are not included in the proposed contour model.
 - For clarity structure outline shown only.
 - The scheme plan shows the engineered earthworks. Please note that in some area the landscape contours re-profiles the engineered earthworks (i.e. form the landscape bunds).

KEY

	Existing Contours @ 0.5m spacing
	Proposed Landscaping Contours @ 0.5m spacing
	Absorptive Noise Barrier (Height - 1.9m)
	Reflective Noise Barrier (Height - 1.8m)
	Reflective Noise Barrier (Height - 1.5m)
	Scheme Extents

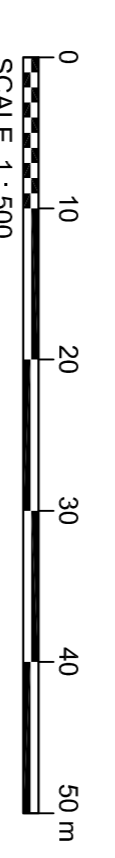

Reproduction from the Ordnance Survey Map with the permission of the controller of Her Majesty's stationery office Crown copyright reserved Licence No. AL 100017326

Rev	Rev. Date	INITIAL/ISSUE	LC	RNS	RNS	SSG
12022013						

Purpose of revision: [] Drawn [] Checked [] Rev'd [] Approved

JACOBS
 Simpson House, 4 Champ Orchard Road, Geylang, Singapore 389866
 Tel: +65 (0) 208 868 8212 Fax: +65 (0) 208 881 2489
 www.jacobs.com

Client: **HOCHTIEF** **TRUSBR** **LAND CONSTRUCTION**
 Employer: **East Coast**
 Project: **BEXHILL TO HASTINGS LINK ROAD**

Drawing title
**PLANNING CONDITION 14
 EXISTING & PROPOSED CONTOURS
 SHEET 20 OF 30**

Drawing status: **ISSUE FOR REVIEW**

Scale: 1:300 @ A1
 Jacobs No.: B1297000-PH2
 Client no.: []
 Drawing number: **B1297000-PH2/0100.01a/0090**
 Rev: **R0**

This drawing is not to be used in whole or part other than for the intended purpose and project as defined on this drawing. Refer to the contract for full terms and conditions.