

NOTES

1. Greenways and access track contours are not included in the proposed contour model.
2. For clarity structure outline shown only.
3. The scheme plan shows the engineered earthworks. Please note that in some area the landscape contours re-profiles the engineered earthworks (i.e. form the landscape bunds).

KEY


- Existing Contours @ 0.5m spacing
- Proposed Landscaping Contours @ 0.5m spacing
- ABSNB Absorbive Noise Barrier (Height - 1.9m)
- REFH Reflective Noise Barrier (Height - 1.8m)
- REFZ Reflective Noise Barrier (Height - 1.5m)
- Scheme Extent

FOR CONTINUATION.
 SEE DRAWING NO. 0081

FOR CONTINUATION
 SEE INSET A

INSET A

Scale 1:500

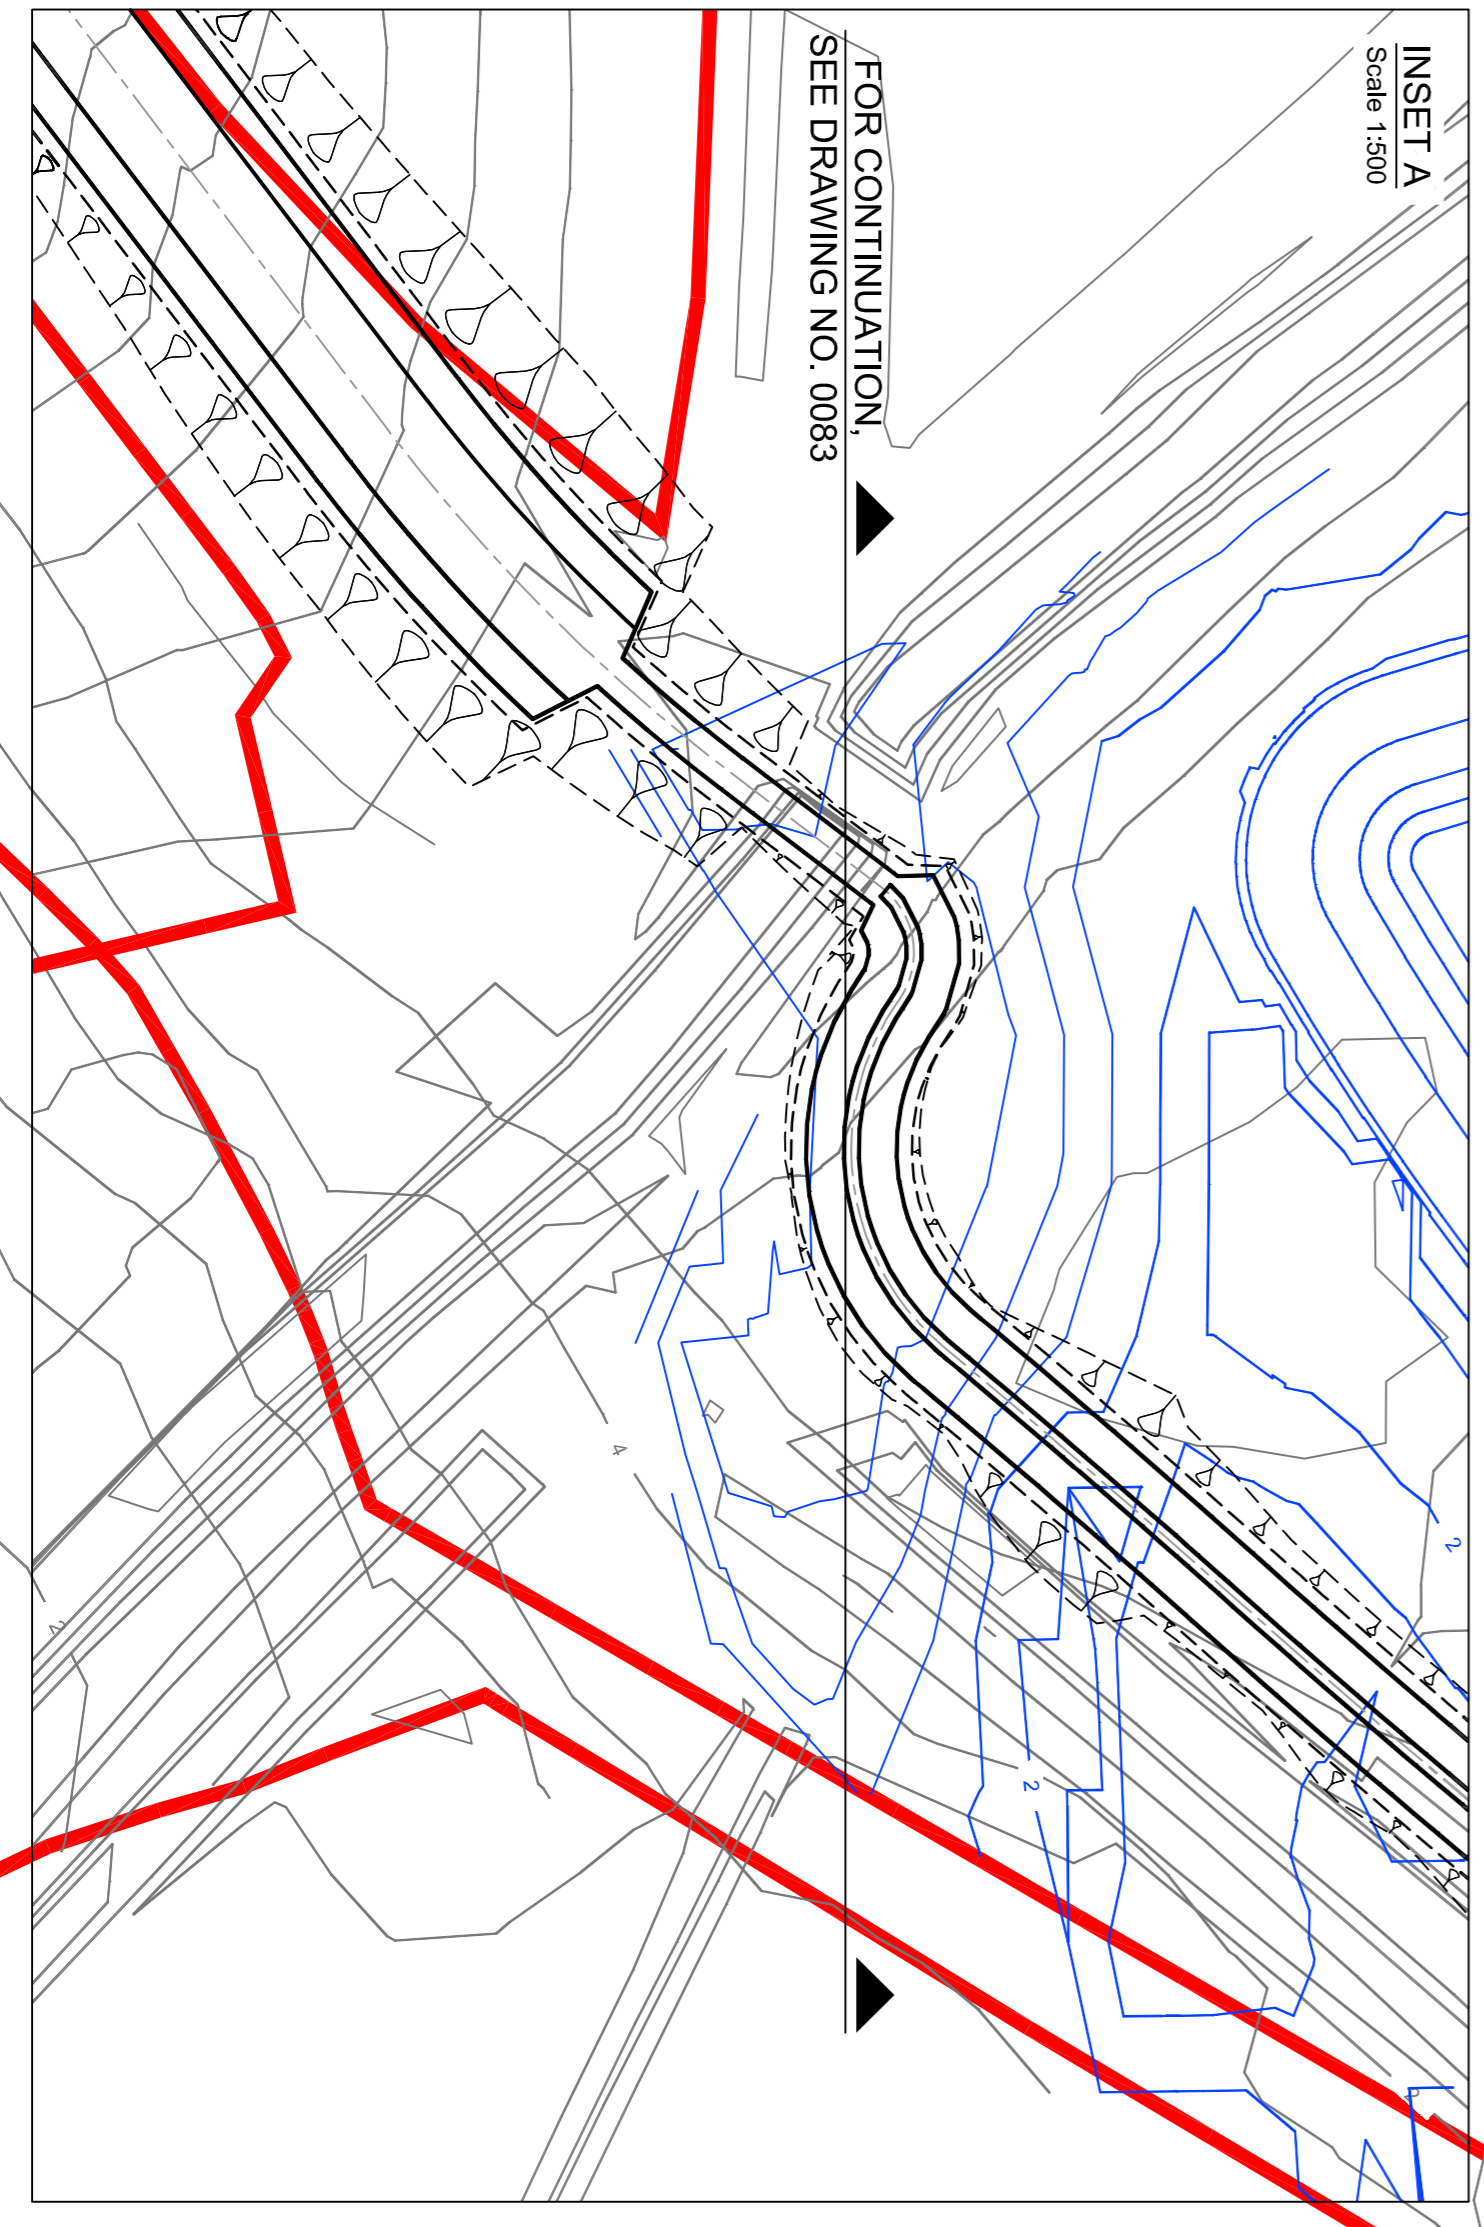

FOR CONTINUATION.
 SEE DRAWING NO. 0083



Reproduction from the Ordnance Survey Map with the permission of the controller of Her Majesty's Stationery Office Crown Copyright reserved Licence No. AL 100017326

Rev	Rev. Date	INITIAL/ISSUE	LC	RNS	RNS	SSG
1	12/02/2013	Purpose of revision				
Drawn	Checked	Rev'd	Approved			



JACOBS
 Simpson House, 6 Champ Court Road, Gosport, Surrey, CR8 6BE
 Tel: +44(0)2038 666 8212 Fax: +44(0)2038 681 2459
 www.jacobs.com

Project
 BEXHILL TO HASTINGS LINK ROAD

Drawing title
 PLANNING CONDITION 14
 EXISTING & PROPOSED CONTOURS
 SHEET 23 OF 30

Drawing status	
Scale	1:500 @ A1
Jacobs No.	B1297000-PH2
Client no.	DO NOT SCALE
Drawing number	B1297000-PH2/0100.01a/0093
Rev	R0

This drawing is not to be used in whole or part other than for the intended purpose and project as defined on this drawing. Refer to the contract for full terms and conditions.