




NOTES
 1. Refer to drawing number B1297000/0200.01b/0001 to 0015 for Tree Survey - December 2012 Root Protection Zones.

KEY
 Area of Hedges, trees, fence/lines and scrub
 Hedge rows and fence lines
 Area of managed vegetation to be retained shall be protected by temporary 2m high steel tube and wire mesh fencing in accordance with BS 5837. Areas of managed vegetation to be removed shall be protected by timber post and three wire fence.

SAFETY, HEALTH AND ENVIRONMENTAL INFORMATION
 In addition to the hazards/risks normally associated with the types of work detailed on this drawing, note the following:
CONSTRUCTION
MAINTENANCE / CLEANING
DECOMMISSIONING / DEMOLITION

It is assumed that all works will be carried out by a competent contractor working, where appropriate, to an approved method statement.

Reproduction from the Ordnance Survey Map with the permission of the controller of Her Majesty's Stationery Office Crown copyright reserved Licence No. AL 100017326

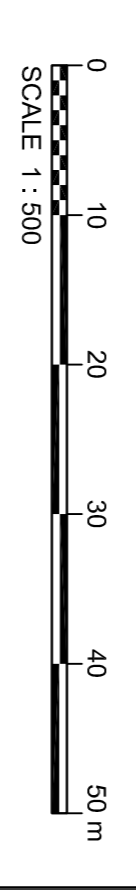

Rev	Rev. Date	INITIAL ISSUE	ASC	RIS	SSG	RBD
R0	23/01/2013	Purpose of revision				

Client: **HOCHTIEF TRYPLOS**
 Employer: **East Sussex Council**
 Project: **BEXHILL TO HASTINGS LINK ROAD**

Drawing title
**PLANNING CONDITION 14
 VEGETATION CLEARANCE
 SHEET 4 OF 35**

Drawing status
ISSUE FOR REVIEW
 Scale 1:500 @ A1
 Jacobs No. B1297000-PH2
 Client No.
 Drawing number **B1297000-PH2/3000.01a/0084**
 Rev **R0**
 This drawing is not to be used in whole or part other than for the intended purpose and project as defined on this drawing. Refer to the contract for full terms and conditions.