


**NOTES**  
 1. Refer to drawing number B1297000/0200 01/0/0001 to 0015 for Tree Survey - December 2012 Local Protection Zones.

**KEY**  
 Area of Hedges, trees, fence-lines and scrub  
 Hedge rows and fence lines  
 Area of managed vegetation to be retained shall be protected by temporary 2m high steel tube and wire mesh fencing in accordance with BS 5831. Areas of management vegetation to be removed shall be protected by timber post and three wire fence.

**SAFETY, HEALTH AND ENVIRONMENTAL INFORMATION**  
 In addition to the hazards/risks normally associated with the types of work detailed on this drawing, note the following:  
**CONSTRUCTION**  
**MAINTENANCE / CLEANING**  
**DECOMMISSIONING / DEMOLITION**  
 It is assumed that all works will be carried out by a competent contractor working, where appropriate, to an approved method statement.

Reproduction from the Ordnance Survey Map with the permission of the controller of Her Majesty's Stationery Office Crown copyright reserved Licence No. AL 100017326

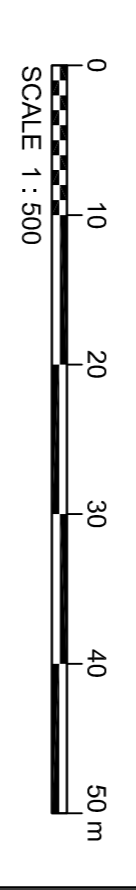

Rev	Rev. Date	INITIAL ISSUE	ASC	R/S	SSG	RBD
R0	28/01/2013	Purpose of revision				

**JACOBS**  
 Simpson House, 6 Cherry Orchard Road, Croydon, Surrey, CR9 8BE  
 Tel: +44(0)208 886 8272 Fax: +44(0) 208 881 2489  
 www.jacobs.com

**HOCHTIEF TRaylor WOODROW**  
 Employer

**BEKHILL TO HASTINGS LINK ROAD**  
**PLANNING CONDITION 14**  
**VEGETATION CLEARANCE**  
**SHEET 5 OF 35**

**ISSUE FOR REVIEW**  
 DO NOT SCALE  
 Scale 1:500 @ A1  
 Jacobs No. B1297000-PH2  
 Client No.  
 Drawing number **B1297000-PH2/3000.01a/0085 R0**  
 Rev R0  
 This drawing is not to be used in whole or part other than for the intended purpose and project as defined on this drawing. Refer to the contract for full terms and conditions.