


**NOTES**  
 1. Refer to drawing number B1297000/0200.01/0/0001 to 0015 for Tree Survey - December 2012 Local Protection Zones.

**KEY**  
 All items to be removed and taken to contractors store/rip off site unless otherwise stated.  
 Area of Hedges, trees, fence/line's and scrub  
 Hedge rows and fence lines  
 Area of managed vegetation to be retained shall be protected by temporary 2m high steel tube and wire mesh erected in accordance with BS 5831. Areas of managed vegetation to be retained shall be protected by timber post and three wire fence.

**SAFETY, HEALTH AND ENVIRONMENTAL INFORMATION**  
 In addition to the hazards/risks normally associated with the types of work detailed on the drawings, note the following:  
**CONSTRUCTION**  
**MAINTENANCE / CLEANING**  
**DECOMMISSIONING / DEMOLITION**  
 It is assumed that all works will be carried out by a competent contractor working, where appropriate, to an approved method statement.

Reproduction from the Ordnance Survey Map with the permission of the controller of Her Majesty's Stationery Office. Crown copyright reserved. Licence No. AL 100017326

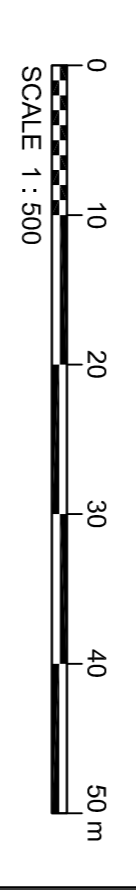

Rev	Rev. Date	INITIAL ISSUE	ASC	R/S	SSG	RBD
R0	28/01/2013	Purpose of revision				

Client: **JACOBS**  
 Simpson House, 6 Cherry Orchard Road, Croydon, Surrey, CR9 8BE  
 Tel: +44(0)208 886 8272 Fax: +44(0)208 887 2489  
 www.jacobs.com  
 Employer: **HOCHTIEF TRYLOR WOODROW**  
 4th Floor, 100 Broad Street, Birmingham, B3 2JQ, UK  
 Project: **BEXHILL TO HASTINGS LINK ROAD**

Drawing title  
**PLANNING CONDITION 14  
 VEGETATION CLEARANCE  
 SHEET 8 OF 35**

Drawing status  
**ISSUE FOR REVIEW**  
 Scale 1:500 @ A1  
 Jacobs No. B1297000-PH2  
 Client No.  
 Drawing number **B1297000-PH2/3000.01a/0088 R0**  
 Rev  
 This drawing is not to be used in whole or part other than for the intended purpose and project as defined on this drawing. Refer to the contract for full terms and conditions.