

FOR CONTINUATION,  
 SEE DRAWING NO. 0012

FOR CONTINUATION,  
 SEE DRAWING NO. 0023


FOR CONTINUATION,  
 SEE DRAWING NO. 0014

**NOTES**  
 1. Refer to drawing number B1297000/0200.01b/0001 to 0015 for Tree Survey - December 2012 Root Protection Zones.

**KEY**  
 Area of Hedgerows, trees, fence/lines and scrub  
 Hedge rows and fence lines  
 Area of managed vegetation to be retained shall be protected by temporary 2m high steel tube and wire mesh fencing in accordance with BS 5837. Areas of management vegetation to be removed shall be protected by timber post and three wire fence.

**SAFETY, HEALTH AND ENVIRONMENTAL INFORMATION**  
 In addition to the hazards/risks normally associated with the types of work detailed on the drawings, note the following:  
**CONSTRUCTION**  
**MAINTENANCE / CLEANING**  
**DECOMMISSIONING / DEMOLITION**

Reproduction from the Ordnance Survey Map with the permission of the controller of Her Majesty's Stationery Office. Crown copyright reserved. Licence No. AL 100017326

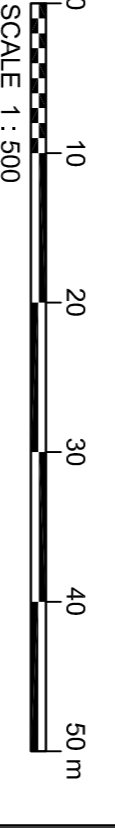

Rev	Rev. Date	INITIAL ISSUE	ASC	RIS	SSG	RBD
R0	23/01/2013	Purpose of revision				

**JACOBS**  
 Simpson House, 6 Cherry Orchard Road, Croydon, Surrey, CR8 6BE  
 Tel: +44(0)208 886 8272 Fax: +44(0)208 887 2489  
 www.jacobs.com

**HOCHTIEF TRaylor WOODROW**  
 Employer

**BEHILL TO HASTINGS LINK ROAD**

Drawing title  
**PLANNING CONDITION 14  
 VEGETATION CLEARANCE  
 SHEET 13 OF 35**

Drawing status  
**ISSUE FOR REVIEW**  
 Scale 1:500 @ A1  
 Jacobs No. B1297000-PH2  
 Client No. DO NOT SCALE  
 Drawing number B1297000-PH2/3000.01a/0093 R0  
 Rev R0  
 This drawing is not to be used in whole or part other than for the intended purpose and project as defined on this drawing. Refer to the contract for full terms and conditions.