

NOTES
 1. Refer to drawing number B1297000/0200.01b/0001 to 0015 for Tree Survey - December 2012 Local Protection Zones.

- KEY**
- Area of Hedges, trees, fence/lines and scrub
 - Hedge rows and fence lines
 - Area of managed vegetation to be retained shall be protected by temporary 2m high steel line and wire mesh erected in accordance with BS 5831. Areas of managed vegetation to be removed shall be protected by timber post and construction works may be protected by timber post and three wire fence.
- All items to be removed and taken to contractors store/drop off site unless otherwise stated.**

SAFETY / HEALTH AND ENVIRONMENTAL INFORMATION

In addition to the hazards/risks normally associated with the types of work detailed on the drawing, note the following:


CONSTRUCTION

MAINTENANCE / CLEANING

DECOMMISSIONING / DEMOLITION

It is assumed that all works will be carried out by a competent contractor working, where appropriate, to an approved method statement.

Reproduction from the Ordnance Survey Map with the permission of the controller of Her Majesty's Stationery Office Crown copyright reserved Licence No. AL 1000017326

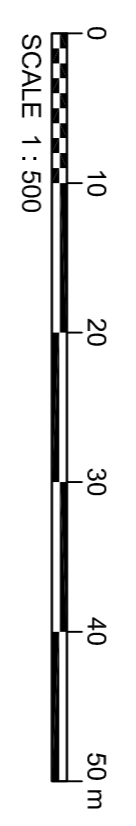

Rev	Rev. Date	INITIAL ISSUE	ASC	R/S	SSG	RBD
R0	28/01/2013	Purpose of revision				

JACOBS
 4000 WESTERN AVENUE
 SIMPSON HOUSE, 6 Cherry Orchard Road, Orpington, Surrey, CR6 8BE
 Tel: +44(0)2038 882 8272 Fax: +44(0)208 881 2489
 www.jacobs.com

Client: **HOCHTIEF TRYSOR WOODROW**
 Employer: **East London Development Growth**

Project: **BEXHILL TO HASTINGS LINK ROAD**

Drawing title: **PLANNING CONDITION 14 VEGETATION CLEARANCE SHEET 18 OF 35**

Drawing status: **ISSUE FOR REVIEW**

Scale: 1:500 @ A1
 Jacobs No.: B1297000-PH2
 Client No.: DO NOT SCALE

Drawing number: **B1297000-PH2/3000.01a/0098 R0**
 Rev: **R0**

This drawing is not to be used in whole or part other than for the intended purpose and project as defined on this drawing. Refer to the contract for full terms and conditions.