


FOR CONTINUATION,  
 SEE DRAWING NO. 0016

**NOTES**  
 1. Refer to drawing number B1297000/200.01b/0001 to 0015 for Tree Survey - December 2012 Root Protection Zones.

- KEY**
- Area of managed vegetation to be retained shall be protected by temporary 2m high steel tube and wire mesh fence in accordance with BS 5837. Areas of management vegetation to be retained that are remote from the construction works may be protected by timber post and three wire fence.
  - Area of Hedges, trees, fence lines and scrub
  - Hedge rows and fence lines

Reproduction from the Ordnance Survey Map with the permission of the controller of Her Majesty's Stationery Office Crown Copyright reserved Licence No. AL 100017326

<b>SAFETY, HEALTH AND ENVIRONMENTAL INFORMATION</b>
In addition to the hazards/risks normally associated with the types of work defined on this drawing, note the following:
<b>CONSTRUCTION</b>
<b>MAINTENANCE / CLEANING</b>
<b>DECOMMISSIONING / DEMOLITION</b>
It is assumed that all works will be carried out by a competent contractor working, where appropriate, to an approved method statement.

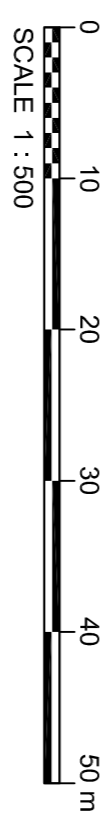

Rev	Rev. Date	INITIAL/ISSUE	ASC	RNS	SSG	RMD
R0	20/01/2013	Purpose of revision				

Client: **HOCHTIEF TRUBBER** (LAND CONSTRUCTION)

Employer: **JACOBS** (Infrastructure)

Client Address: Simpson House, 6 Cherry Orchard Road, Gorton, Surrey, CR9 6BE  
 Tel: +44(0)2081 666 8212 Fax: +44(0)2081 661 2459  
 www.jacobs.com

Project: **BEXHILL TO HASTINGS LINK ROAD**

Drawing title: **PLANNING CONDITION 14 VEGETATION CLEARANCE SHEET 28 OF 35**

Drawing status: <b>ISSUE FOR REVIEW</b>	
Scale: 1:500 @ A1	DO NOT SCALE
Jacobs No: B1297000-PH2	
Client no:	
Drawing number: <b>B1297000-PH2/3000.01a/0108</b>	Rev: <b>R0</b>

This drawing is not to be used in whole or part other than for the intended purpose and project as defined on this drawing. Refer to the contract for full terms and conditions.