

FOR CONTINUATION
 SEE DRAWING NO. 0004

FOR CONTINUATION
 SEE DRAWING NO. 0002

NOTES
 1. Refer to drawing number B1297000/200.01b/0001 to 0015 for Tree Survey - December 2012 Root Protection Zones.

- KEY**
- Area of managed vegetation to be retained shall be protected by temporary 2m high steel tube and wire mesh fence in accordance with BS 5837. Areas of management vegetation to be retained that are removed from the construction works may be protected by timber post and three wire fence.
 - Area of Hedges, trees, fence lines and scrub
 - Hedge rows and fence lines
- All items to be removed and taken to contractors storage off site unless otherwise stated.**

SAFETY, HEALTH AND ENVIRONMENTAL INFORMATION
 In addition to the hazards normally associated with the type of work detailed on this drawing, note the following:


CONSTRUCTION

MAINTENANCE / CLEANING

DECOMMISSIONING / DEMOLITION

It is understood that all work will be carried out by a competent contractor who will be responsible to an approved third party.

Reproduction from the Ordnance Survey Map with the permission of the controller of Her Majesty's stationery office Crown copyright reserved Licence No. AL 100017326

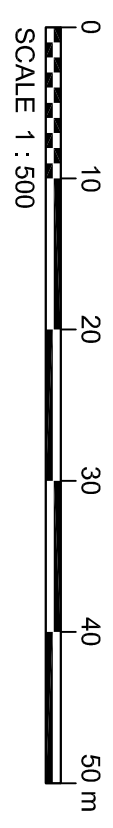

Rev	Rev. Date	Purpose of revision	Drawn	Checked	Rev'd	Appr'd
R2	14/02/2013	AMENDMENT TO DEFINED VEGETATION	L.C.	D.M.	S.S.G.	R.R.D.
R1	12/02/2013	AMENDMENT TO REMAINED VEGETATION	L.C.	D.M.	S.S.G.	R.R.D.
R0	20/01/2013	INITIAL ISSUE	A.S.C.	R.N.S.	S.S.G.	R.R.D.

Client: **JACOBS**
 Employer: **HOCHTIEF TRAFALGAR**
 Project: **BEXHILL TO HASTINGS LINK ROAD**

Stipson House, 6 Cherry Orchard Road, Gorton, Salford, Greater Manchester, M6 6BE
 Tel: +44(0)2048 666 8212 Fax: +44(0)2048 681 2459
 www.jacobs.com

**PLANNING CONDITION 14
 VEGETATION CLEARANCE
 SHEET 3 OF 35**

Drawing title: **ISSUE FOR REVIEW**

Drawing status: **DO NOT SCALE**

Scale: 1:500 @ A1

Jacobs No.: B1297000-PH2

Client no.: B1297000-PH2

Drawing number: **B1297000-PH2/3000.01a/0083**

Rev: **R2**

This drawing is not to be used in whole or part other than for the intended purpose and project as defined on this drawing. Refer to the contract for full terms and conditions.