


FOR CONTINUATION,  
 SEE DRAWING NO. 0005



FOR CONTINUATION,  
 SEE DRAWING NO. 0006

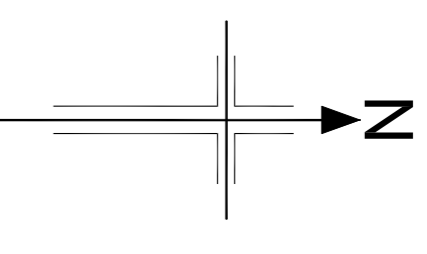


- Grass and Wildflower Seeding Mixes**
- Mix A**  
**Standard Amenity Grassland Seed Mix at 25g/m<sup>2</sup>**  
 Festuca rubra (Slender Creeping Red Fescue) 30%  
 Lolium perenne (Perennial Ryegrass) 25%  
 Poa pratensis (Smooth Stalked Meadow Grass) 20%  
 Agrostis capillaris (Highland Bent) 20%  
 Trifolium repens (Small Leaved White Clover) 5%
- Mix B**  
**Species Rich Neutral Grassland Seed Mix at 50g/m<sup>2</sup>**  
 Cynosurus cristatus (Crested Dogtail) 15%  
 Festuca rubra (Slender Creeping Red Fescue) 15%  
 Agrostis capillaris (Common Bent) 10.5%  
 Dactylis glomerata (Cocksfoot) 10.5%  
 Agrostis sabinosa (Creeping Bent) 5.5%  
 Alopecurus pratensis (Meadow Foxtail) 5.5%  
 Deschampsia cespitosa (Tulrid Hair-Grass) 5.5%  
 Hieracium lanosum (Yellow Out-Grass) 5.5%  
 Poa pratensis (Smooth Stalked Meadow Grass) 5%  
 Ranunculus acris (Meadow Buttercup) 3%  
 Ranunculus repens (Common Cow-wheat) 2%  
 Lotus corniculatus (Birdfoot Trefoil) 2%  
 Plantago lanceolata (Ribwort's Plantain) 2%  
 Ranunculus repens (Creeping Buttercup) 2%  
 Rhinanthus minor (Yellow Rattle) 2%  
 Anthoxanthum odoratum (Sweet Vernal Grass) 1%  
 Centaurea scaberrima (Greater Knapweed) 1%  
 Leontodon autumnale (Autumn Hawkbit) 1%  
 Medicago lupulina (Black Medick) 1%  
 Plantago media (Heavy Plantain) 1%  
 Prunella vulgaris (Selfheal) 1%
- Mix C**  
**Marsh, Wet/Dry Grassland and Fen Seed Mix at 50g/m<sup>2</sup>**  
 Agrostis capillaris (Common Bent) 12%  
 Alopecurus pratensis (Meadow Foxtail) 5%  
 Anthoxanthum odoratum (Sweet Vernal Grass) 1%  
 Achillea millefolium (Yarrow) 0.5%  
 Baccharis officinalis (Sedgelyong) 0.5%  
 Centaurea nigra (Common Knapweed) 1%  
 Cynosurus cristatus (Crested Dogtail) 32%  
 Deschampsia cespitosa (Tulrid Hair-Grass) 1%  
 Festuca rubra (Red Fescue) 25%  
 Filipendula ulmaria (Meadow Sweet) 0.3%  
 Galium verum (Lady's Bedstraw) 1.8%  
 Iris pseudacorus (Water Flag) 1%  
 Lactucastrum vulgare (Oxeye Daisy) 1.25%  
 Lotus pedunculatus (Greater Birdfoot Trefoil) 0.5%  
 Lythrum salicaria (Purple Loosestrife) 1%  
 Pinguicula vulgaris (Butterwort Plantain) 1%  
 Prunella vera (Candytuft) 1%  
 Ranunculus acris (Meadow Buttercup) 3%  
 Ranunculus repens (Common Cow-wheat) 3%  
 Rhinanthus minor (Yellow Rattle) 1.5%  
 Rumex acetosa (Common Sorrel) 1.2%  
 Samolus officinalis (Great Burnet) 0.5%  
 Silene alba (Campion) 1%  
 Silene flaccidiflora (Lychnis flaccidiflora) (Ragwort Robin) 0.3%  
 Silene dioica - (Red Campion) 1%  
 Succisa pratensis (Dwarf-ail Scabious) 0.4%  
 Viola cracca (Tulrid Vetch) 2%
- Seed Mix D**  
**Improved Grassland Seed Mix Sown at 4 g/m<sup>2</sup>**  
 Agrostis capillaris (Common Bent) 3%  
 Cynosurus cristatus (Crested Dogtail) 9%  
 Dactylis glomerata (Cocksfoot) 9%  
 Festuca rubra (Slender Creeping Red Fescue) 12%  
 Lolium perenne (Perennial Ryegrass) 35%  
 Phleum bertolonii (Smaller Cat-tail) 6%  
 Poa pratensis (Smooth-stalked Meadow-Grass) 9%  
 Sarcocolla pratensis (Festuca pratensis) (Meadow Fescue) 12%  
 Trifolium repens (Small Leaved White Clover) 2%

**NOTES**  
 1. All dimensions in metres unless otherwise stated.

**KEY**

- Mix A (Standard amenity grass seed mix)
- Mix D (Arable)
- Mix B (Species rich neutral grassland)
- Mix C (Open grassland suitable for badger foraging)
- Mix B (Species rich neutral grassland)
- Mix C (Marsh, wet grassland and fen)
- Mix D (Improved grassland)
- 75mm deep composted bark mulch
- Site of Special Scientific Interest (SSSI)
- Site of Nature Conservation Importance (SNCI)
- Ditch
- Watercourse
- Pond
- Public Footpath
- Byway
- Existing years to be retained
- Finished ground with planting plots but outside the specified construction area. The ground should be established at least 3 times during each growing season to control the natural colonisation of herbaceous vegetation.

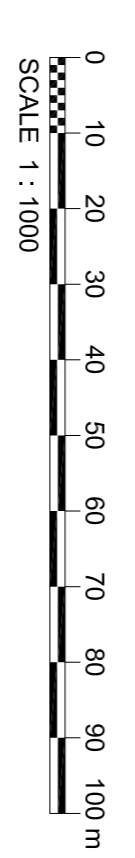

<b>SAFETY, HEALTH AND ENVIRONMENTAL INFORMATION</b>	
In addition to the responsibilities normally associated with the types of work described in this drawing, the following apply:	
<b>CONSTRUCTION</b>	Liability of 10-year period for hazardous substances
<b>MAINTENANCE / CLEANING</b>	Working adjacent to a railway
<b>DECOMMISSIONING / DEMOLITION</b>	Working on slopes steeper than 1:3
<b>DECOMMISSIONING / DEMOLITION</b>	Same as for construction
<b>DECOMMISSIONING / DEMOLITION</b>	Same as for construction

Client: **JACOBS**  
 Simpson Hill, 6 Camp Ground Road, Corston, Strury, CR9 6BE  
 Tel: +44(0)208 661 8212 Fax: +44(0)208 661 2459  
 www.jacobs.com

Employer: **TRVLBR**  
 LAND CONSTRUCTION  
 www.trvlbr.co.uk

Project: **BEXHILL TO HASTINGS LINK ROAD**

Drawing title: **SEEDING SHEET 11 OF 13**

Drawing status: **ISSUE FOR REVIEW**

Scale: 1:1000 @ A1  
 Jacobs No: B1297000  
 Client no: DO NOT SCALE

Reproduction from the Ordnance Survey Map with the permission of the controller of Her Majesty's Stationery Office. Crown copyright reserved. Licence No. AL 100017326

Drawing number: **B1297000-PH2/3000.01a/0041**  
 Rev: **R1**