

Reproduction from the Ordnance Survey Map with the permission of the controller of Her Majesty's Stationery Office Crown copyright reserved Licence No. AL100017326



FOR CONTINUATION -
 SEE DRAWING NO. 0003

- NOTES**
1. Refer to drawing number B1297000-PH2/0200.01b/0001 for Key plan
 2. For Reference see Bexhill to Hastings Link Road RPA Schedule
 3. This drawing has been produced using information from topographical surveys which may not reflect the current situation exactly. Any inconsistencies are to be referred to the Designer for confirmation of removal.
 4. All dimension in metres unless otherwise stated
 5. Should it be necessary to carry out any work within 10m of the Root Protection Area, demarked by post and wire fence, the work and any protected protection measures shall be agreed in writing with the ECOW prior to commencement of the operation.
 6. In locations along the greenway and landscape areas where post and wire fencing is proposed, but minor works are to be carried out in close proximity, temporary trees panels shall also be erected in front of the fence panels. The fence panels shall be taken up and relocated to the next section of greenway construction.

KEY


- Site extents and area of general site clearance
- Tree & root protection zone with reference T
- Group of Trees with reference G
- Hedges with reference H
- Woodland with reference W
- Root Protection Area
- Root Protection Fence - Post & Wire HODH1 - See note 5
- Root Protection Fence in accordance with BS:5837
- Area of managed vegetation to be retained shall be protected by temporary 2m high steel tube and wire mesh fence in accordance with BS 5837. Areas of management vegetation to be retained that are remote from the construction works may be protected by timber post and three wire fence.
- Area where works have potential to impact on the protection zone of vegetation to be retained. Detail Design of Greenway will be developed to minimise impact on the retained vegetation. Any works in these areas will be agreed with the project COW and Arboriculturalist.

Works within Root Protection Zone

Where works are required within the root protection area, methods of working are to be agreed with the Environmental COW and/or Arboriculturalist in accordance with the requirements of Appendix 3/000.

Notation

W = Ret:
 0 = unique sequence No
 6 = unique sequence No
 TRFS = Tree offset 6m radii from single stem/trunk

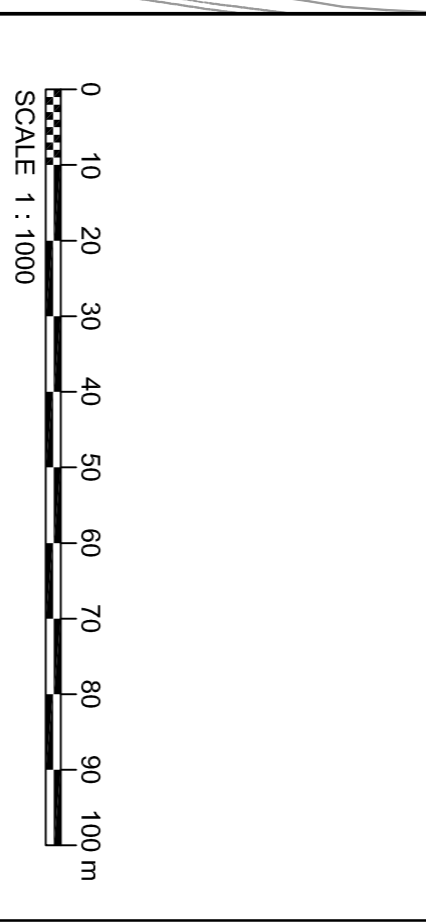

Rev	Rev. Date	Rev. Description	Drawn	Checked	Rev'd	Appr'd
C1	28/03/2013	ROOT PROTECTION FENCE AMENDED	LC	MD	CC	SSG
CO	21/02/2013	ISSUE FOR CONSTRUCTION	MJS	MD	DL	AB

JACOBS

Simpson House, 6 Cherry Orchard Road, Gorton, Salford, CH16 6BE
 Tel: +44(0)2045 666 8212 Fax: +44(0)2045 666 2499
 www.jacobs.com

Client: **HOCHTIEF TRAVELER**

Employer: **East Sussex Council**

Project: **BEXHILL TO HASTINGS LINK ROAD**

Drawing title: **TREE SURVEY - DECEMBER 2012 SHOWING ROOT PROTECTION ZONE SHEET 1 OF 14**

Drawing status: **ISSUE FOR CONSTRUCTION**

Scale: 1:1000 @ A1
 Jacobs No: B1297000
 Client no: DO NOT SCALE

Drawing number: **B1297000-PH2/0200.01b/0002 C1**

Rev: C1

In a statement that all works will be carried out by a competent contractor working, where appropriate, to an approved method statement