
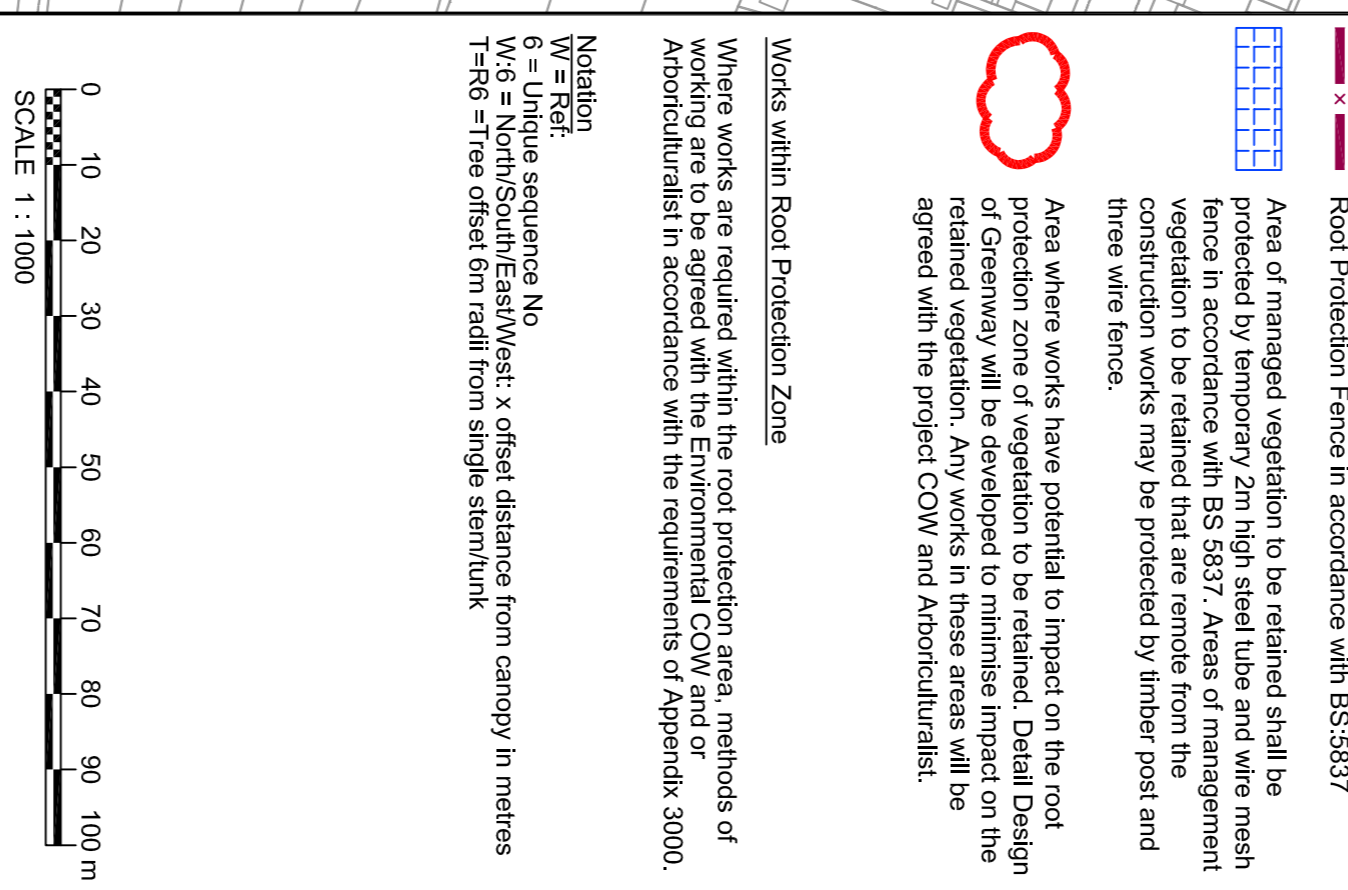


FOR CONTINUATION.
 SEE DRAWING NO.0004

FOR CONTINUATION.
 SEE DRAWING NO. 0002

- NOTES**
1. Refer to drawing number B1297000-PH2/2000.01b/0001 for Key plan
 2. For Reference see Bexhill to Hastings Link Road RPA Schedule
 3. This drawing has been produced using information from topographical surveys which may not reflect the current situation exactly. Any inconsistencies are to be referred to the Designer for confirmation of removal.
 4. All dimension in metres unless otherwise stated
 5. Should it be necessary to carry out any work within 10m of the Root Protection Area, demarcated by post and wire fence, the work and any enhanced protection measures shall be agreed in writing with the ECOW prior to commencement of the operation.
 6. In locations along the greenway and landscape areas where post and wire fencing is proposed, but minor works are to be carried out in close proximity, temporary trees panels shall also be erected in root of the trees panels shall be taken up and relocated to the next section of greenway construction.

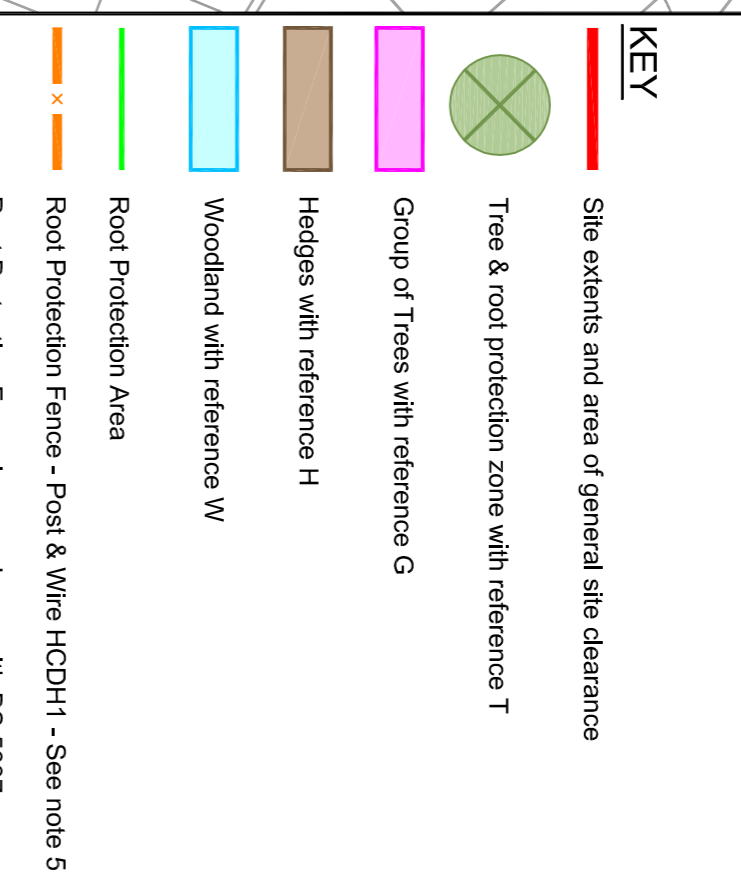

SAFETY, HEALTH AND ENVIRONMENTAL INFORMATION

In addition to the standards normally associated with the types of work described on this drawing, the following apply:

CONSTRUCTION

- Asbestos
- This location is prone to fly tipping and the contractor should survey area prior to any works - possible needles syringes etc
- Area prone to fly tipping, all known areas have been identified in Appendix C.1 however the contractor should survey all areas prior to any works
- Fall sewer (See series 2700 drawings)

MAINTENANCE / CLEANING

DECOMMISSIONING / DEMOLITION

It is assumed that all works will be carried out by a competent contractor working, where appropriate, to an approved method statement.

JACOBS
 Simpson House, 6 Cherry Orchard Road, Gorton, Salford, Greater Manchester, M6 6PU
 Tel: +44(0)2048 666 8212 Fax: +44(0)2048 681 2459
 www.jacobs.com

HOCHTIEF
 TSB
 WBS
 WBS

BEXHILL TO HASTINGS LINK ROAD

TREE SURVEY - DECEMBER 2012
SHOWING ROOT PROTECTION ZONE
SHEET 2 OF 14

ISSUE FOR CONSTRUCTION

Scale: 1:1000 @ A1
 Jacobs No: B1297000
 Client no:
 Drawing number: B1297000-PH2/2000.01b/0003
 Rev: C1

| Rev | Rev. Date | Issue For Construction | Drawn | Checked | Rev'd | Approved |
|-----|------------|-------------------------------|-------|---------|-------|----------|
| C1 | 28/03/2013 | ROOT PROTECTION FENCE AMENDED | LC | MD | CC | SSG |
| C0 | 21/02/2013 | ISSUE FOR CONSTRUCTION | MS | MD | DL | AB |

Reproduction from the Ordnance Survey Map with the permission of the controller of Her Majesty's Stationery Office. Crown copyright reserved. Licence No. AL 100017326