




**ELEVATION D-D**  
 SCALE 1 : 100

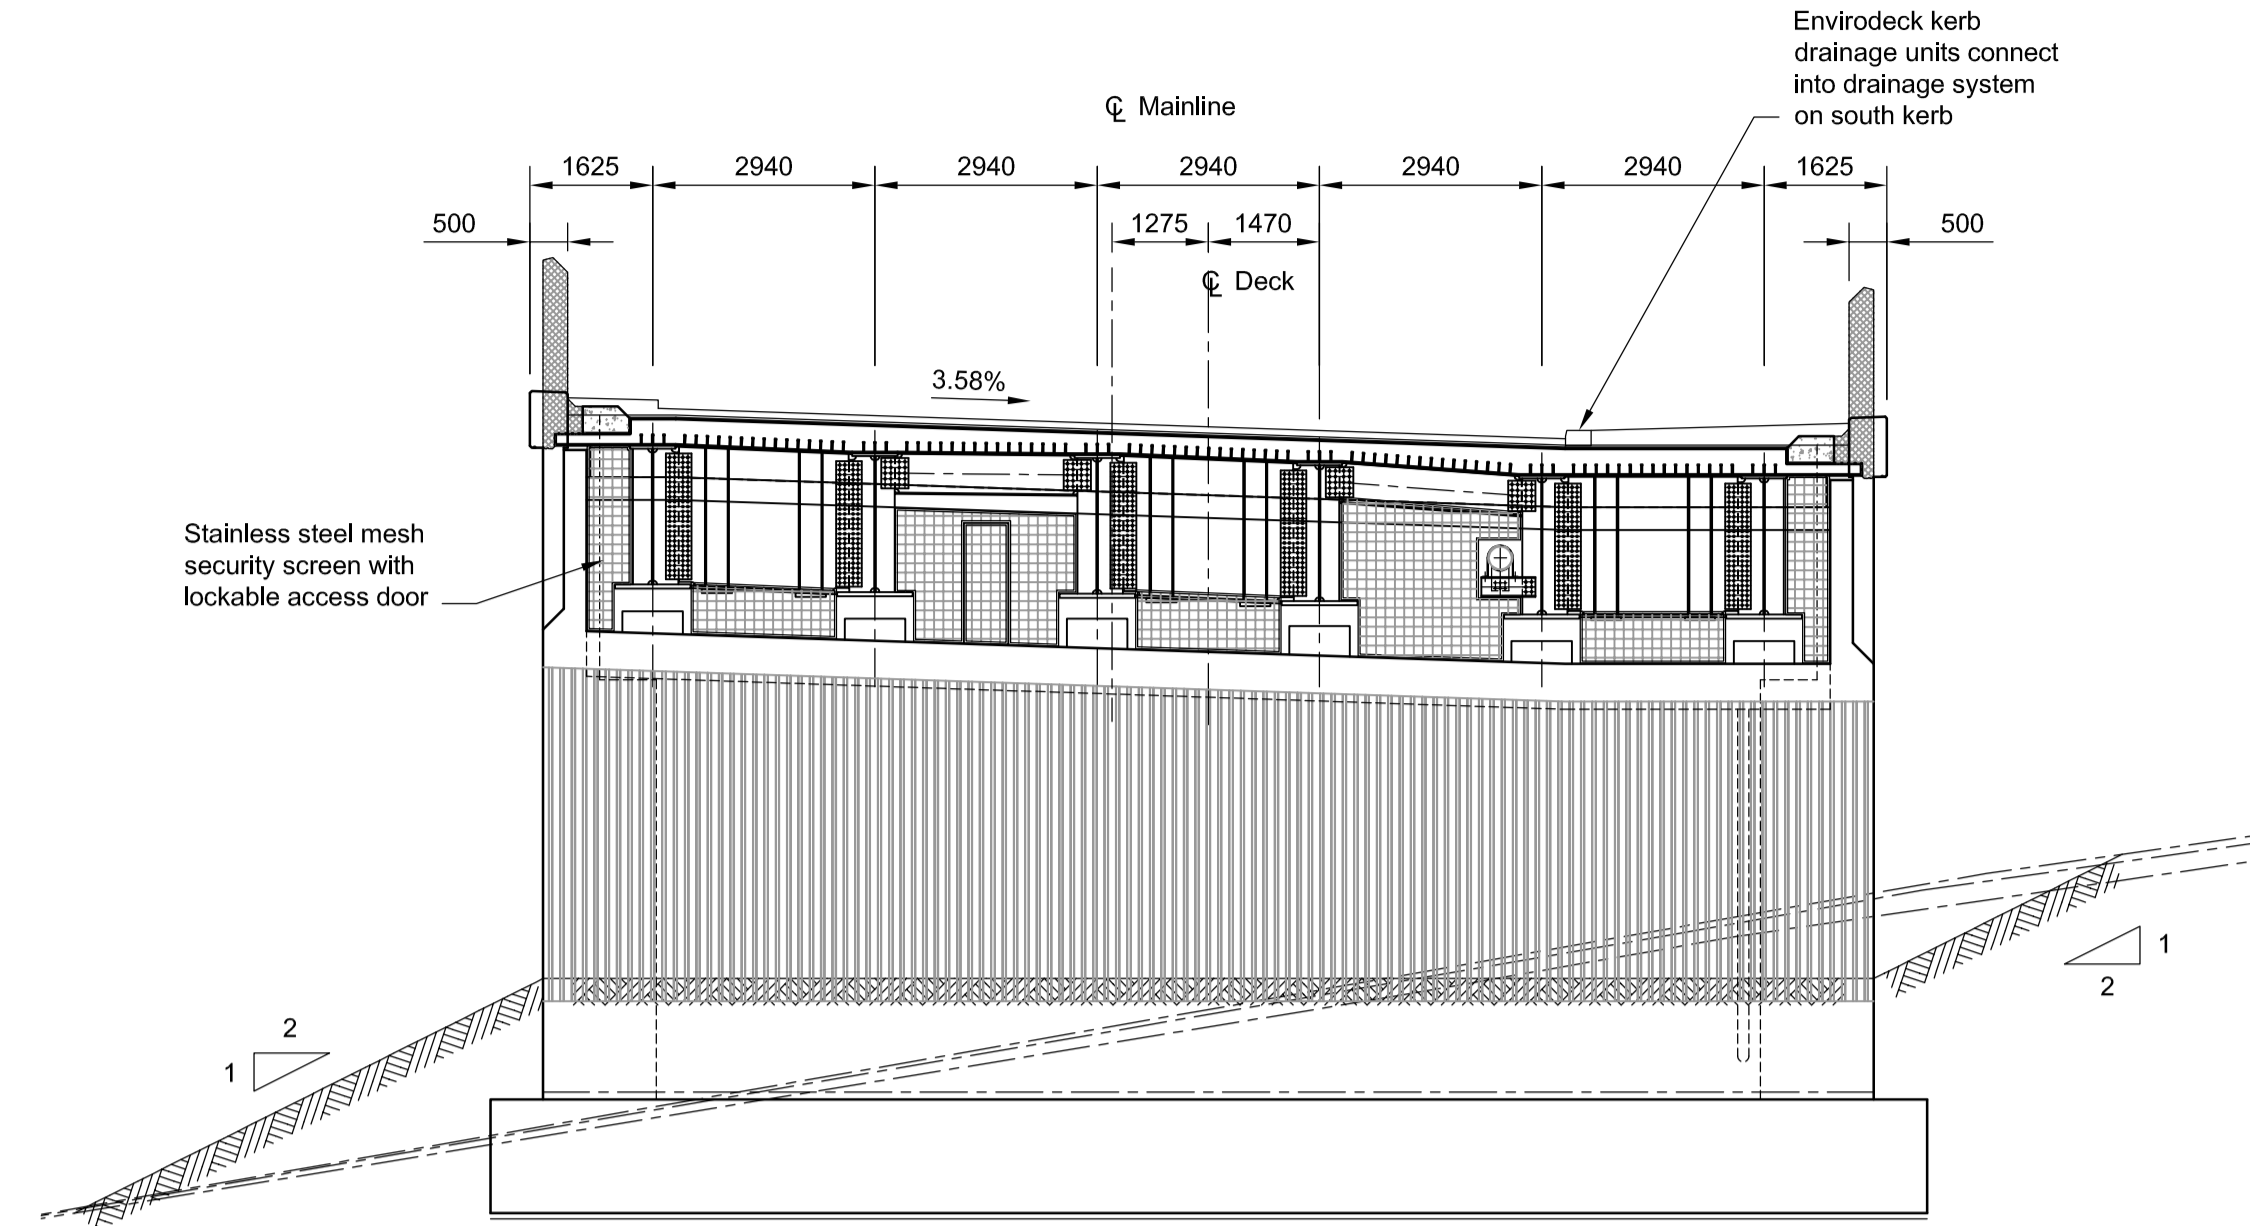

**ELEVATION E-E**  
 SCALE 1 : 100

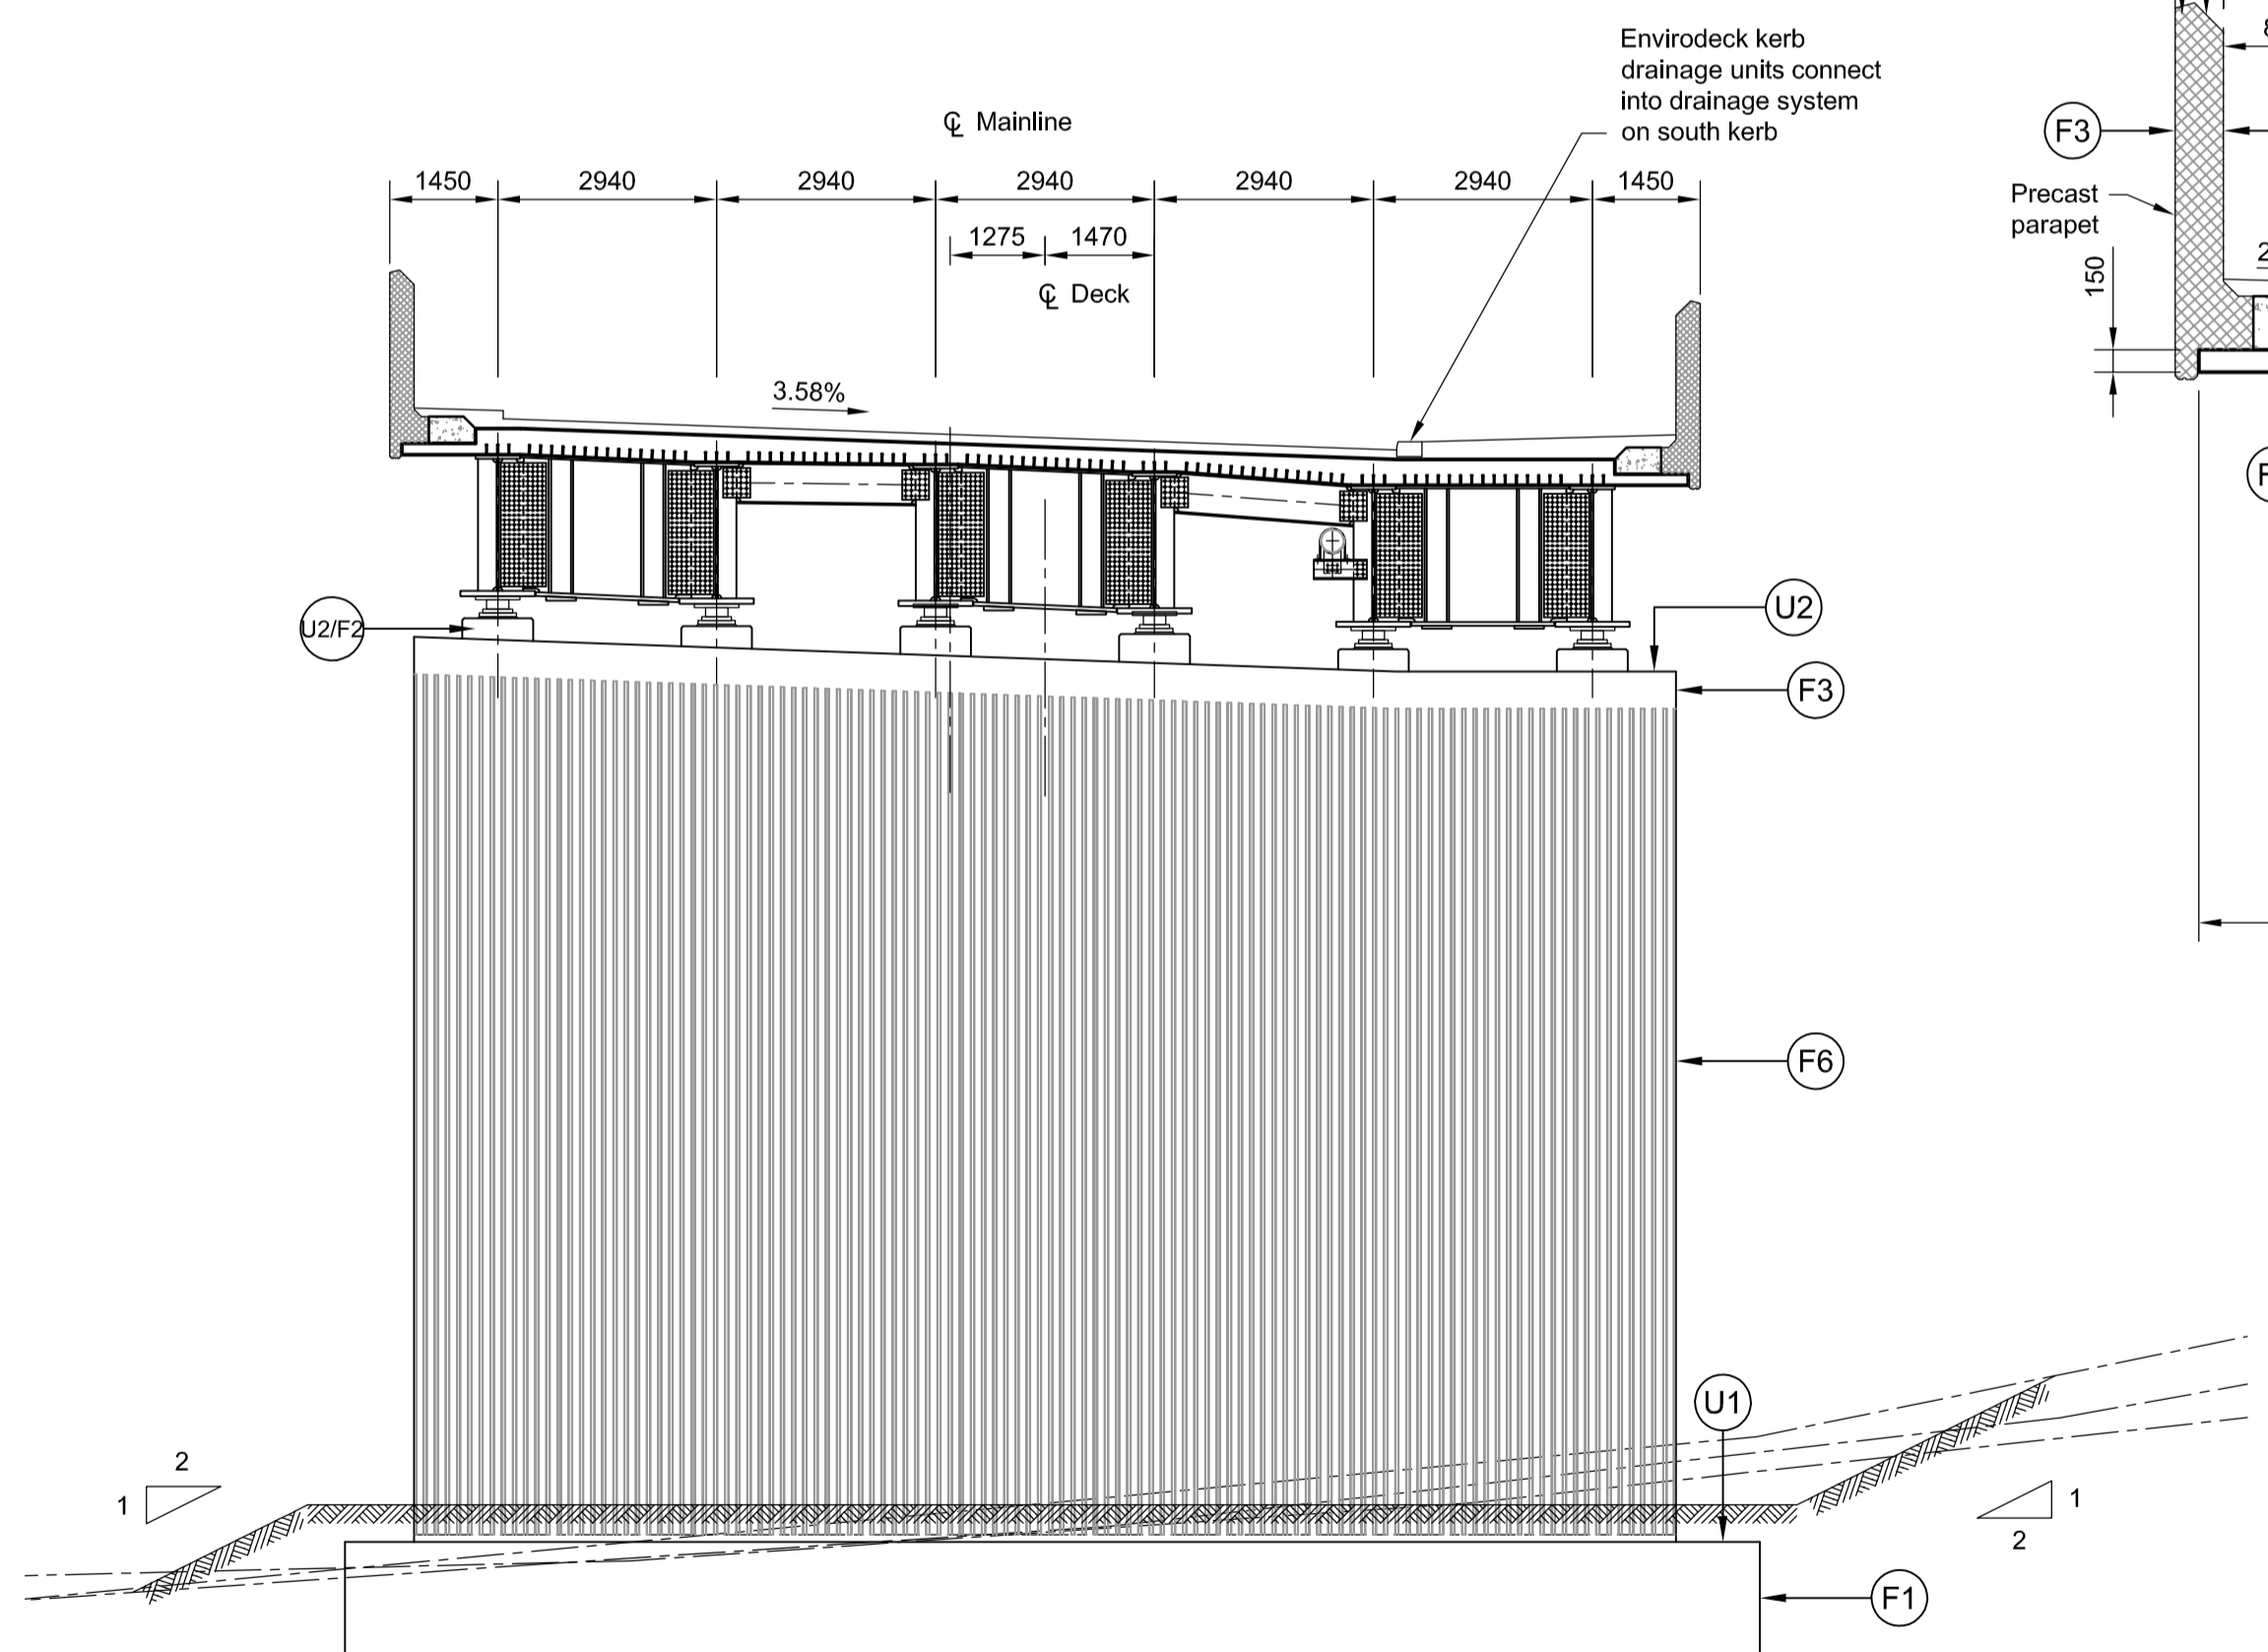

**ELEVATION F-F**  
 SCALE 1 : 100

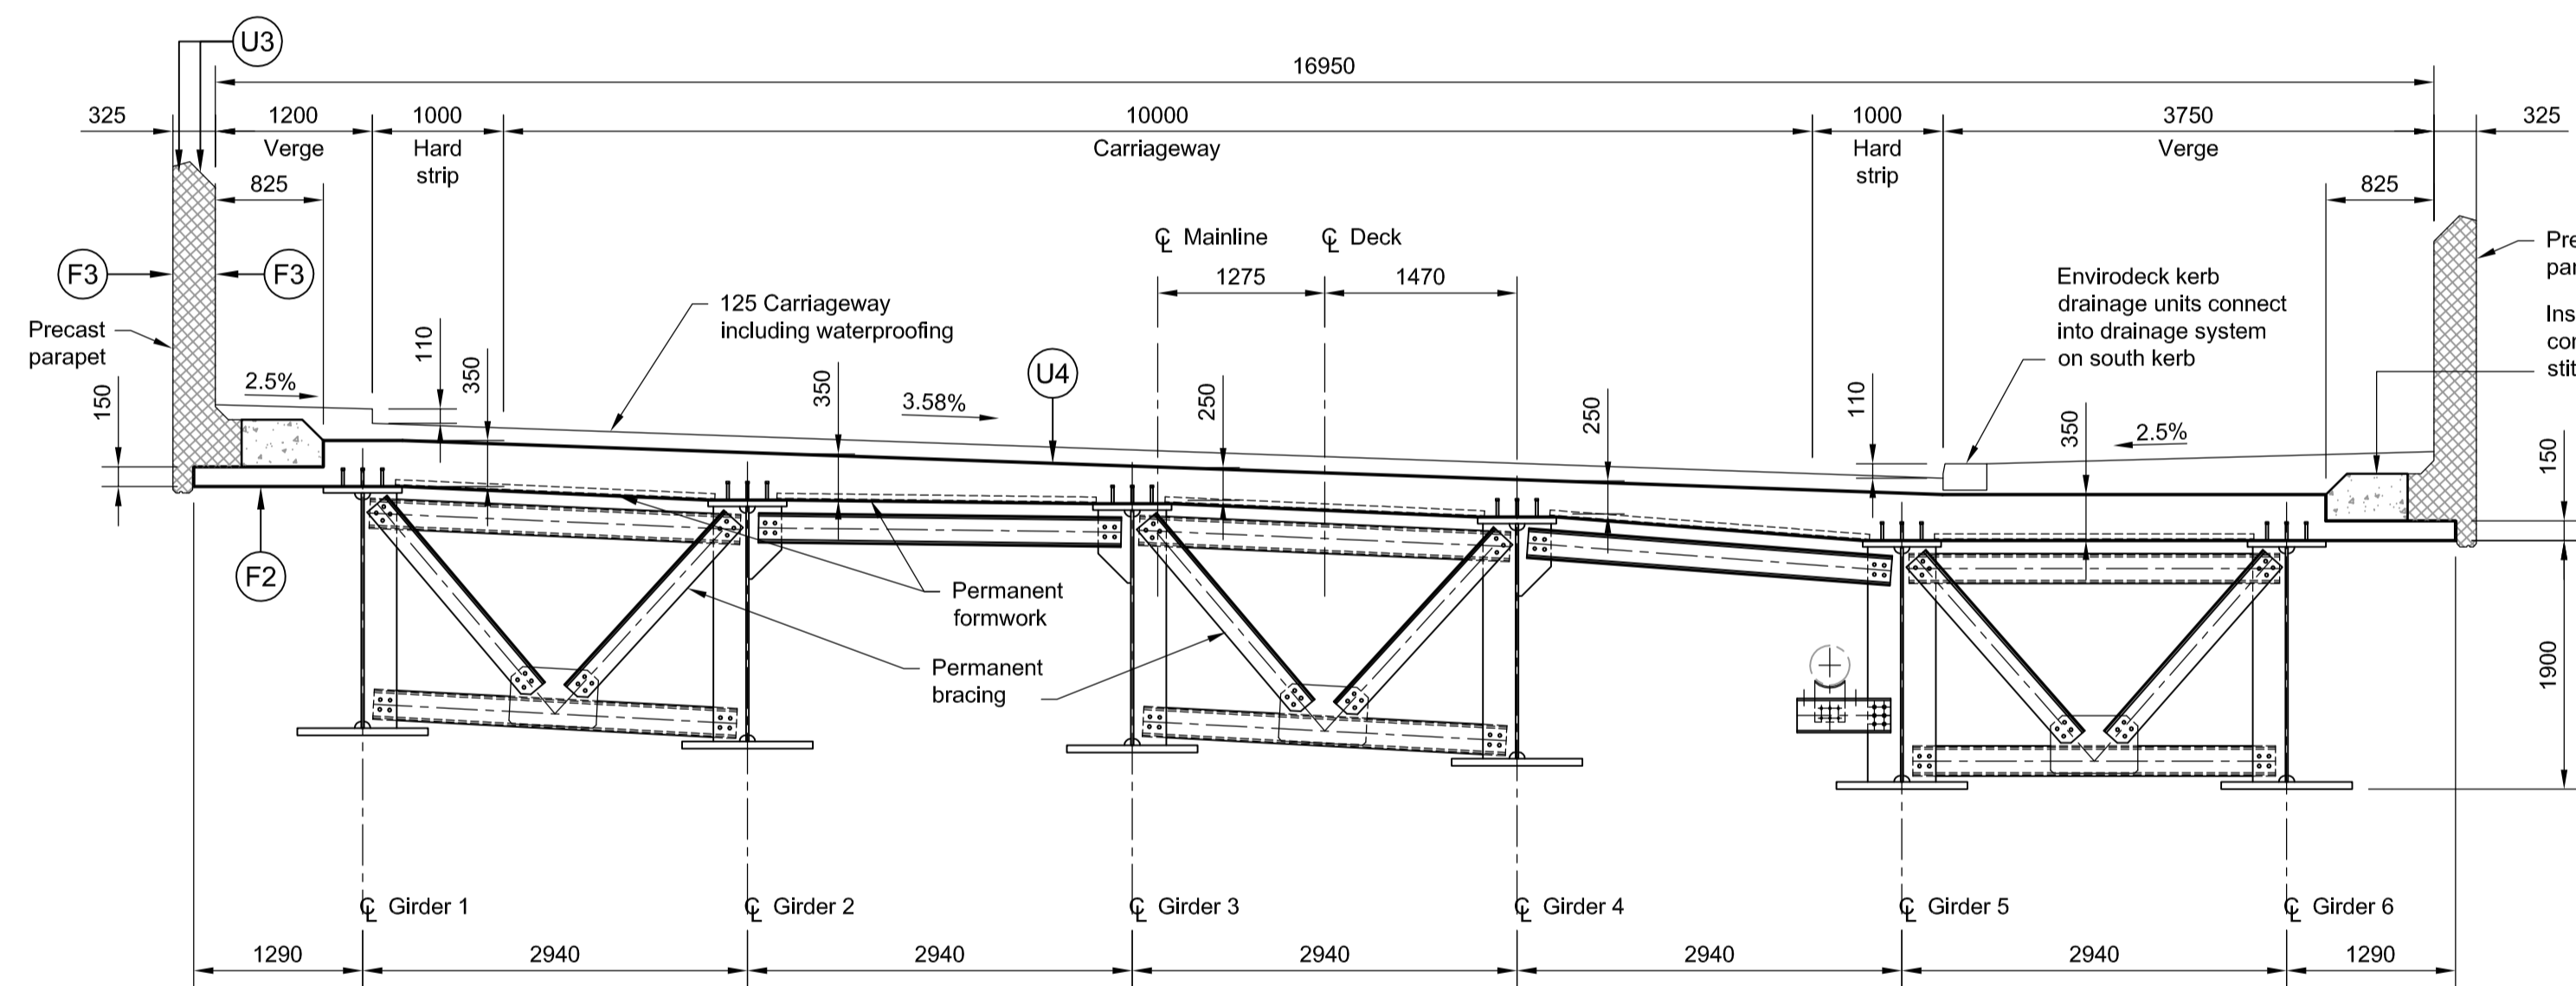

**SECTION C-C**  
 SCALE 1 : 50

R1	14/12/12	FOR PLANNING	HN	PB	PB	RD
R0	30/10/12	ISSUED FOR PLANNING	GA	PB	PB	SG
Rev	Rev. Date	Purpose of revision	Drawn	Checked	Rev'd	Apprv'd

**JACOBS**

Simpson House, 6 Cherry Orchard Road, Croydon, CR9 6BE  
 Tel: +44(0)208 686 8212 Fax: +44(0)208 681 2499  
 www.jacobs.com

Client **HOCHTIEF/VINCI JOINT VENTURE**

Employer **EAST SUSSEX COUNTY COUNCIL**

Project **BEXHILL TO HASTINGS LINK ROAD**


Drawing title **RAILWAY BRIDGE GENERAL ARRANGEMENT SHEET 2 OF 2**

Drawing status **FOR REVIEW**

Scale **AS SHOWN @ 841X594 DO NOT SCALE**

Jacobs No. **B1297000**

Drawing number **B1297000/PH2/1700.01A/9162** Rev **R1**

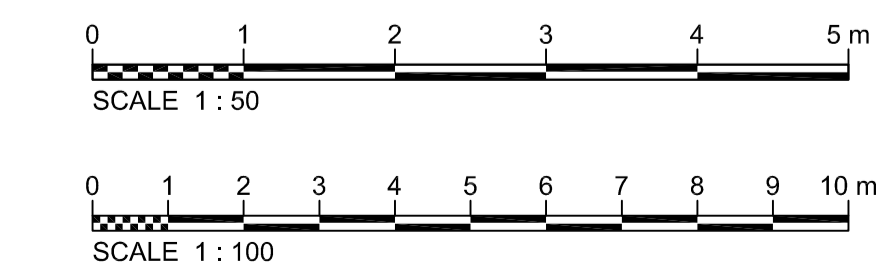

This drawing is not to be used in whole or part other than for the intended purpose and project as defined on this drawing. Refer to the contract for full terms and conditions.