


FOR CONTINUATION, SEE DRAWING NO. 0003

FOR CONTINUATION, SEE DRAWING NO. 0001

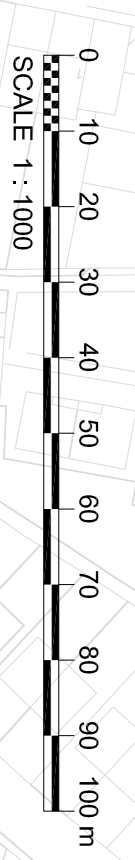

NOTES

- All dimensions in metres unless otherwise stated.
- Refer to drawing B1297000-PH2/3000.01a/0052 for the meanings of the proposed profiles used to describe environmental functions and elements.

KEY

	Species Rich neutral grassland LE1.3		Public Footpath
	Neutral grassland with scrub LE1.3.1		Byway
	Open grassland (badger foraging) LE1.6.1		Bridleway
	Open grassland (improved) LE1.6.2		Existing Bridleway & Shared Part of the Greenway
	Arable		Equestrian
	Grass and wildflower seed mix for hydro-seeding on steep soil-sloped slopes		Cycling / Pedestrian
	New woodland and coppice		Pedestrian Only
	Existing woodland to be managed LE2.1.1		Agricultural Access
	Woodland edge LE2.2		Ases for bat boxes
	Existing vegetation (trees and shrubs) to be retained		Retained woodland and area for dormouse boxes
	New shrubs LE2.4.1		Semimature tree planting to provide connectivity between retained tree groups
	Scrub		Rivers & streams
	Amenity trees and shrub planting LE3.1		Phase 1 CPO area
	Native species hedgerows LE3.3		Proposed dormouse nest boxes
	Native hedgerows with trees LE3.4		7 No.
	New woodland edge LE4.4.1		20 No.
	Water bodies and associated plants LE4.1		22 No.
	Ditches LE6.2		18 No.
	Meren, wet grassland and fen LE6.4.1		80 No.
	Meren, wet grassland and fen - with widely scattered trees LE6.4.1.1		50 No.
	New amenity grassland		28 No.
	Site of Special Scientific Interest (SSSI)		0 No. due to small area of habitat available
	Site of Nature Conservation Interest (SNCI)		14 No.
	Land Under the Control of East Sussex County Council		54 No.
	Planning Application		22 No.

JACOBS
 Simpson House, 6 Cherry Orchard Road, Cowden, Surrey, GU8 6BE
 Tel: +44(0)208 668 8212 Fax: +44(0)208 881 2499
 www.jacobs.com

Client: HOCHTIEF TROVAGNER
Employer: East Sussex County Council

Project: BEXHILL TO HASTINGS LINK ROAD

Drawing title: ENVIRONMENTAL MASTER PLAN SHEET 2 OF 14

Drawing status: ISSUE FOR REVIEW

Scale: 1:1000 @ A1
Issue No.: B1297000
Client No.: DO NOT SCALE

Drawing number: B1297000-PH2/3000.01a/0052
Revision: R6

This drawing is not to be used in whole or part other than for the intended purpose and project as defined on this drawing. Refer to the contract for full terms and conditions.