


Typical Layout

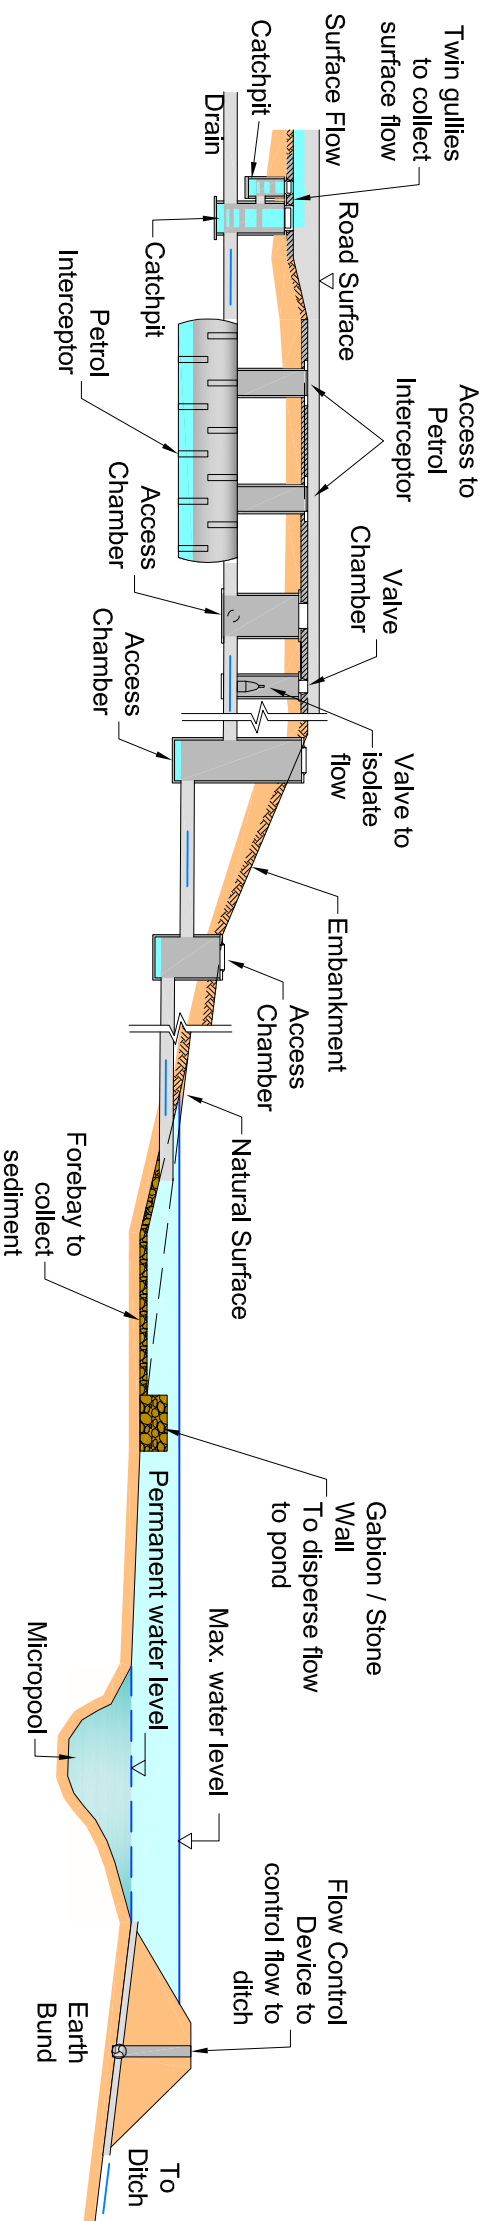


Typical Section

Rev	Revision details	Chkd	Appd	Date

Drawn: BB	For comment	✓
Design: CP	For tender	
Chkd: BDB	For construction	
Appd: LB	As constructed	
Date: 26/02/2007	Other	

File ref: g:\projects\major projects\262701 bexhill-hastings\115 drawings\workingseries 19

Owen Williams
Part of Arney plc

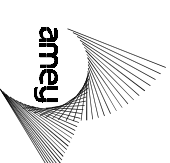

Client
EAST SUSSEX COUNTY COUNCIL
TRANSPORT AND ENVIRONMENT

Project Name
BEXHILL TO HASTINGS
LINK ROAD

Drawing Title
ROAD DRAINAGE
TYPICAL OUTFALL
DETAIL
DRAWING

Original Drawing Size : A3
Scale : NOT TO SCALE Dimensions : -

Drawing No
262701 / 190206

Rev
00