


DO NOT SCALE FROM THIS DRAWING

The contents of this drawing are the Copyright of HAMSON Partnership

REV	NO	COMMENT	DATE	DRAWN	APPROVED
1	1		11/01/08	XXX	XXX
2	2		11/01/08	XXX	XXX

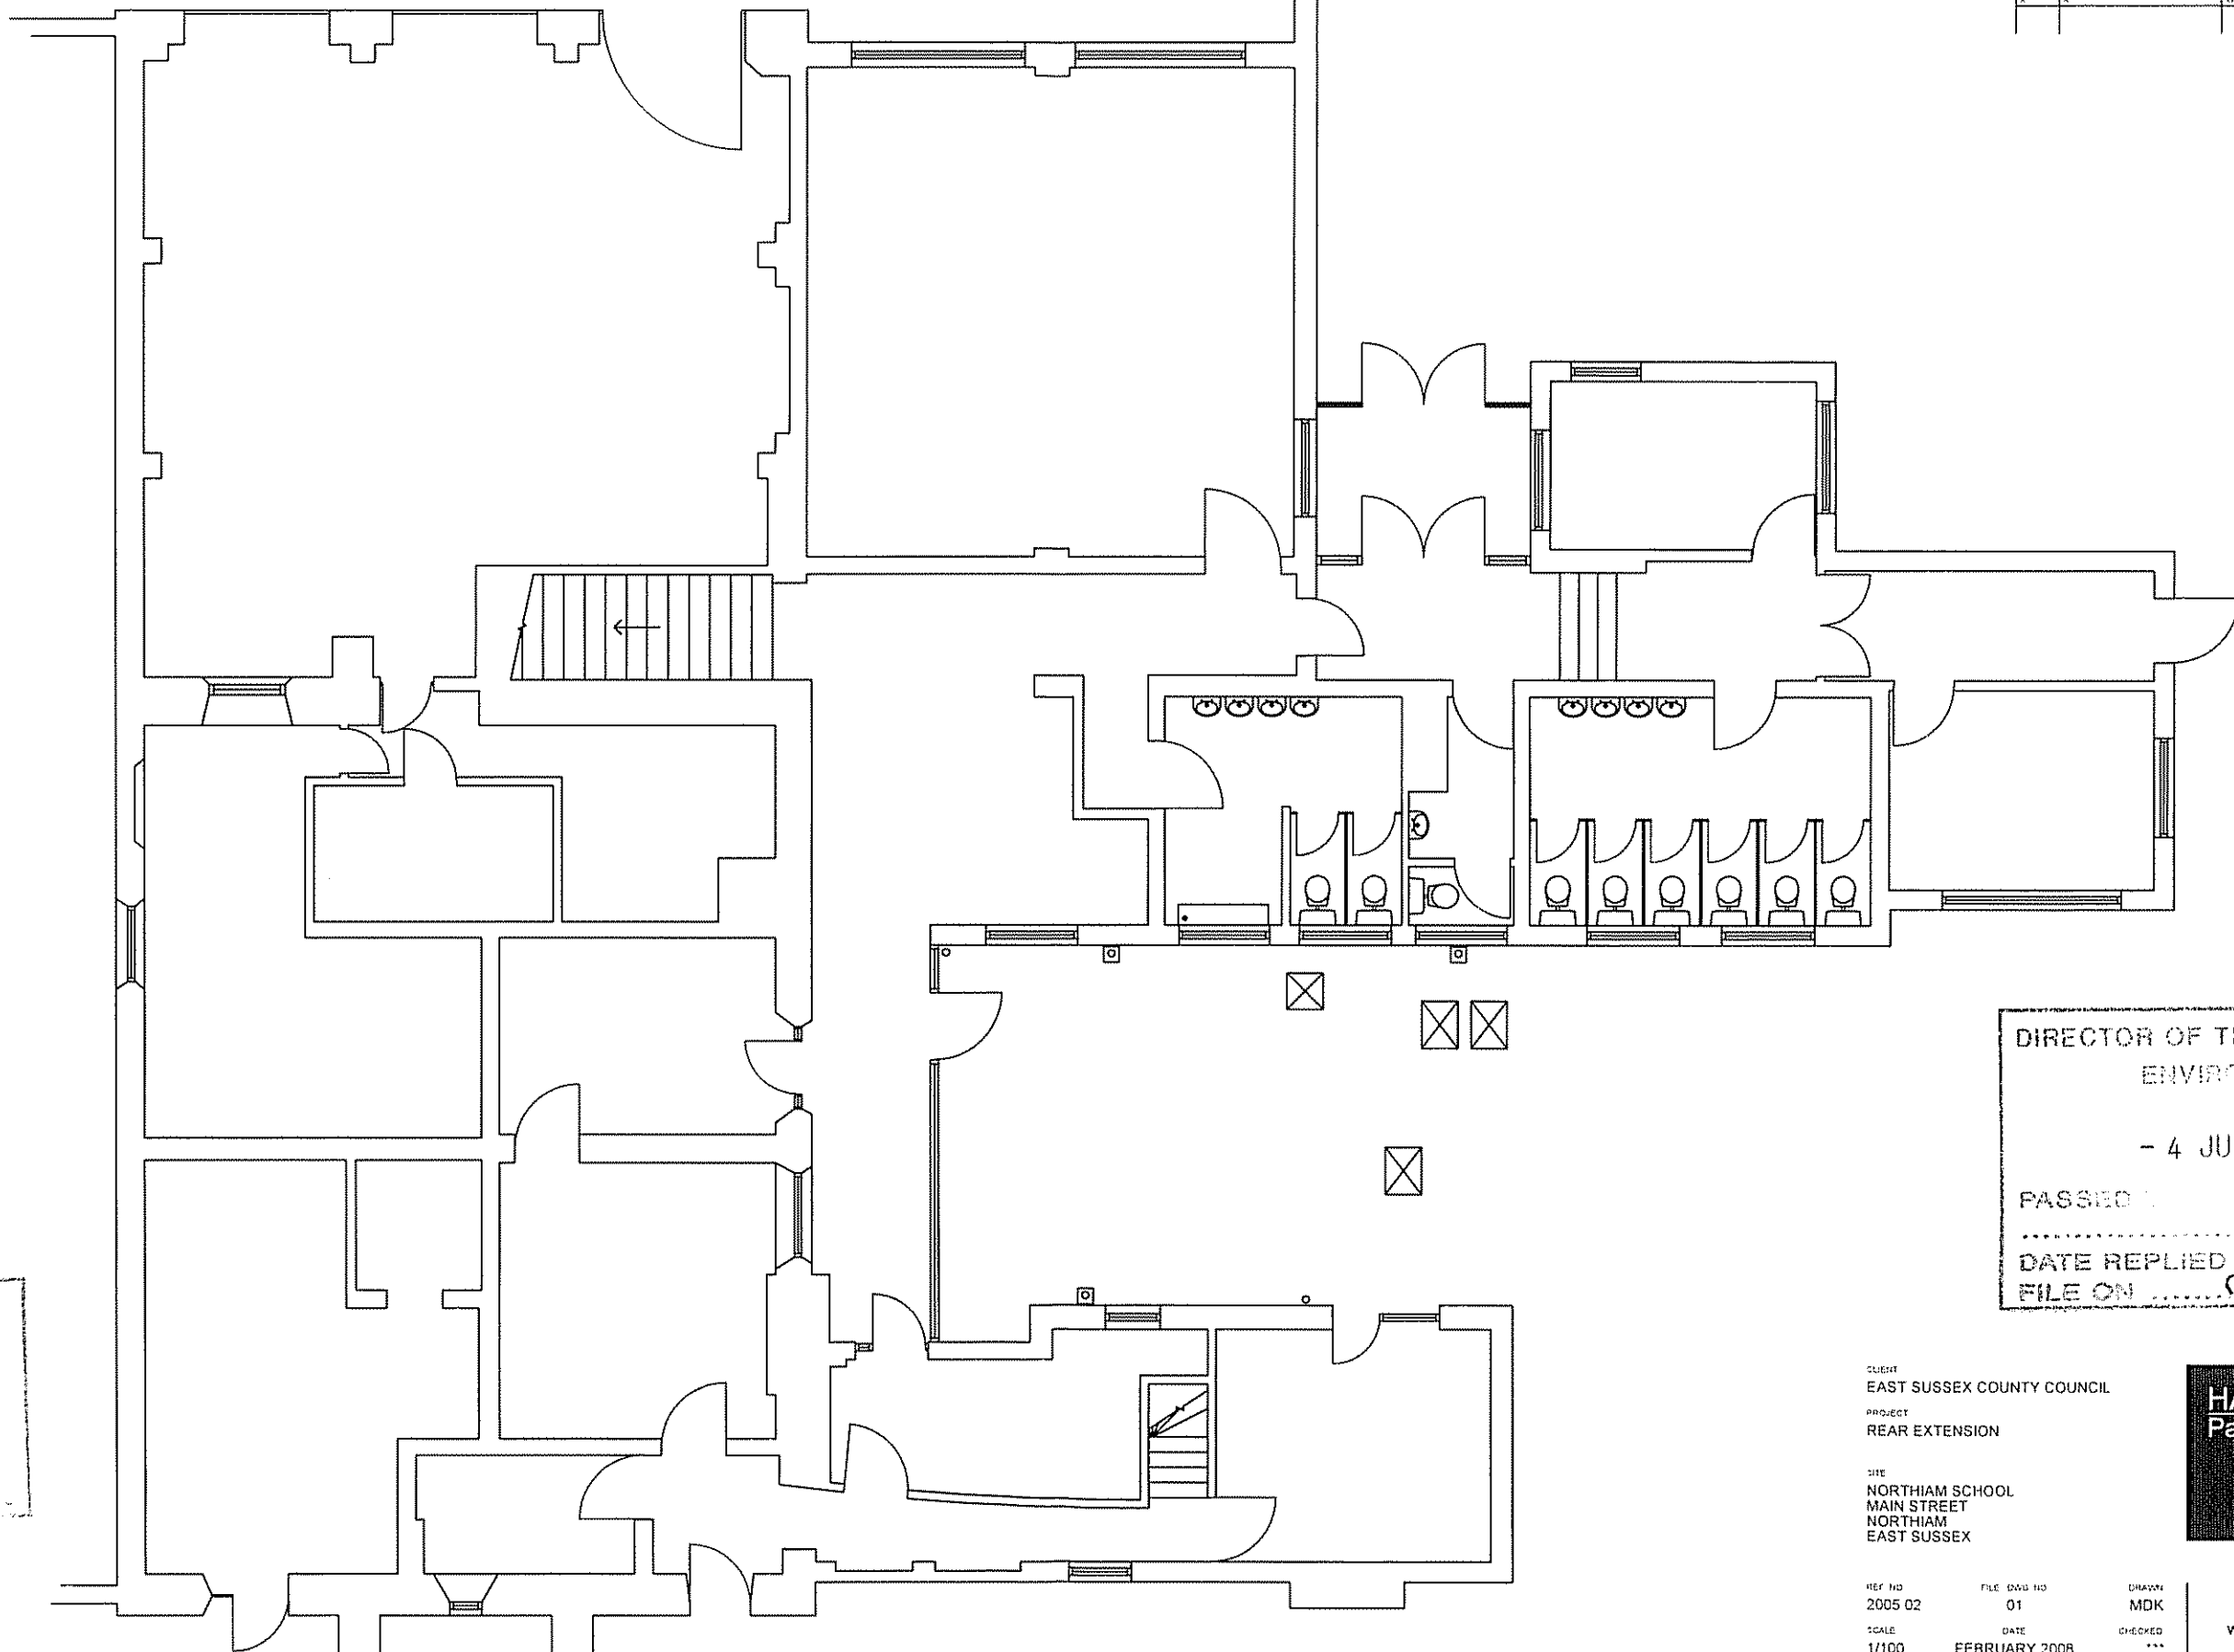

DIRECTOR OF TRANSPORT AND ENVIRONMENT

- 4 JUN 2008

PASSED

DATE REPLIED

FILE ON RL/2685/CC

VALIDATED ON

- 6 JUN 2008

CLIENT
EAST SUSSEX COUNTY COUNCIL

PROJECT
REAR EXTENSION

SITE
NORTHIAM SCHOOL
MAIN STREET
NORTHIAM
EAST SUSSEX



REF NO
2005 02

FILE NO
01

DRAWN
MDK

SCALE
1/100

DATE
FEBRUARY 2008

CHECKED

DRAWING TITLE
EXISTING LAYOUT

(Issue)

The Kilm
78 Franklyn Road
Haywards Heath
West Sussex RH16 4DJ

t: 01444 453364
f: 01444 456144
e: info@hamsonbs.co.uk
w: www.hamsonbs.co.uk

Chartered Surveyors
Asset Management
Planning Supervisors
Health and Safety Consultants