


DO NOT SCALE FROM THIS DRAWING
© The contents of this drawing are the Copyright of HAMSON Partnership

REV NO	COMMENT	DATE	DRAWN	CHECKED	APPROVED
1			MDK	MDK	MDK
2			MDK	MDK	MDK
3			MDK	MDK	MDK

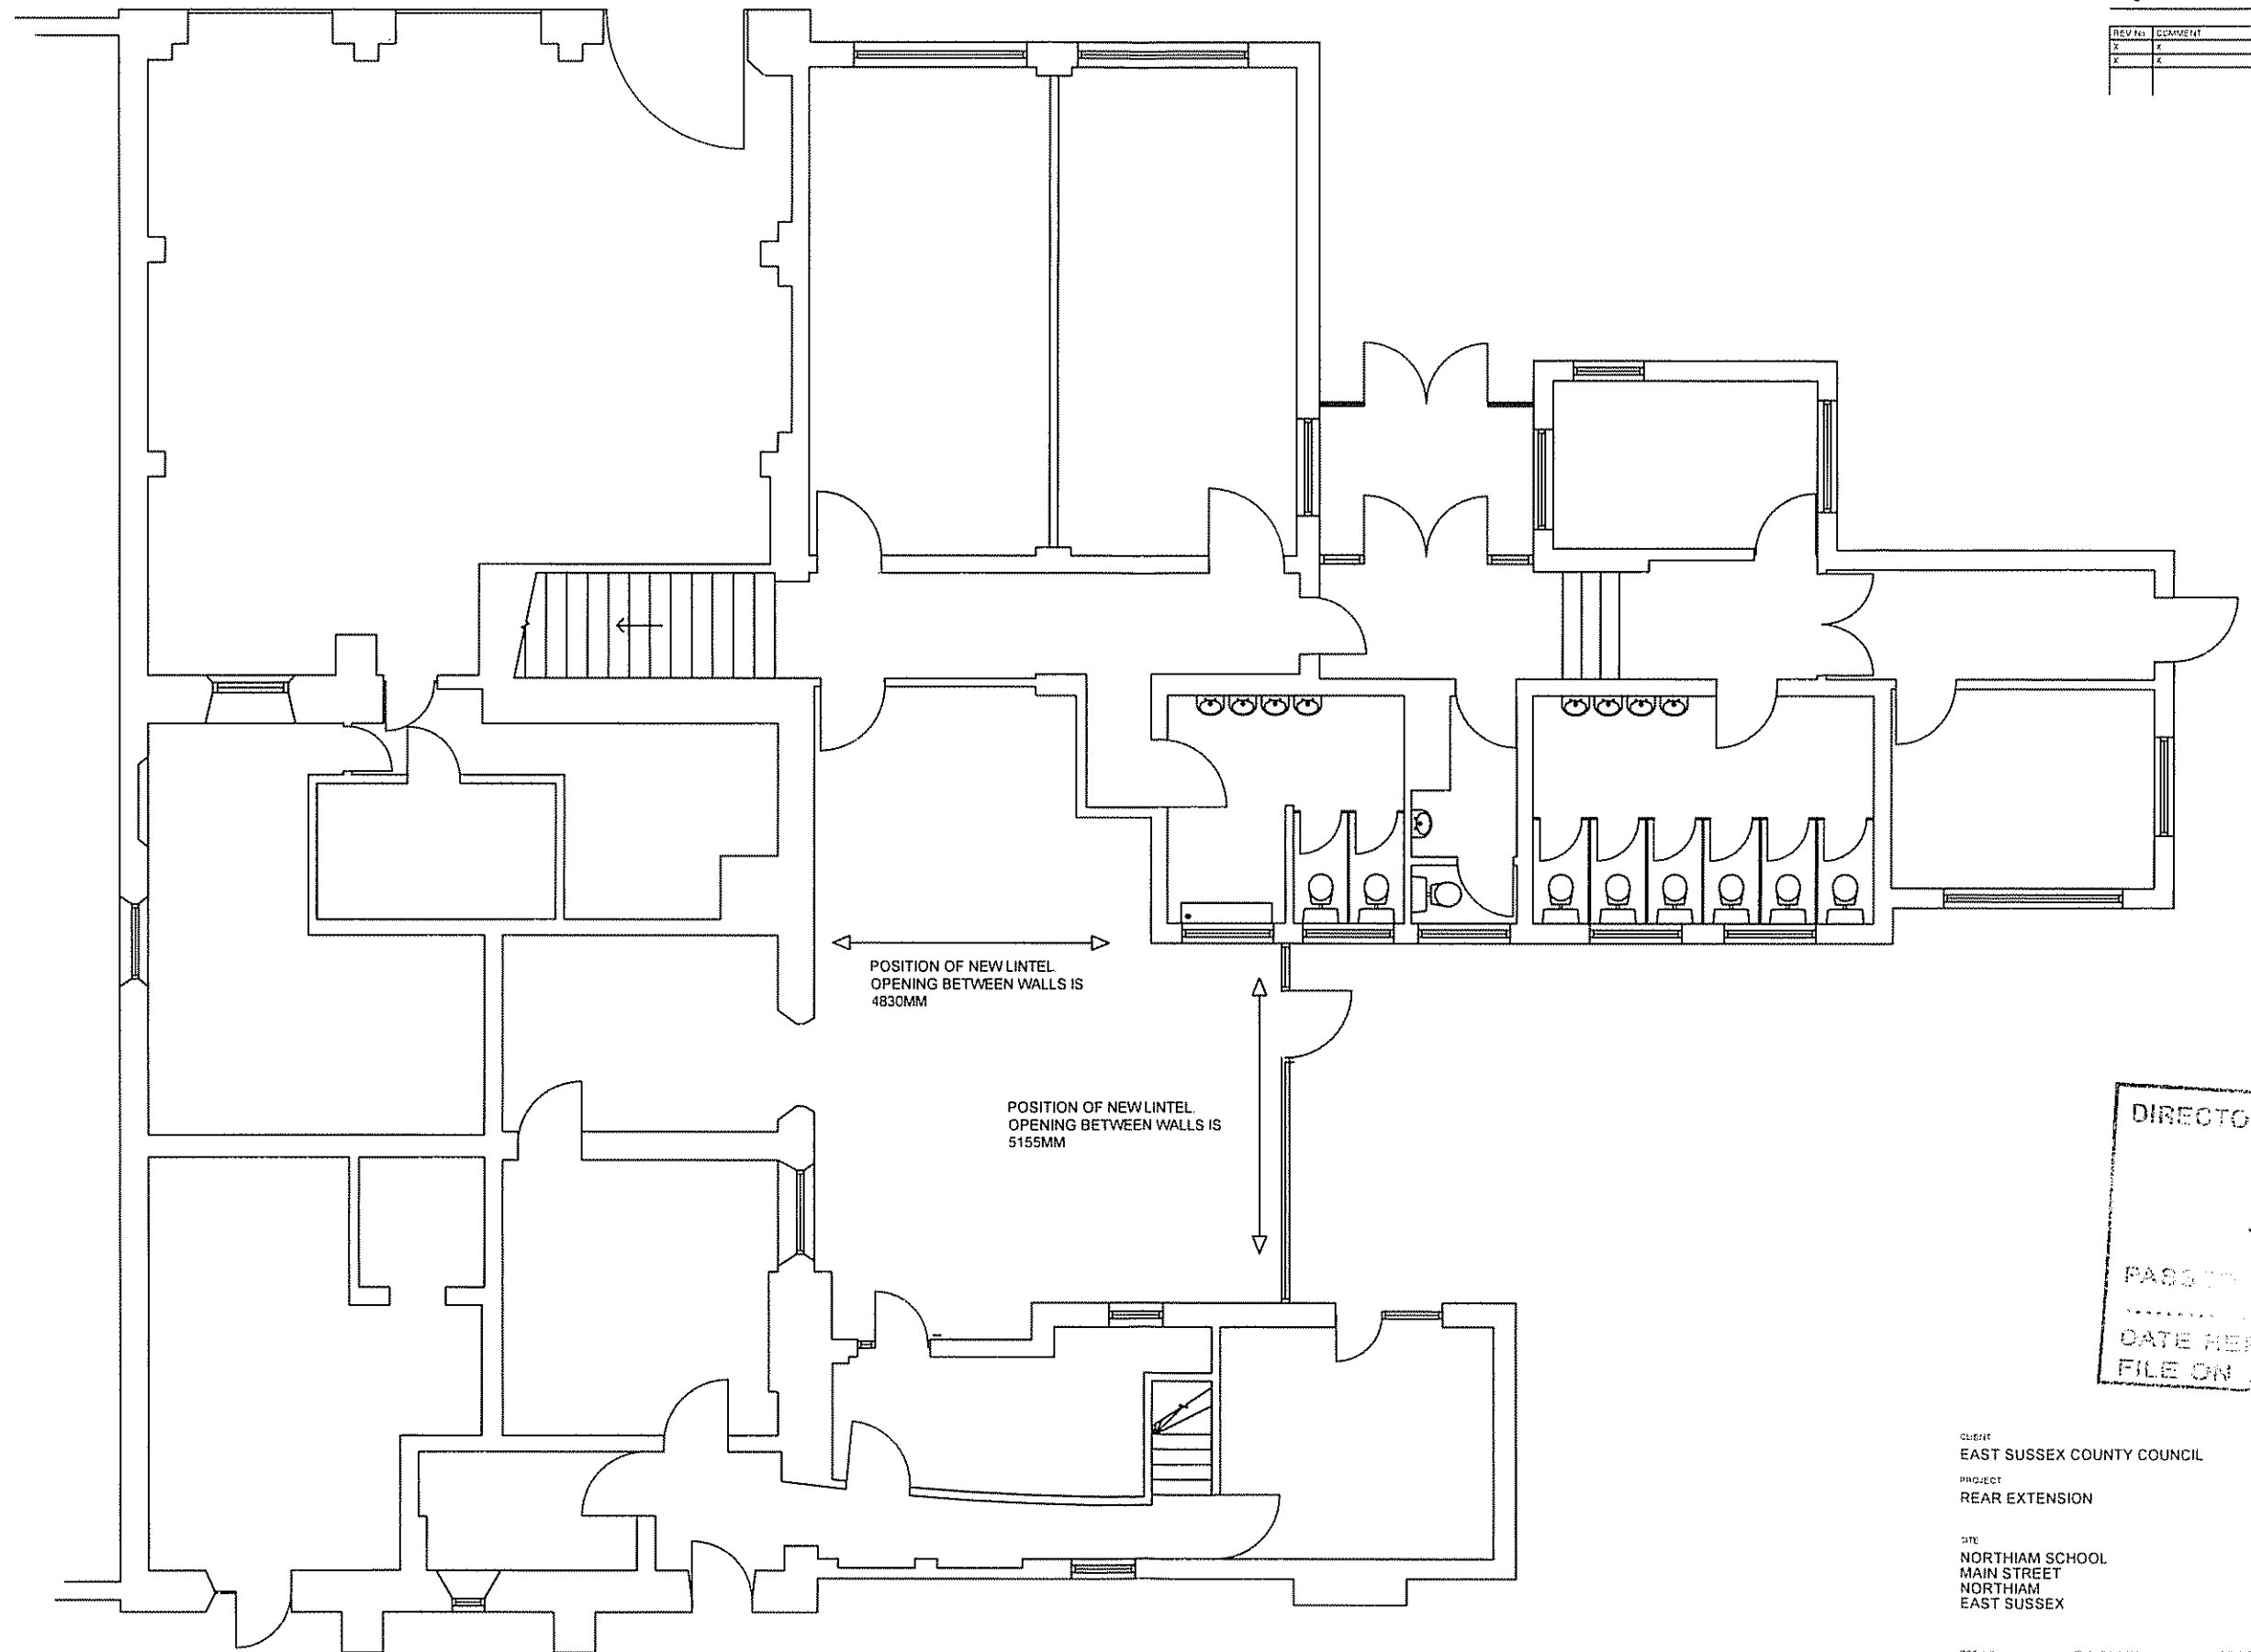

VALIDATED ON
- 6 JUN 2008
EAST SUSSEX
COUNTY COUNCIL

DIRECTOR OF TRANSPORT AND
ENVIRONMENT
- 4 JUN 2008
PASSED
DATE REPLIED
FILE ON Re 2685/CC

CLIENT
EAST SUSSEX COUNTY COUNCIL
PROJECT
REAR EXTENSION
SITE
NORTHIAM SCHOOL
MAIN STREET
NORTHIAM
EAST SUSSEX



REF NO
2005 02
FILE DWS NO
03
SCALE
1/100
DATE
FEBRUARY 2008
DRAWN
MDK
CHECKED

DRAWING TITLE
PROPOSED CHANGES
GROUND FLOOR
(Issue)

The Kinn
78 Franklyn Road
Haywards Heath
West Sussex RH16 4DJ
t: 01444 453364
f: 01444 456144
e: info@hamsonbs.co.uk
w: www.hamsonbs.co.uk
Chartered Surveyors
Asset Management
Planning Supervisors
Health and Safety Consultants