


Etchingham Primary School




Existing Site

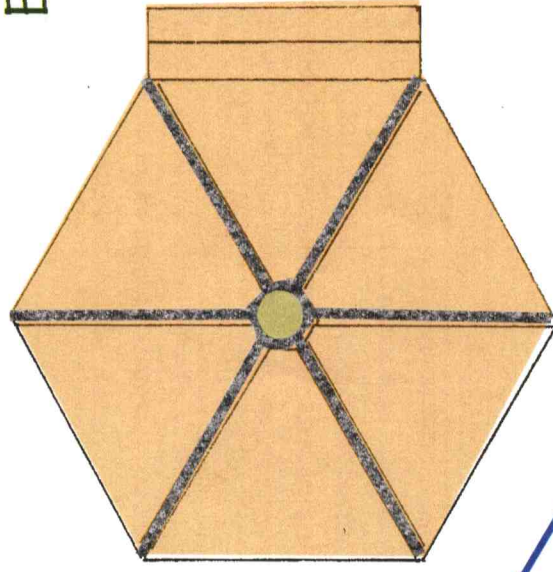

Floor Plan


5m span

Elevation

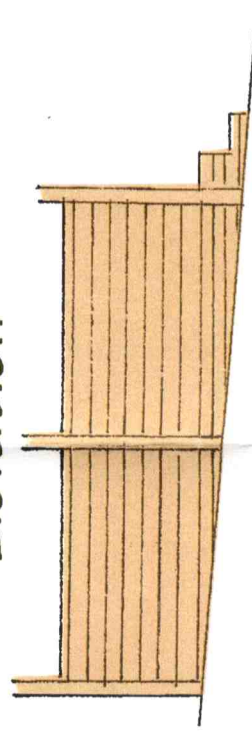

Gazebo

additional sub fram/ foundation to allow siting over sloping site

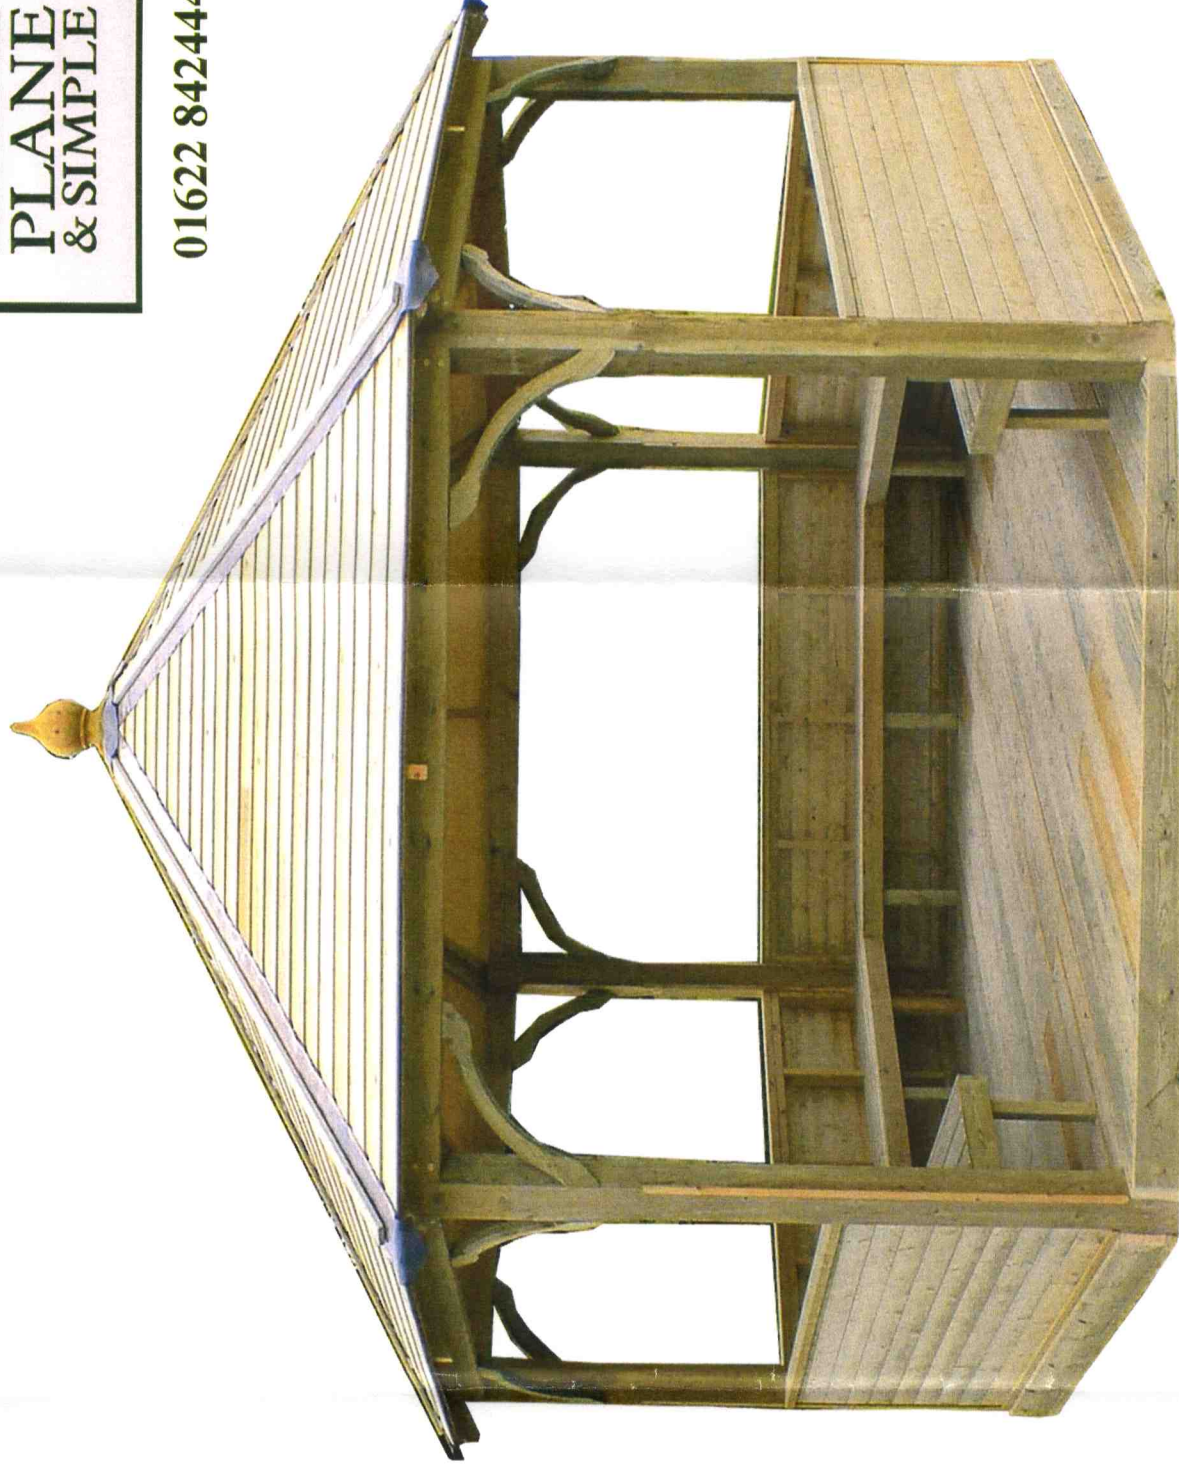

DIRECTOR OF PLANNING AND
21 MAY 2008
PASSED BY
DATE REPLIED
Ref 7

Any DRAWING and/or ASSOCIATED QUOTATION is prepared for the use of PLANE & SIMPLE LTD only. It is protected by copyright and remains the property of PLANE & SIMPLE LTD.

COPYRIGHT Plane & Simple Ltd 2004.

The drawing and any specification provided cannot be used by yourself or handed to any other third party unless you have agreed to purchase the quotation beforehand from PLANE & SIMPLE LTD.
SCALE 1: DO NOT SCALE



01622 842444