




**Plan of S12 Powdermill Stream Copings**  
 SCALE 1 : 100

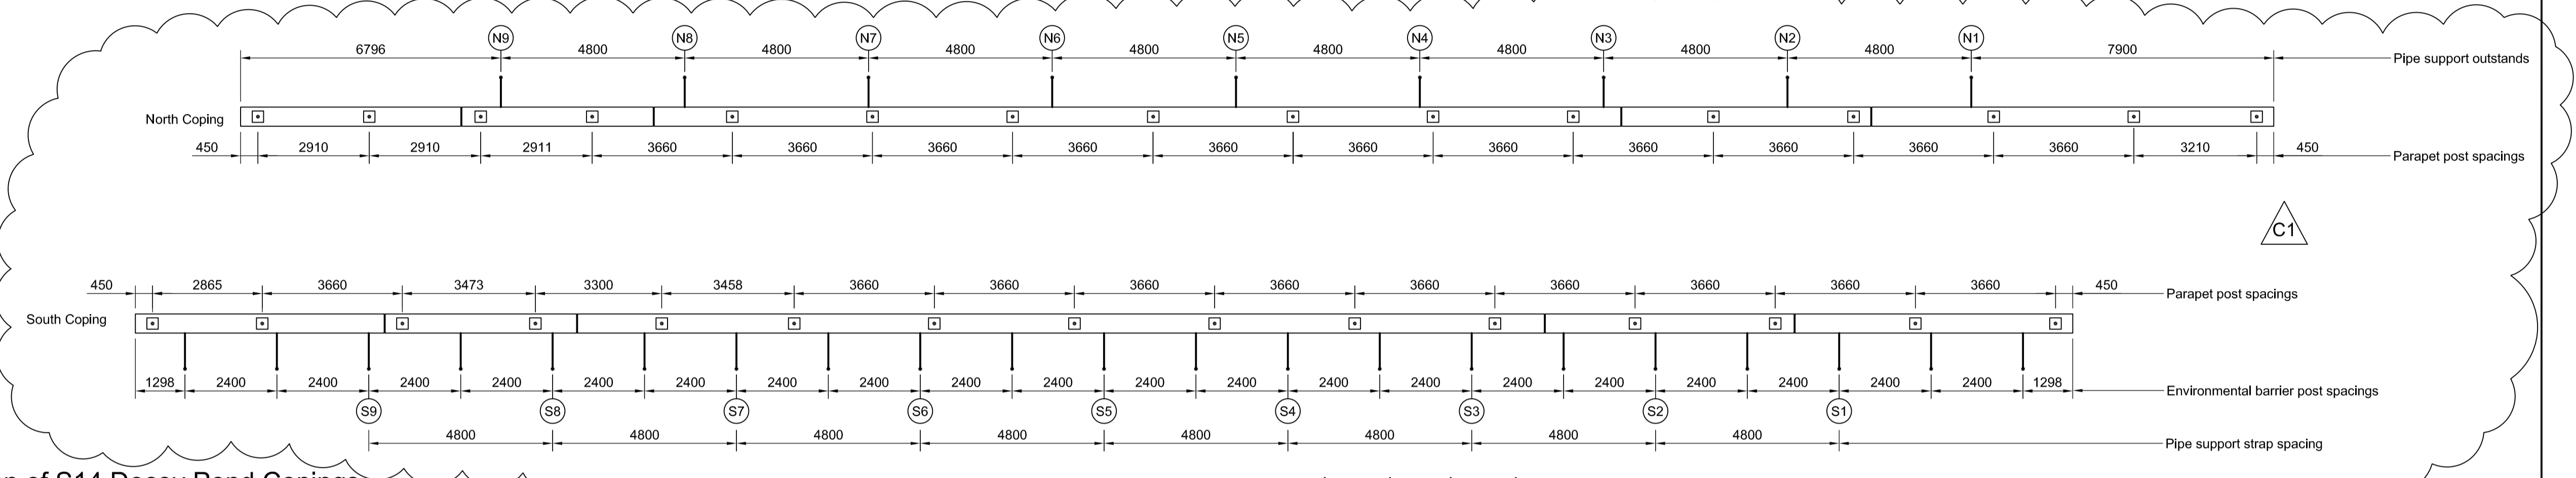


**Plan of S14 Decoy Pond Copings**  
 SCALE 1 : 100

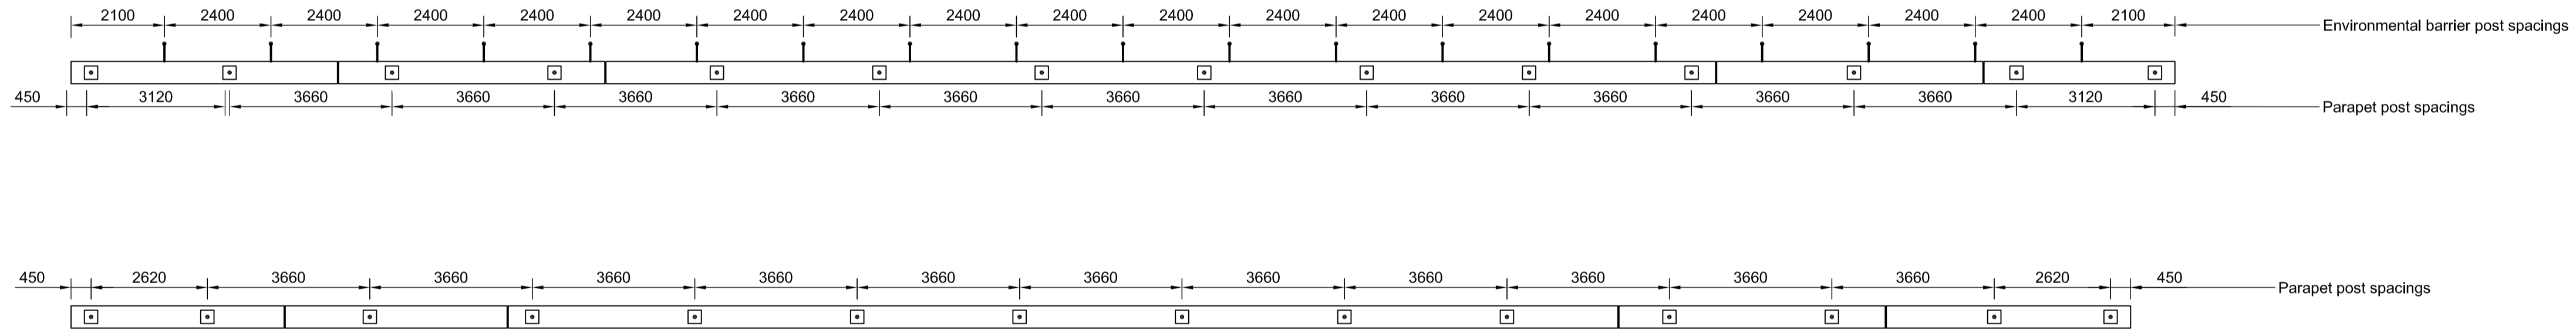

**Plan of S15 Crowhurst Road Underpass Copings**  
 SCALE 1 : 100

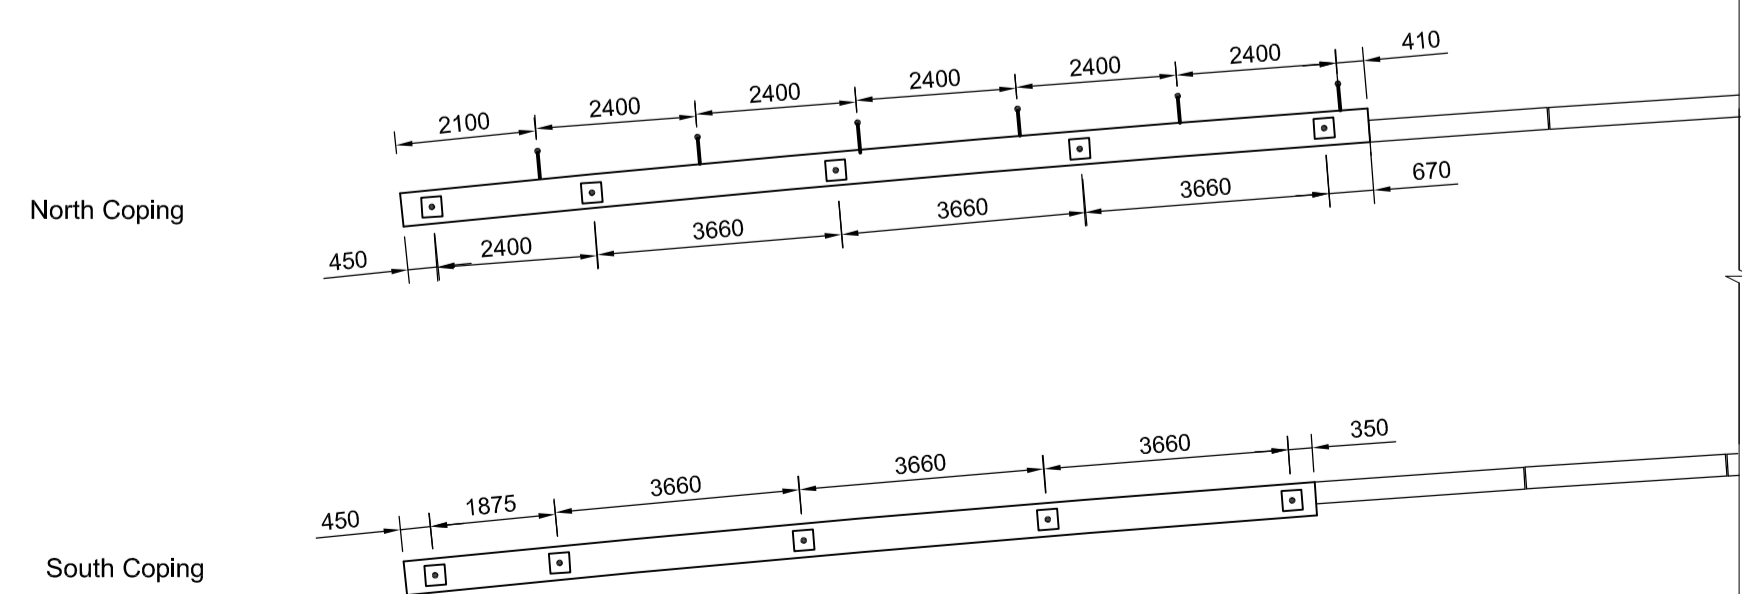


**Plan of S16 Railway Bridge Copings**  
 SCALE 1 : 100

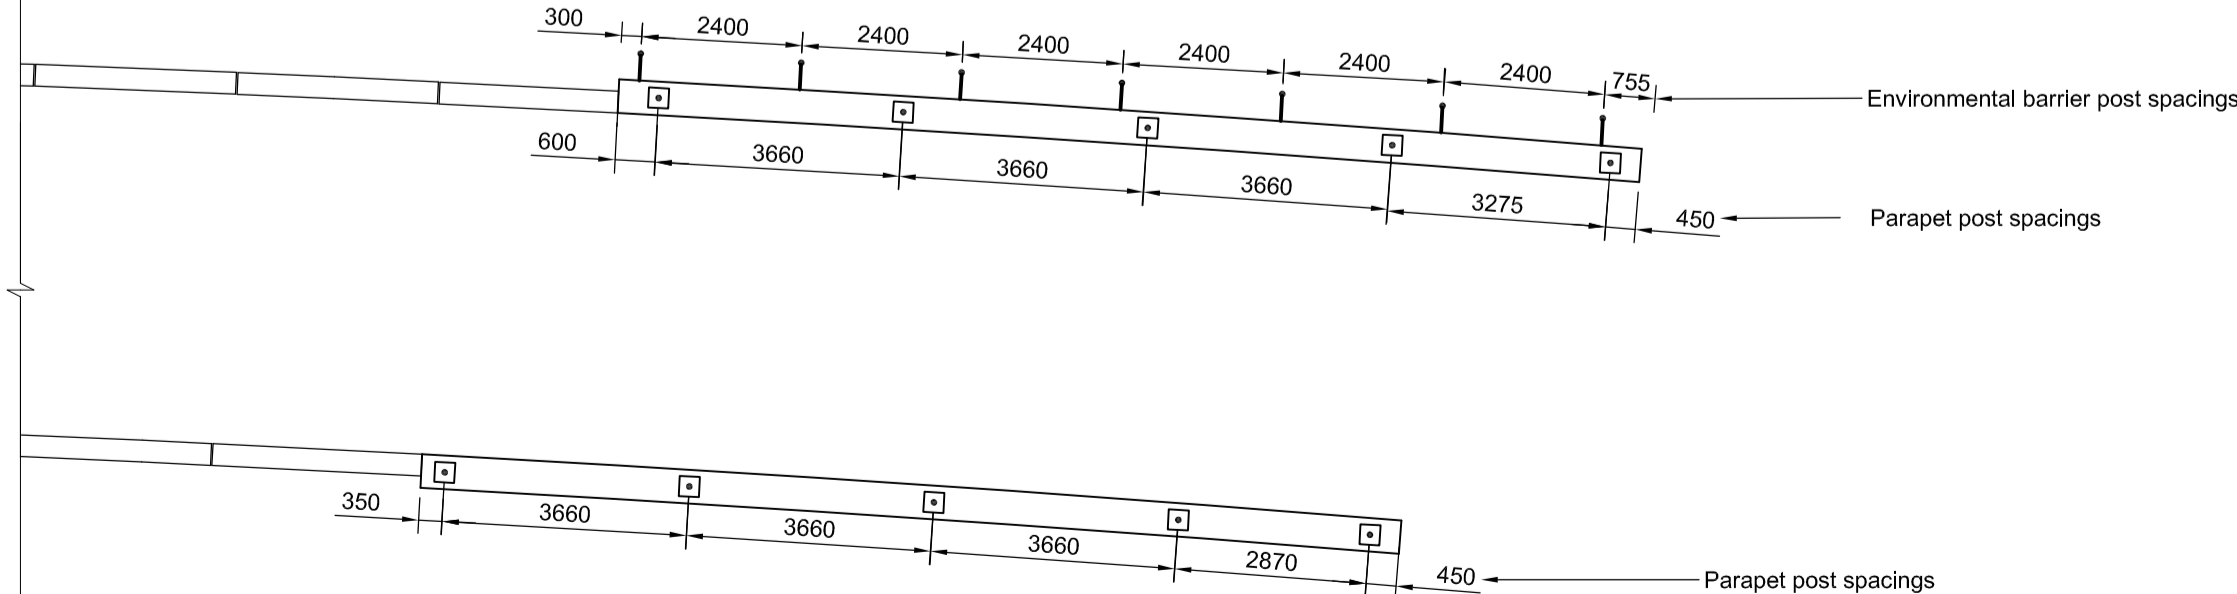

**NOTES**

- All dimensions in millimetres unless otherwise specified.
- All levels in metres AOD (Above Ordnance Datum - Newlyn). All chainages in metres.
- For general environmental barrier notes, refer to drawing B1297000-PH2/1600.01a/9902.
- For detailed information of environmental barrier and pipe supports to S14 Decoy pond underbridge refer to drawing B1297000-PH2/1600.01a/9903.
- For detailed information of environmental barrier and pipe supports to S12 Powdermill stream underbridge refer to drawing B1297000-PH2/1600.01a/9906.

SAFETY, HEALTH AND ENVIRONMENTAL INFORMATION	
In addition to the hazards/risks normally associated with the types of work detailed on this drawing, note the following:	
CONSTRUCTION	None
MAINTENANCE / CLEANING	None
DECOMMISSIONING / DEMOLITION	None
It is assumed that all work will be carried out by a competent contractor working, where appropriate, to an approved method statement	

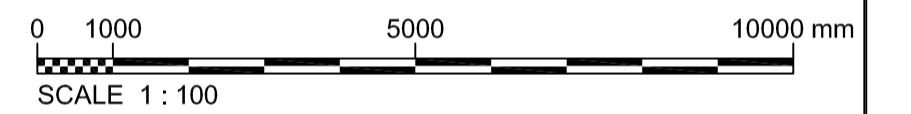

Rev	Rev. Date	Purpose of revision	Drawn	Checked	Rev'd	Appr'd
C1	24/09/14	ISSUED FOR CONSTRUCTION	GA	PGO	PGO	JP
C0	28/06/13	ISSUED FOR CONSTRUCTION	HN	PGO	PB	RRD
R0	11/03/13	For Review	GA	PGO	PB	RRD



Simpson House, 6 Cherry Orchard Road, Croydon, Surrey, CR9 6BE  
 Tel: +44(0)208 666 8212 Fax: +44(0) 208 681 2499  
 www.jacobs.com

Client: **HOCHTIEF** (ING CONSTRUCTION) Employer: **TAYLOR WOODROW** Ecot Sussex Quality Standard ecotussex.gov.uk

Project: **BEXHILL TO HASTINGS LINK ROAD**  
 Drawing title: **BEXHILL TO HASTINGS LINK ROAD ENVIRONMENTAL BARRIERS (SHEET 4 OF 4)**

Drawing status: <b>FOR CONSTRUCTION</b>	
Scale: AS SHOWN @ 841X594	DO NOT SCALE
Jacobs No. B1297000	
Client no.	
Drawing number: <b>B1297000/PH2/1600.01A/9905</b>	Rev: <b>C1</b>

This drawing is not to be used in whole or part other than for the intended purpose and project as defined on this drawing. Refer to the contract for full terms and conditions.