




**MST1 - PLAN AT CHAINAGE 790.00**  
 SCALE - 1:100

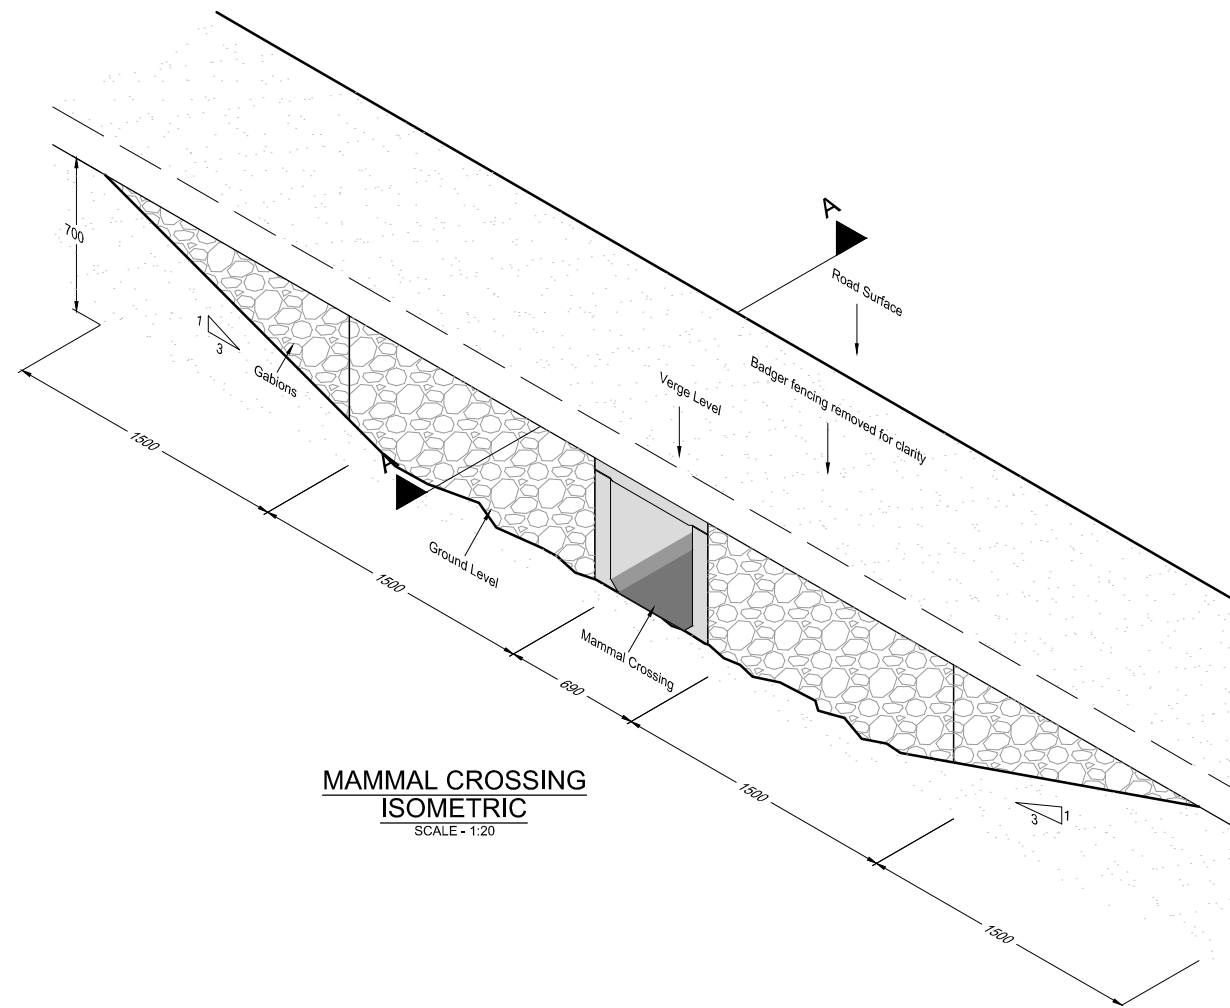


**MAMMAL CROSSING ISOMETRIC**  
 SCALE - 1:20

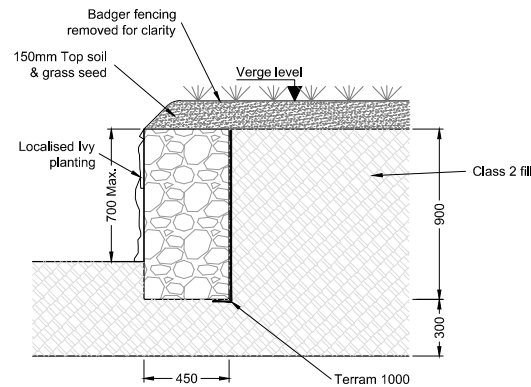

**SECTION A-A**  
 SCALE - 1:20

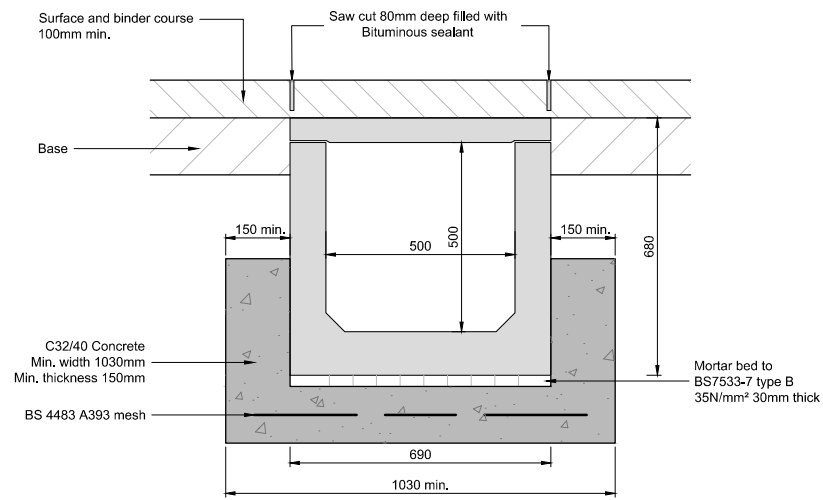

**MAMMAL CROSSING SECTION**  
 SCALE - 1:10

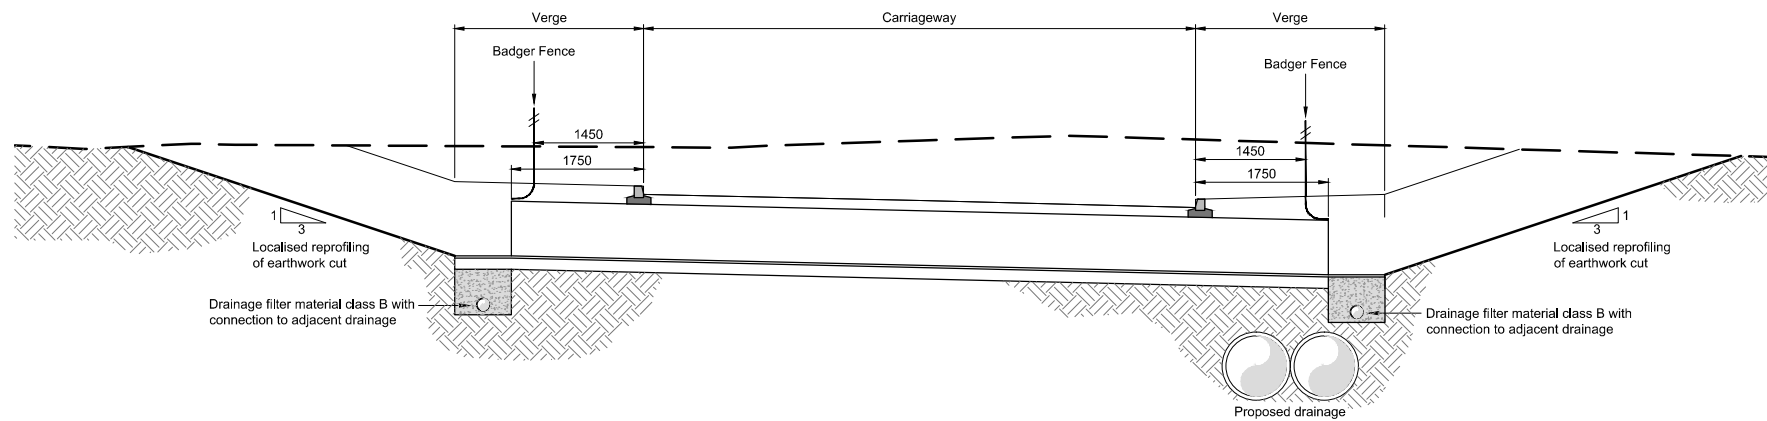


**MST1 - LONG SECTION AT CHAINAGE 790.00**  
 SCALE - 1:50

- NOTES**
- All dimensions in millimetres unless otherwise stated.
  - Tunnel units to be formed from Stanton Bonna precast concrete units or similar approved.
  - Units to be class D400
  - Unit to have a solid top.
  - Units are to be installed in accordance with the manufacturers recommendations.
  - EV50 foam strip of Tok strip to be provided between cover and base unit.

SAFETY, HEALTH AND ENVIRONMENTAL INFORMATION	
In addition to the hazards/risks normally associated with the types of work detailed on this drawing, note the following:	
<b>CONSTRUCTION</b>	• Manual handling of tunnel units
<b>MAINTENANCE / CLEANING</b>	• None Identified
<b>DECOMMISSIONING / DEMOLITION</b>	• None Identified
It is assumed that all works will be carried out by a competent contractor working, where appropriate, to an approved method statement	

Reproduction from the Ordnance Survey Map with the permission of the controller of Her Majesty's stationery office Crown copyright reserved Licence No. AL 100017326

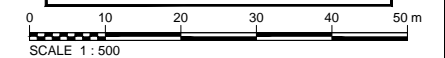

CO	18/06/2014	ISSUE FOR CONSTRUCTION	GWJ	RKS	RKS	RD
RD	21/05/2013	INITIAL ISSUE	ILC	RKS	RKS	RD
Rev	Rev. Date	Purpose of revision	Drawn	Checked	Rev'd	Apprv'd

**JACOBS**  
 Simpson House, 5 Cherry Orchard Road, Croydon, Surrey, CR9 6BE  
 Tel: +44(0)208 686 8212 Fax: +44(0) 208 681 2499  
 www.jacobs.com

Client: **HOCHTIEF** (BY CONSTRUCTION) **TAYLOR WOODROW** Employer

Project: **BEXHILL TO HASTINGS LINK ROAD**

Drawing title: **MULTI-SPECIES TUNNEL MST1 - CHAINAGE 790 GENERAL ARRANGEMENT**

Drawing status: **ISSUE FOR CONSTRUCTION**

Scale	AS SHOWN @ A1	DO NOT SCALE
-------	---------------	--------------

Jacobs No. B1297000-PH2  
 Client no.

Drawing number: **B1297000-PH2/3000.01b/0130** Rev **C0**

This drawing is not to be used in whole or part other than for the intended purpose and project as defined on this drawing. Refer to the contract for full terms and conditions.