



**GABION WALL ELEVATION**  
 SCALE 1:100

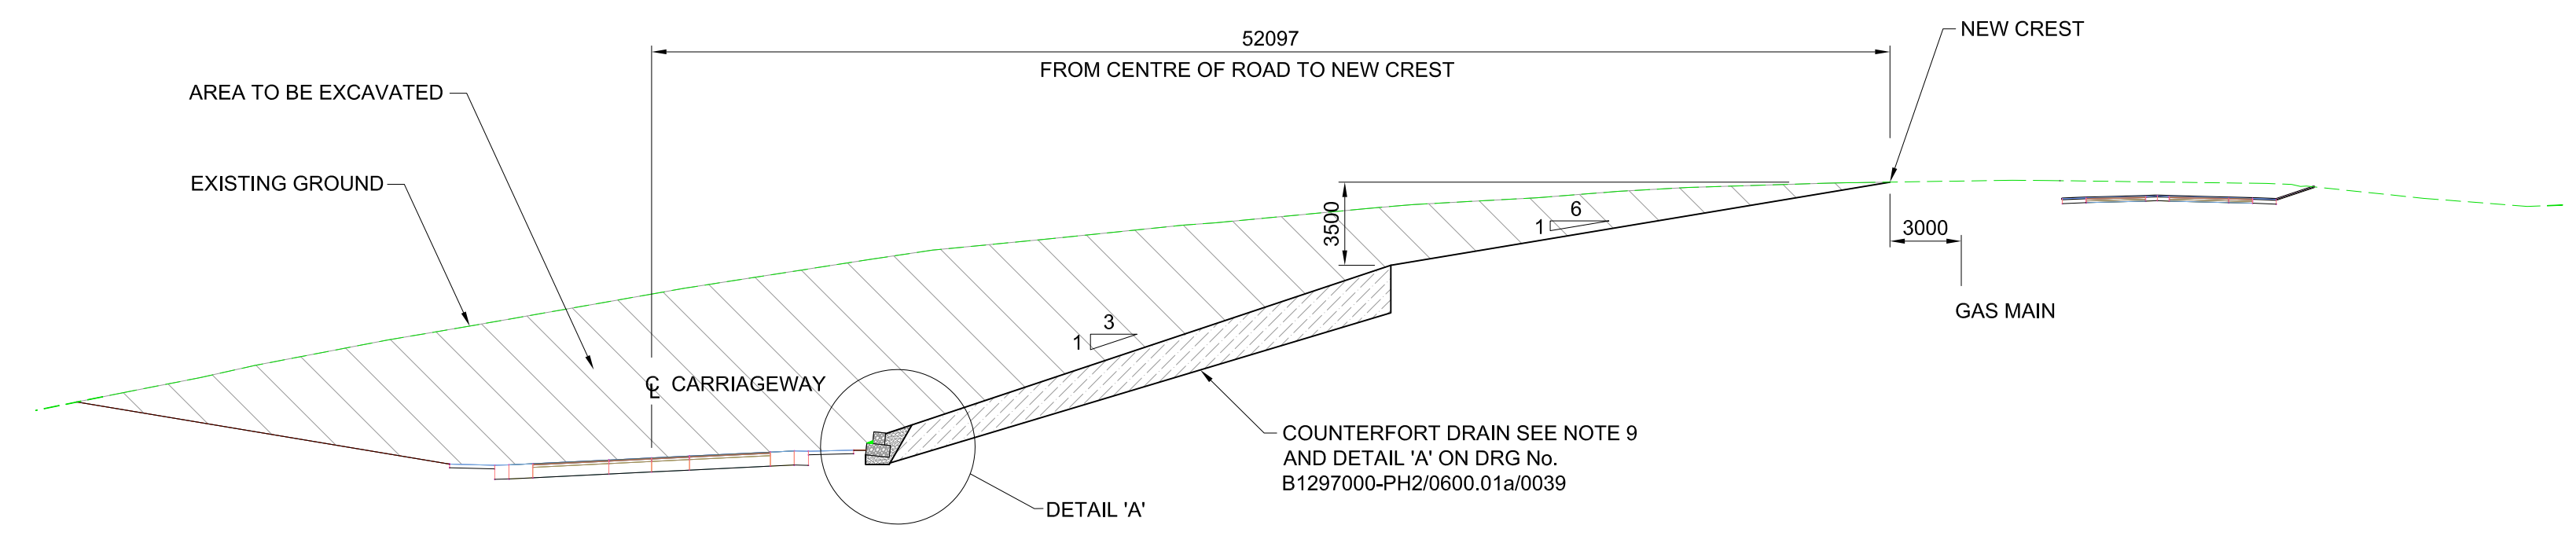

**CROSS SECTION A-A**  
 (CHAINAGE 4870)  
 SCALE 1:250

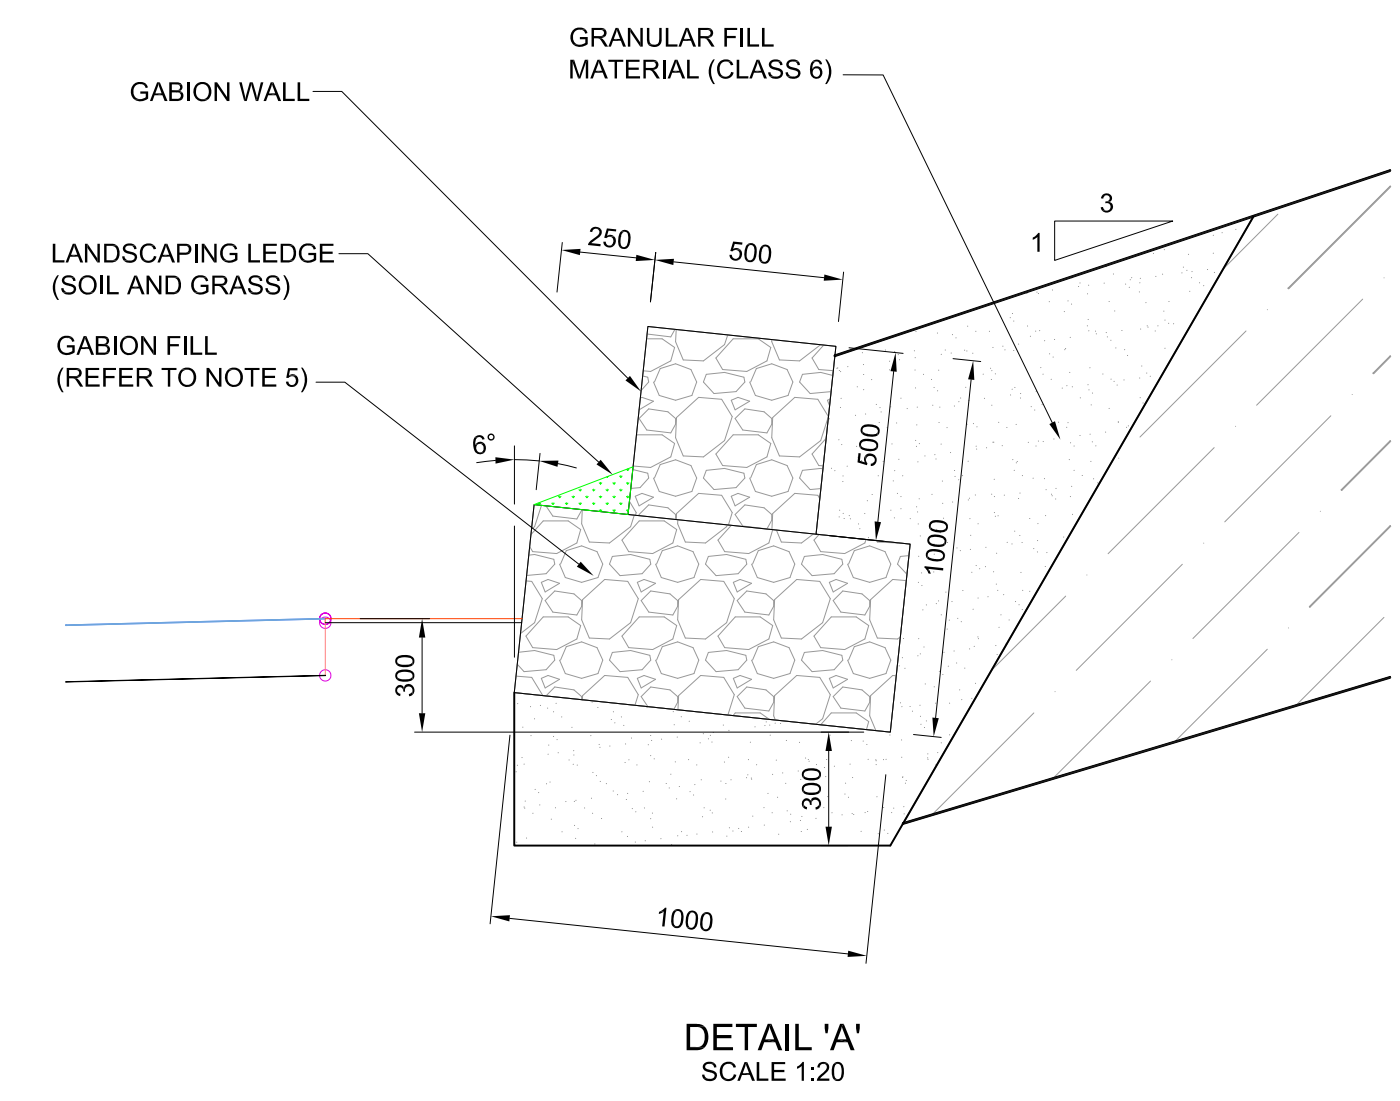

**DETAIL 'A'**  
 SCALE 1:20

- NOTES**
- THIS DRAWING IS TO BE READ IN CONJUNCTION WITH RELEVANT SPECIFICATIONS AND DRAWING B1297000-PH2/0600.01a/0039: TYPICAL SECTION CUTTING C9 (CH 4710 TO 5170).
  - DO NOT SCALE FROM DRAWINGS, USE GIVEN DIMENSIONS ONLY.
  - ALL DIMENSIONS ARE IN MILLIMETRES UNLESS OTHERWISE STATED.
  - BACKFILL MATERIAL TO GABIONS TO BE CLASS 6N/6P IN ACCORDANCE WITH THE 0600 SPECIFICATION APPENDICES.
  - GABION FILL SHALL BE SELECTED GRANULAR MATERIAL CLASS 6G IN ACCORDANCE WITH THE 0600 SPECIFICATION APPENDICES. THE FILL MATERIAL SHOULD BE OF HARD DURABLE STONE SUCH AS QUARRIED OR NATURALLY OCCURRING ROUNDED STONE.
  - FOUNDING LEVEL TO FOLLOW SLOPE OF THE ROAD. FORMATION LEVEL TO BE INSPECTED PRIOR TO COMMENCING GABION WALL CONSTRUCTION.
  - ANY SOFT SPOTS DETECTED PRIOR TO OR DURING EARTHWORKS OPERATIONS TO BE EXCAVATED AND BACKFILLED WITH ACCEPTABLE FILL MATERIALS OF SIMILAR CHARACTERISTICS TO THE SURROUNDING MATERIALS. CLASS 6A MATERIAL TO BE ADOPTED IF BACKFILL BELOW GROUNDWATER LEVEL. SOFT MATERIAL IS DEFINED AS HAVING AN UNDRAINED SHEAR STRENGTH LESS THAN 50kN/m2 WHEN MEASURED BY HAND VANE OR SIMILAR.
  - FOR THE EARTHWORK GENERAL ARRANGEMENT DRAWING REFER TO DRAWING B1297000-PH2/0600.01a/0021 (SHEET 9 OF 10).
  - FOR DETAILS OF DRAINAGE REFER TO SERIES 0500 DRAWINGS.
  - FOR DETAILS OF PAVEMENT REFER TO SERIES 0700 DRAWINGS.
  - FOR DETAILS OF UTILITIES REFER TO SERIES 2700 DRAWINGS.
  - FINISHED SLOPE TO BE VEGETATED. FOR DETAILS OF VEGETATION REFER TO SERIES 3000 DRAWINGS

SAFETY, HEALTH AND ENVIRONMENTAL INFORMATION	
In addition to the hazards/risks normally associated with the types of work detailed on this drawing, note the following:	
<b>CONSTRUCTION</b>	
<ul style="list-style-type: none"> <li>GAS MAIN PRESENT AT APPROXIMATELY 3m FROM TOP OF UPPER SLOPE.</li> <li>RELIC SHEAR SURFACES LIKELY PRESENT AT DEPTH OF APPROXIMATELY 3.5m BELOW TOP OF UPPER SLOPE.</li> </ul>	
<b>MAINTENANCE / CLEANING</b>	
-	
<b>DECOMMISSIONING / DEMOLITION</b>	
-	
It is assumed that all works will be carried out by a competent contractor working, where appropriate, to an approved method statement	

R0	12-06-14	ISSUED FOR REVIEW	JLE	SO	AD	JP
Rev	Rev. Date	Purpose of revision	Drawn	Checked	Rev'd	Apprv'd
 Simpson House, 6 Cherry Orchard Road, Croydon, Surrey, CR9 6BE Tel: +44(0)208 686 8212 Fax: +44(0)208 681 2499 www.jacobs.com						
Client						
Project						
<b>BEXHILL TO HASTINGS LINK ROAD</b>						
Drawing title						
<b>GABION WALL - GAS MAIN CUTTING C9</b> <b>CH.4860 - CH.4910</b> <b>SHEET 1 OF 2</b>						
Drawing status						
<b>ISSUED FOR REVIEW</b>						
Scale			AS SHOWN @ A1 DO NOT SCALE			
Jacobs No.			B1297000			
Client no.						
Drawing number						Rev
<b>B1297000-PH2/0600.01a/0090</b>						<b>R0</b>
This drawing is not to be used in whole or part other than for the intended purpose and project as defined on this drawing. Refer to the contract for full terms and conditions.						