


Buckholt Kennels

BUCKHOLT
 KENNELS

FOR CONTINUATION,
 SEE DRAWING NO. 0081

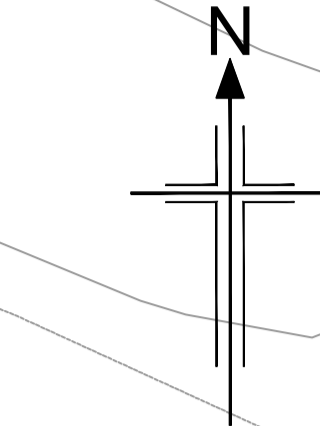


FOR CONTINUATION,
 SEE DRAWING NO. 0082

FOR CONTINUATION,
 SEE DRAWING NO. 0079

- NOTES**
- Greenways and access track contours are not included in the proposed contour model.
 - For clarity structure outline shown only.
 - The scheme plan shows the engineered earthworks. Please note that in some area the landscape contours re-profile the engineered earthworks (i.e. form the landscape bunds).

- KEY**
- Existing Contours @ 0.5m spacing
 - Proposed Landscaping Contours @ 0.5m spacing
 - ABNB Absorptive Noise Barrier (Height - 1.8m)
 - REH1 Reflective Noise Barrier (Height - 1.8m)
 - REH2 Reflective Noise Barrier (Height - 1.5m)
 - BF Bat Fence
 - BP 1.2m high timber post and wire fence with badger proofing (HCD/H13 + H46).
 - Scheme Extents

Reproduction from the Ordnance Survey Map with the permission of the controller of Her Majesty's stationery office Crown copyright reserved Licence No. AL 100017326

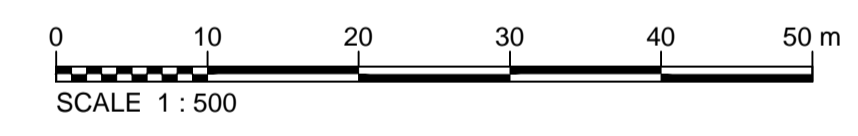

R2	29/01/2015	CONTOURS UPDATED	GWJ	MJS	RS	RS
R1	28/02/2013	GENERAL AMENDMENTS	AS	RKS	SSG	RRD
R0	12/02/2013	INITIAL ISSUE	ILC	RKS	RKS	SSG
Rev	Rev. Date	Purpose of revision	Drawn	Checked	Rev'd	Apprv'd

JACOBS

Simpson House, 6 Cherry Orchard Road, Croydon, Surrey, CR9 6BE
 Tel: +44(0)208 686 8212 Fax: +44(0)208 681 2499
 www.jacobs.com

Client: **HOCHTIEF** (UK) CONSTRUCTION, **TEYDOR WOODROW**, **East Sussex County Council**

Project: **BEXHILL TO HASTINGS LINK ROAD**

Drawing title: **PLANNING CONDITION 14 EXISTING & PROPOSED CONTOURS SHEET 10 OF 30**

Drawing status: **ISSUE FOR REVIEW**

Scale: 1:500 @ A1 **DO NOT SCALE**
 Jacobs No. B1297000-PH2
 Client no.
 Drawing number: **B1297000-PH2/0100.01a/0080** Rev **R2**

This drawing is not to be used in whole or part other than for the intended purpose and project as defined on this drawing. Refer to the contract for full terms and conditions.