

- KEY**
- CPO boundary
 - Noise bund
 - Maintenance access gate
 - 2 way badger gate
- Permanent highway fencing**
- BF — BF — Bat Fence
 - 1.8m close boarded fence
 - BP — BP — 1.2m high timber post and wire fence with badger proofing (HCD/H13 + H46).
 - P&R — Timber post and four rail fence (HCD/H3)
 - ANNB — 1.8m high absorptive noise barrier
 - REH1 — 1.8m high reflective Noise Barrier
 - REH2 — 1.5m high reflective Noise Barrier
- Accommodation works fencing**
- SP — SP — 1.2m high stock proof fence (HCD/H13)
 - SBP — 1.2m high stock/badger proof fence (HCD/H13 + H46)
 - P&W — 1.2m high timber post and wire (HCD13)
- Temporary fencing**
- TF — TF — Temporary Fence (HCD/H1 Type 2)
 - Herpitle Fence
 - DIST — 1.8m high temporary Fencing / SSSI Boundary
- Watercourse
 - Track Access
 - Existing Woodland
 - Grass / Planting
 - Wild Flower Dry Mix / Scattered Shrub
 - Wild Flower Wet Mix / Scattered Trees
 - Drainage Pipe Run
 - Drainage Chamber
 - Native Hedgerows with Trees
 - 8m Buffer Zone from Watercourse

Reproduction from the Ordnance Survey Map with the permission of the controller of Her Majesty's stationery office Crown copyright reserved Licence No. AL 100017326

0 10 20 30 40 50 m
SCALE 1 : 500

R1	10/12/2014	EA ACCESS UPDATED	GWJ	RS
R0	27/05/2014	INITIAL ISSUE	GC	RS
Rev	Rev. Date	Purpose of revision	Drawn	Checked

JACOBS
Simpson House, 6 Cherry Orchard Road, Croydon, Surrey, CR9 6BE
Tel: +44(0)208 686 8212 Fax: +44(0) 208 681 2499
www.jacobs.com

Client: **HOCHTIEF** **TAYLOR WOODROW** Employer: **WATERWAYS**

Project: **BEXHILL TO HASTINGS LINK ROAD**

Drawing title: **FDC CONSENT GENERAL ARRANGEMENT DECOY POND**


Drawing status: **ISSUE FOR INFORMATION**

Scale	1:1000 @ A1	DO NOT SCALE
Jacobs No.	B1297000-PH2	
Client no.		

Drawing number	B1297000-Site Sketch 0091 - Decoy Pond	Rev	R1
----------------	--	-----	----

This drawing is not to be used in whole or part other than for the intended purpose and project as defined on this drawing. Refer to the contract for full terms and conditions.

Decoy Cross Section 6 - 6
SCALE: H 1:500, V 1:500. DATUM: 0.000

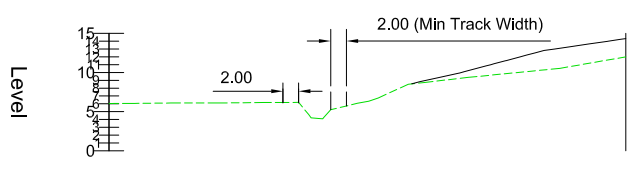

Decoy Cross Section 7 - 7
SCALE: H 1:500, V 1:500. DATUM: 0.000

