

Drawing number / Rev
B1297000-PH2/3000.01a/0009 C4

NOTES

- All dimensions in metres unless otherwise stated.
- For complete fencing key, refer to fencing drawings.

KEY

- High Forest - Dry (Planting at 2m centres, random mix in groups of 3-5 of each species) (LE2.1 and LE2.4.1)
- High Forest - Dry (Planting at 2.5m centres, random mix in groups of 3-5 of each species) (LE2.1 and LE2.4.1)
- High Forest - Wet (Planting at 2m centres, random mix in groups of 3-5 of each species) (LE2.1 and LE2.4.1)
- High Forest - Wet (Planting at 2.5m centres, random mix in groups of 3-5 of each species) (LE2.1 and LE2.4.1)
- Dry Woodland Edge (3m w/c, planting at approximately 1.2 - 1.5m centres in three staggered rows, random mix of 3-5 species (LE2.1 and LE2.4.1) Care must be taken not to plant in obvious or straight lines. Refer to planting spacing detail on drawing B1297000/3000.01a/0001
- Wet Woodland Edge (3m w/c, planting at approximately 1.2 - 1.5m centres in three staggered rows, random mix of 3-5 species (LE2.1 and LE2.4.1) Care must be taken not to plant in obvious or straight lines. Refer to planting spacing detail on drawing B1297000/3000.01a/0001
- Scrub random mix in groups of 3 - 6 of each species (LE2)
- Wetland Scrub random mix in groups of 3 - 5 of each species (LE2)
- Existing Woodland to be managed (LE2.1)
- Existing Woodland Edge to be Managed (LE2.2)
- Scattered Trees in Wet Grassland, Marsh and Fen (LE4.1.1) Refer to planting spacing detail on drawing B1297000/3000.01a/0001
- Scattered Scrub in Neutral Grassland (LE4.3.1) Refer to planting spacing detail on drawing B1297000/3000.01a/0001
- Climbing plants and structures - 4m clear spacing unless otherwise noted.
- Woodland/woodland edge infill planting
- Amenity Tree and Shrub Planting (LE3.1)
- Extra heavy standard, semi-mature tree or multi-stem tree
- Site of Special Scientific Interest (SSSI)
- Site of Nature Conservation Importance (SNCI)
- Native Species Hedgerows (LE4.2) Two staggered rows, planted at 0.5m centres, 0.5m between rows
- Native Hedgerows with Trees (LE4.4) Two staggered rows, planted at 0.5m centres, 0.5m between rows. Trees shall be planted between rows at a range of 10m - 15m centres. Each tree shall be marked identified with a pole as described in Appendix 30.6.1 Planting. Setting out, sub-section V in Revision 9 (or later) of the Series 3000 Appendices.
- Ditch
- Watercourse
- Pond
- Brickwork
- Brideway
- Existing trees, hedges & scrub to be retained
- CPD boundary

Planting to be completed

CHAPEL WOOD W23: Areas of former hornbeam and hazel coppice to be re-coppiced. As part of the contract, 25% of the area shall be coppiced in Year 1, another 25% in Year 5. ESCC will carry out coppicing on the remaining quarters in years 10 and 15, and continuing at 5 year intervals onwards. Oak standards to be retained. Annual late summer cut of grass and herbaceous areas shall be carried out between the highway verge and the wood, not in straight lines but moving in and out and around the scrub and scattered trees at the edge of the wood to create a scalloped border. Limit invasive scrub species such as bramble or gorse by selective cutting. Scrub cutting to be carried out in Year 1 (extent to be agreed with the EcwW) and again in Year 5 before hand-over to ESCC. Annual monitoring and removal/control of any alien invasive species.

Rev	Rev. Date	Purpose of revision	Drawn	Checked	Rev'd	Apprv'd
C4	18/12/2015	Minor Planting Changes	LC	AS	AS	PDF
C3	04/11/2015	Planting revs to match scheme changes	AS	RM	RM	PDF
C2	11/05/2015	Plant Schedule Updated to Match Changes	CC	AS	TD	JP
C1	02/03/2015	Rev to match minor scheme layout changes	RM	AS	AS	JP
C0	26/07/2013	ISSUE FOR CONSTRUCTION	AS	RM	RM	AS

JACOBS
Simpson House, 6 Cherry Orchard Road, Clayton, Surrey, CR9 6BE
Tel: +44(0)203 818 8122 Fax: +44(0)203 818 8128
www.jacobs.com

Client: **HOCHTIEF** Employer: **TAYLOR WOODROW**

Project: **BEXHILL TO HASTINGS LINK ROAD**


Drawing title: **PLANTING SHEET 9 OF 14**

Drawing status: **FOR CONSTRUCTION**

Scale:	1:1000 @ A1	DO NOT SCALE
Jacobs No:	B1297000	
Client no:		
Drawing number:	B1297000-PH2/3000.01a/0009	Rev
		C4

This drawing is not to be used in whole or part other than for the intended purpose and project as defined on this drawing. Refer to the contract for full terms and conditions.

11 JAN 2016
TNS3

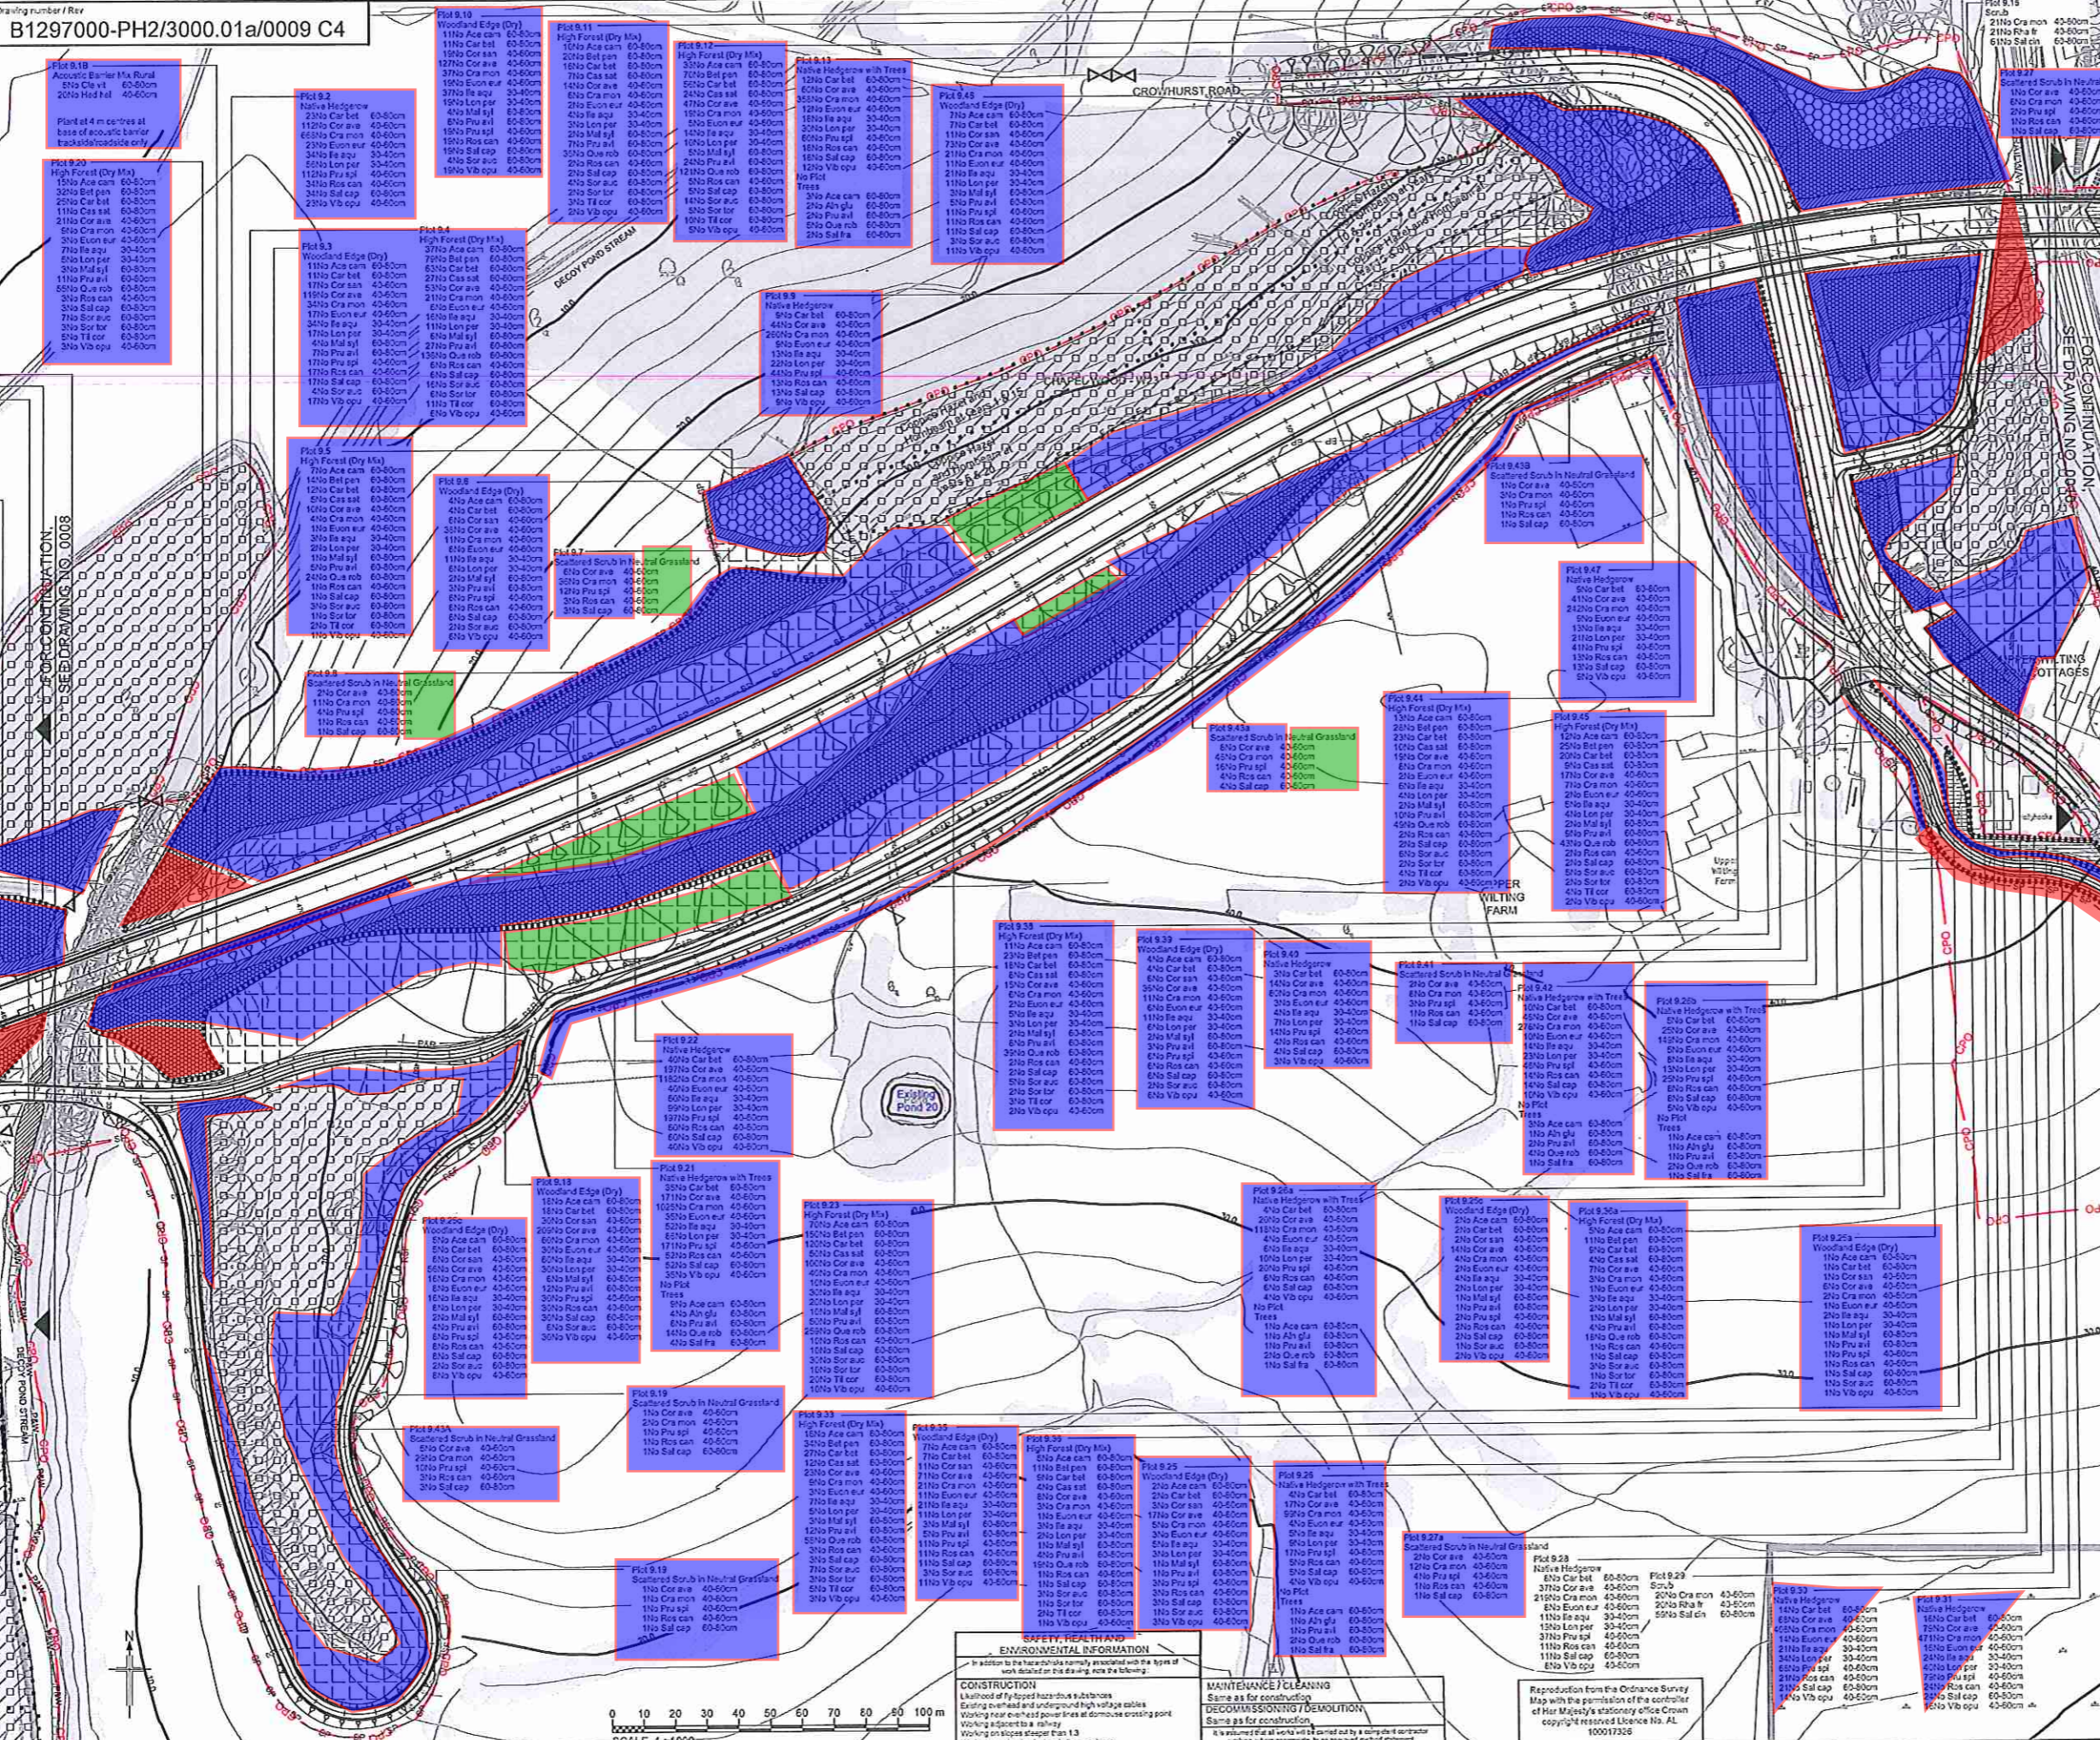

PH2/3000.01a/0009 C4 - Detailed Design/000 CAD/600 Drawings/3000 Landscape & Ecology

SAFETY, HEALTH AND ENVIRONMENTAL INFORMATION

In addition to the health and safety information associated with the types of work detailed on this drawing, note the following:

CONSTRUCTION Likelihood of fly-tipped hazardous substances Existing overhead and underground high voltage cables Working adjacent to a railway Working on slopes steeper than 1:3 Working near to the plant and other machinery	MAINTENANCE / CLEANING Same as for construction	DEMOLITION / DECONSTRUCTION Same as for construction
---	---	--

Reproduction of all works will be carried out by a competent contractor working where appropriate, to an agreed method statement.
100017326

