

571500


572000

572500

120000

119500

00195.00027.0004.1 Site Location - OS Base Zoomed In

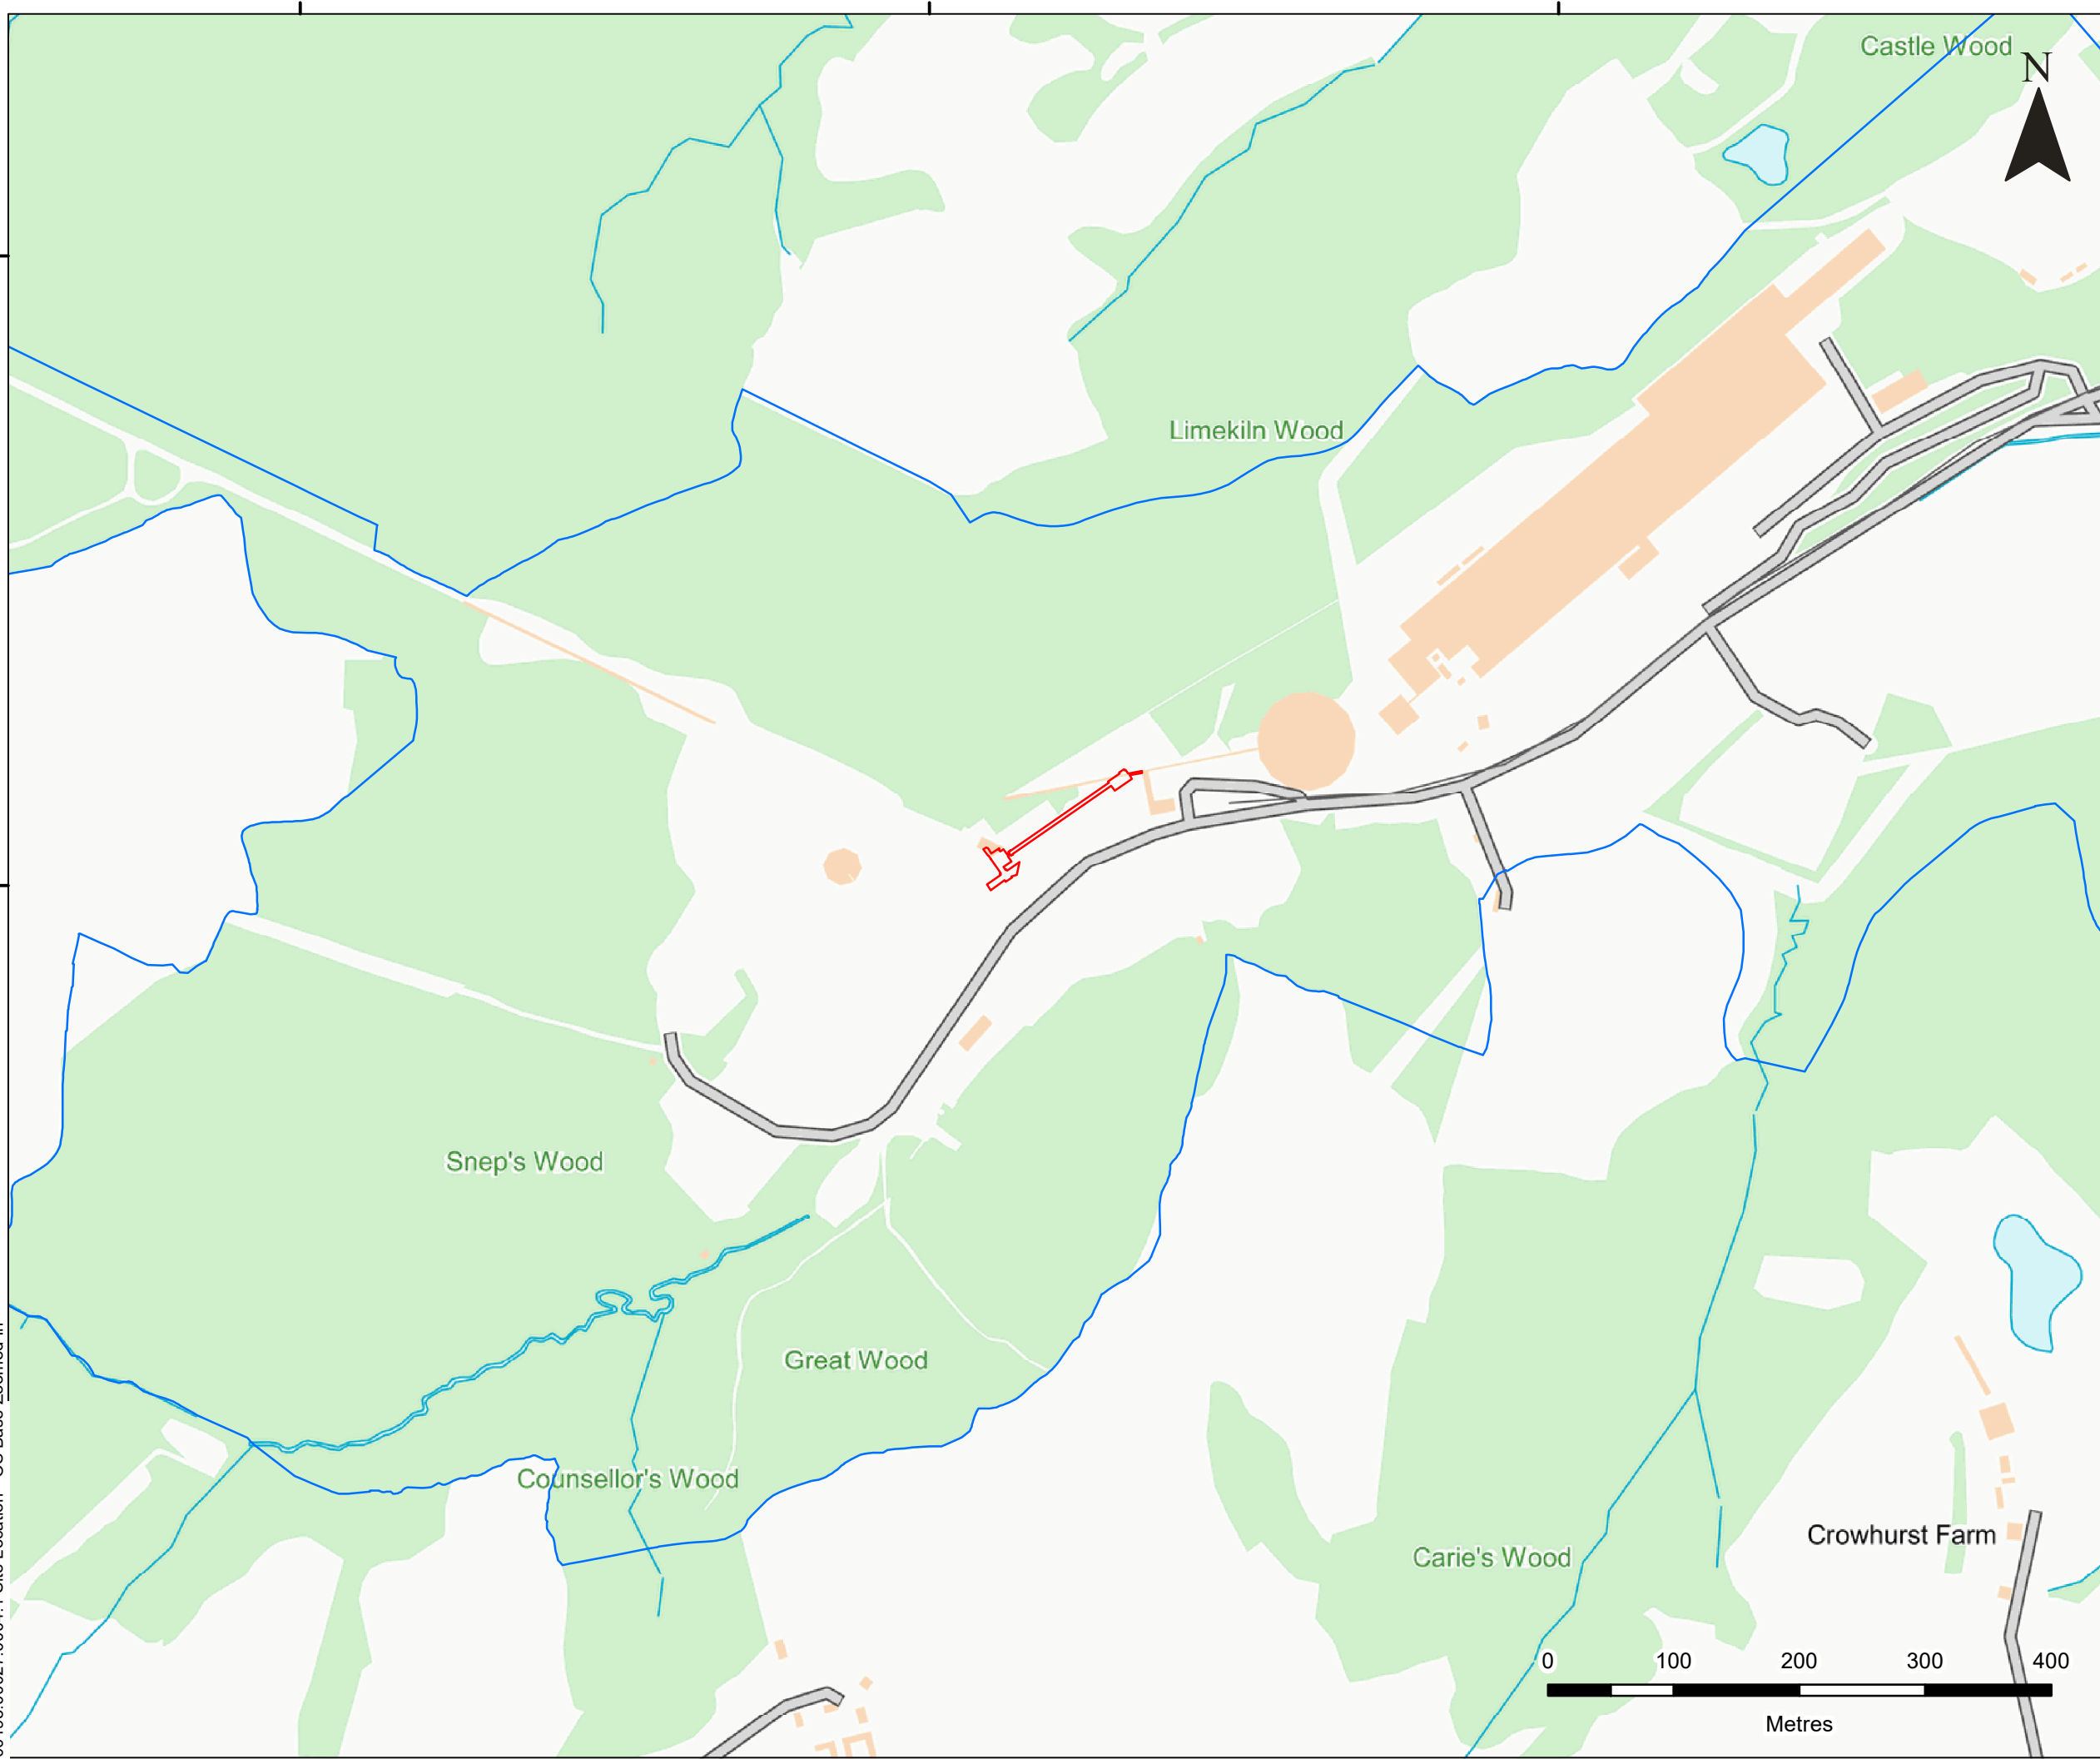

**LEGEND**

- Application Boundary
- Ownership Boundary




**SLR**

4/5 LOCHSIDE VIEW  
EDINBURGH PARK  
EDINBURGH  
EH12 9DH

T: +44 (0)131 335 6830  
www.slrconsulting.com

ROBERTSBRIDGE  
PLANNING APPLICATION  
SITE LOCATION PLAN  
**FIGURE RW/1a**

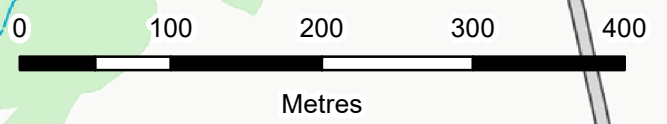

Scale 1:5,000 @ A3 Date JANUARY 2021