
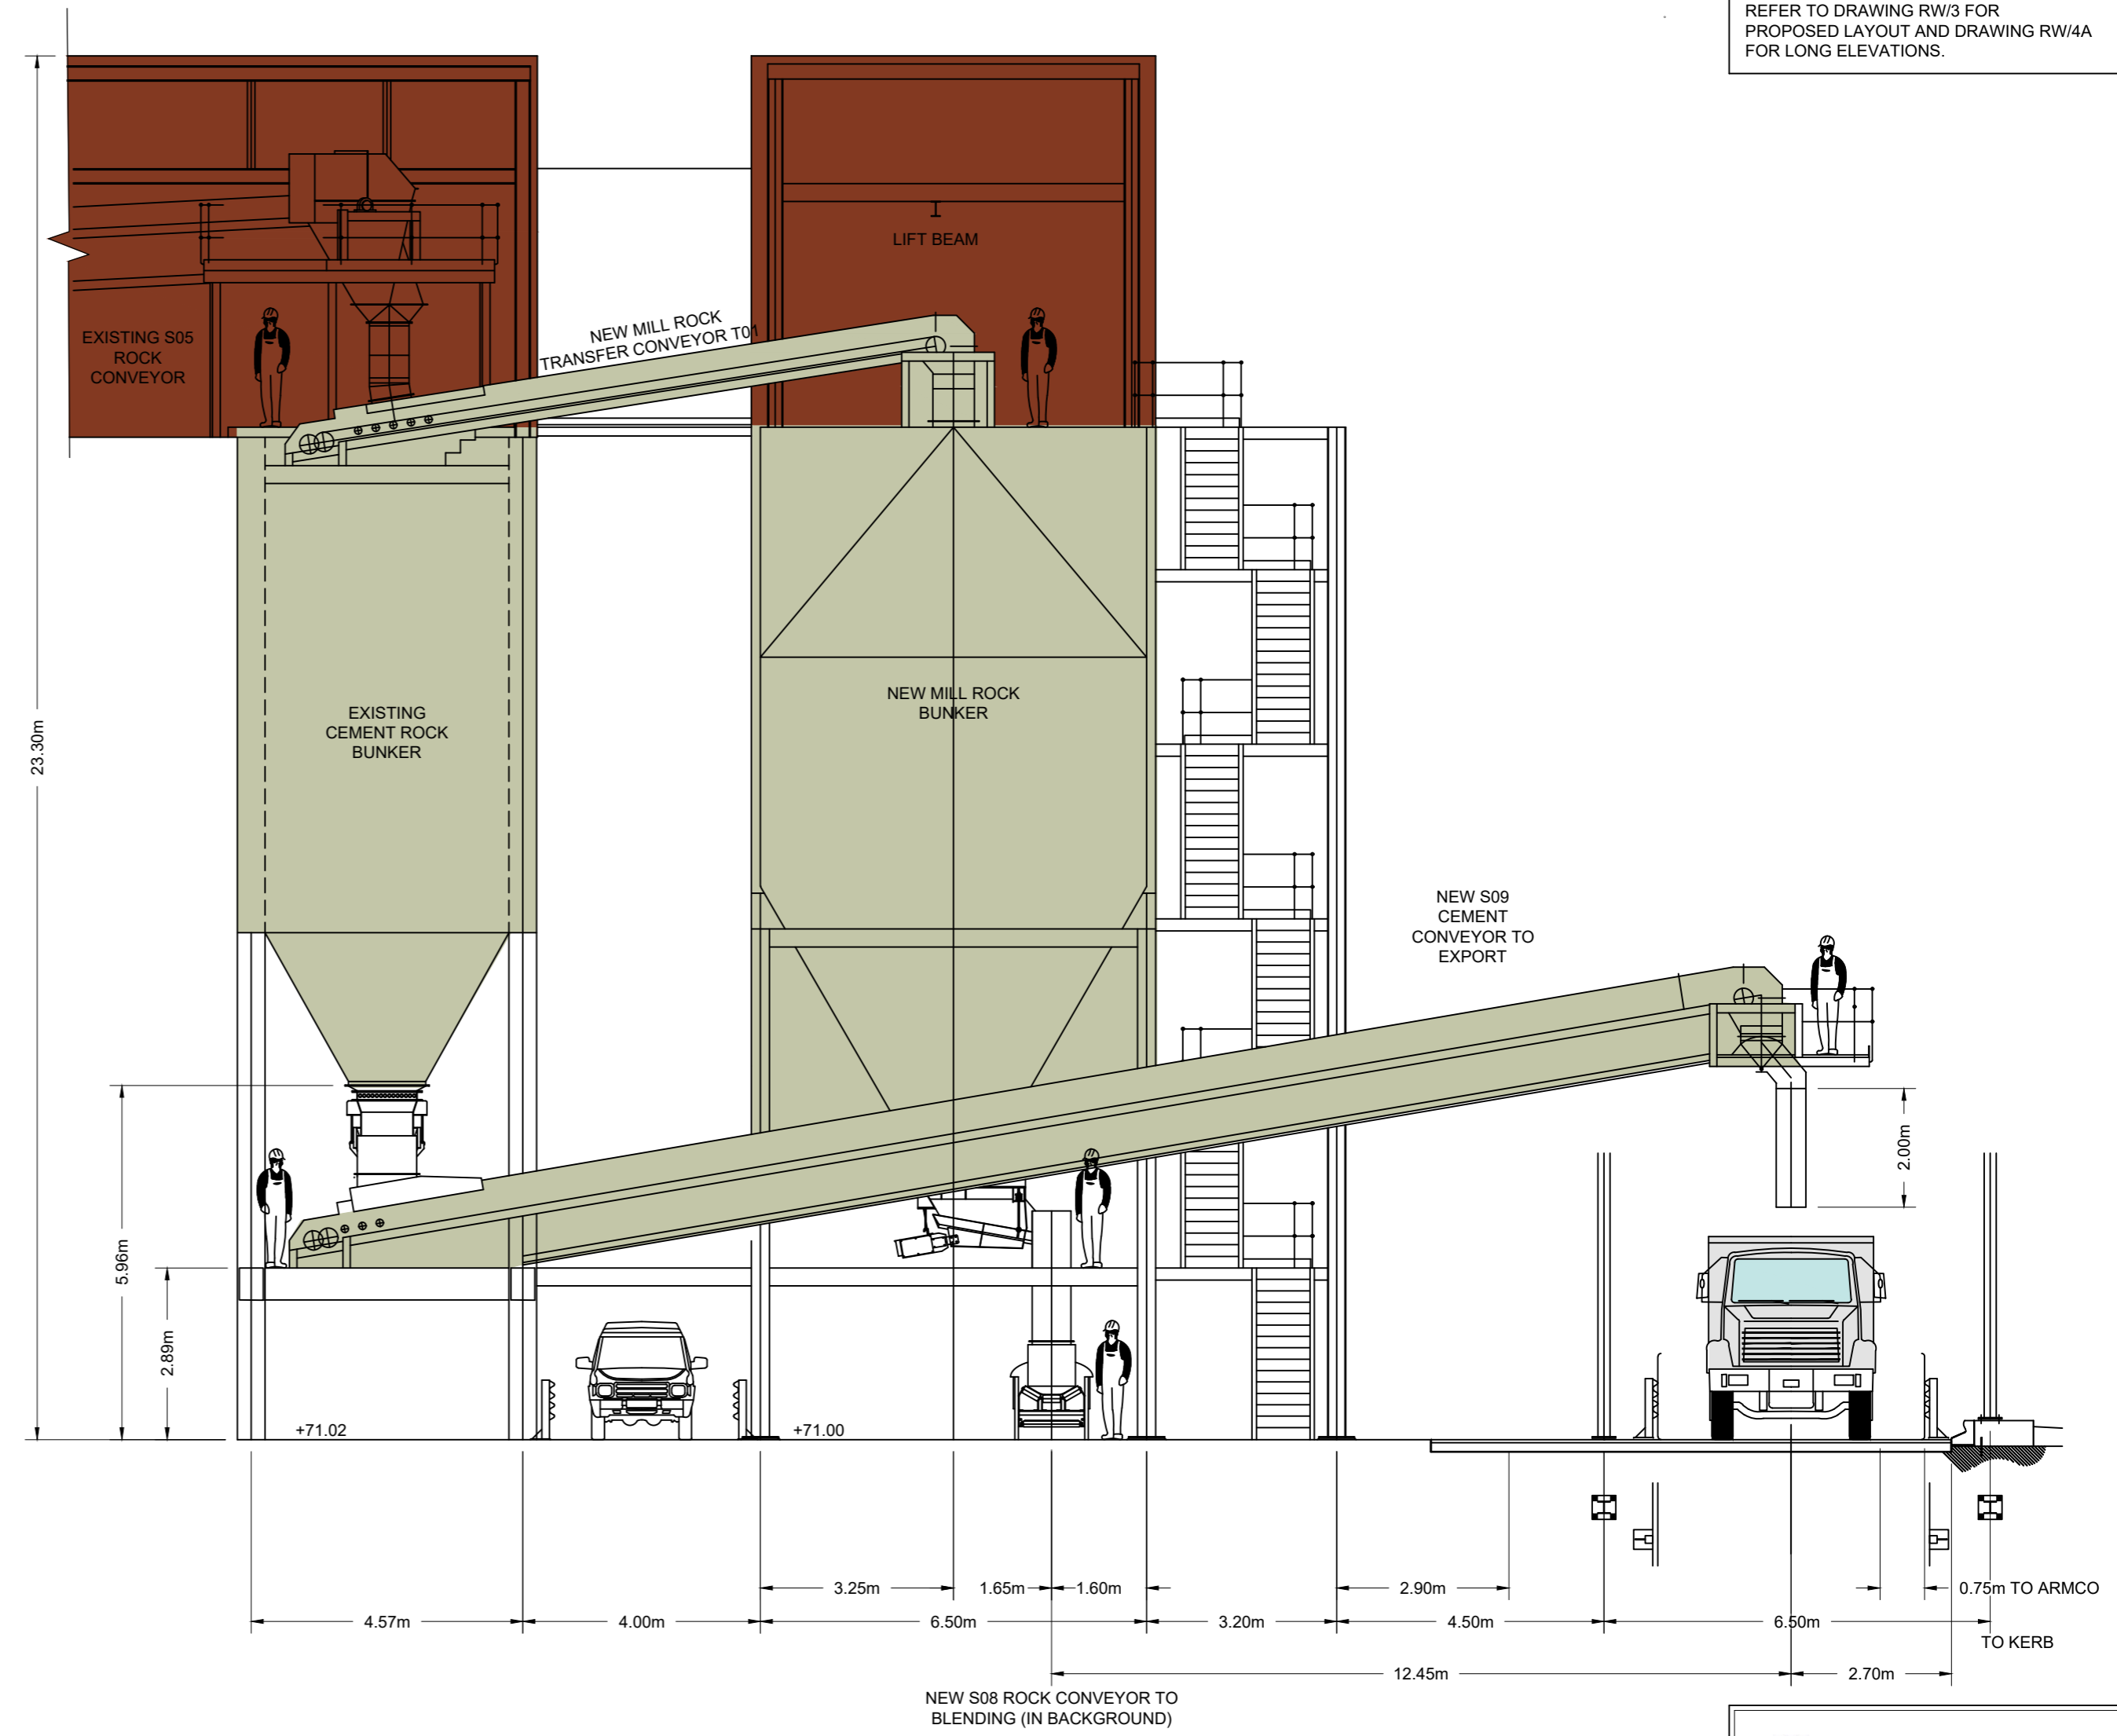


NOTES

INFORMATION SHOWN BASED UPON FILES 'G' - (A1) 400.PDF AND 'RT13500-103 G.A. H2N TAIL END EXTENSION.DWG'; RESPECTIVELY.

REFER TO DRAWING RW/3 FOR PROPOSED LAYOUT AND DRAWING RW/4A FOR LONG ELEVATIONS.

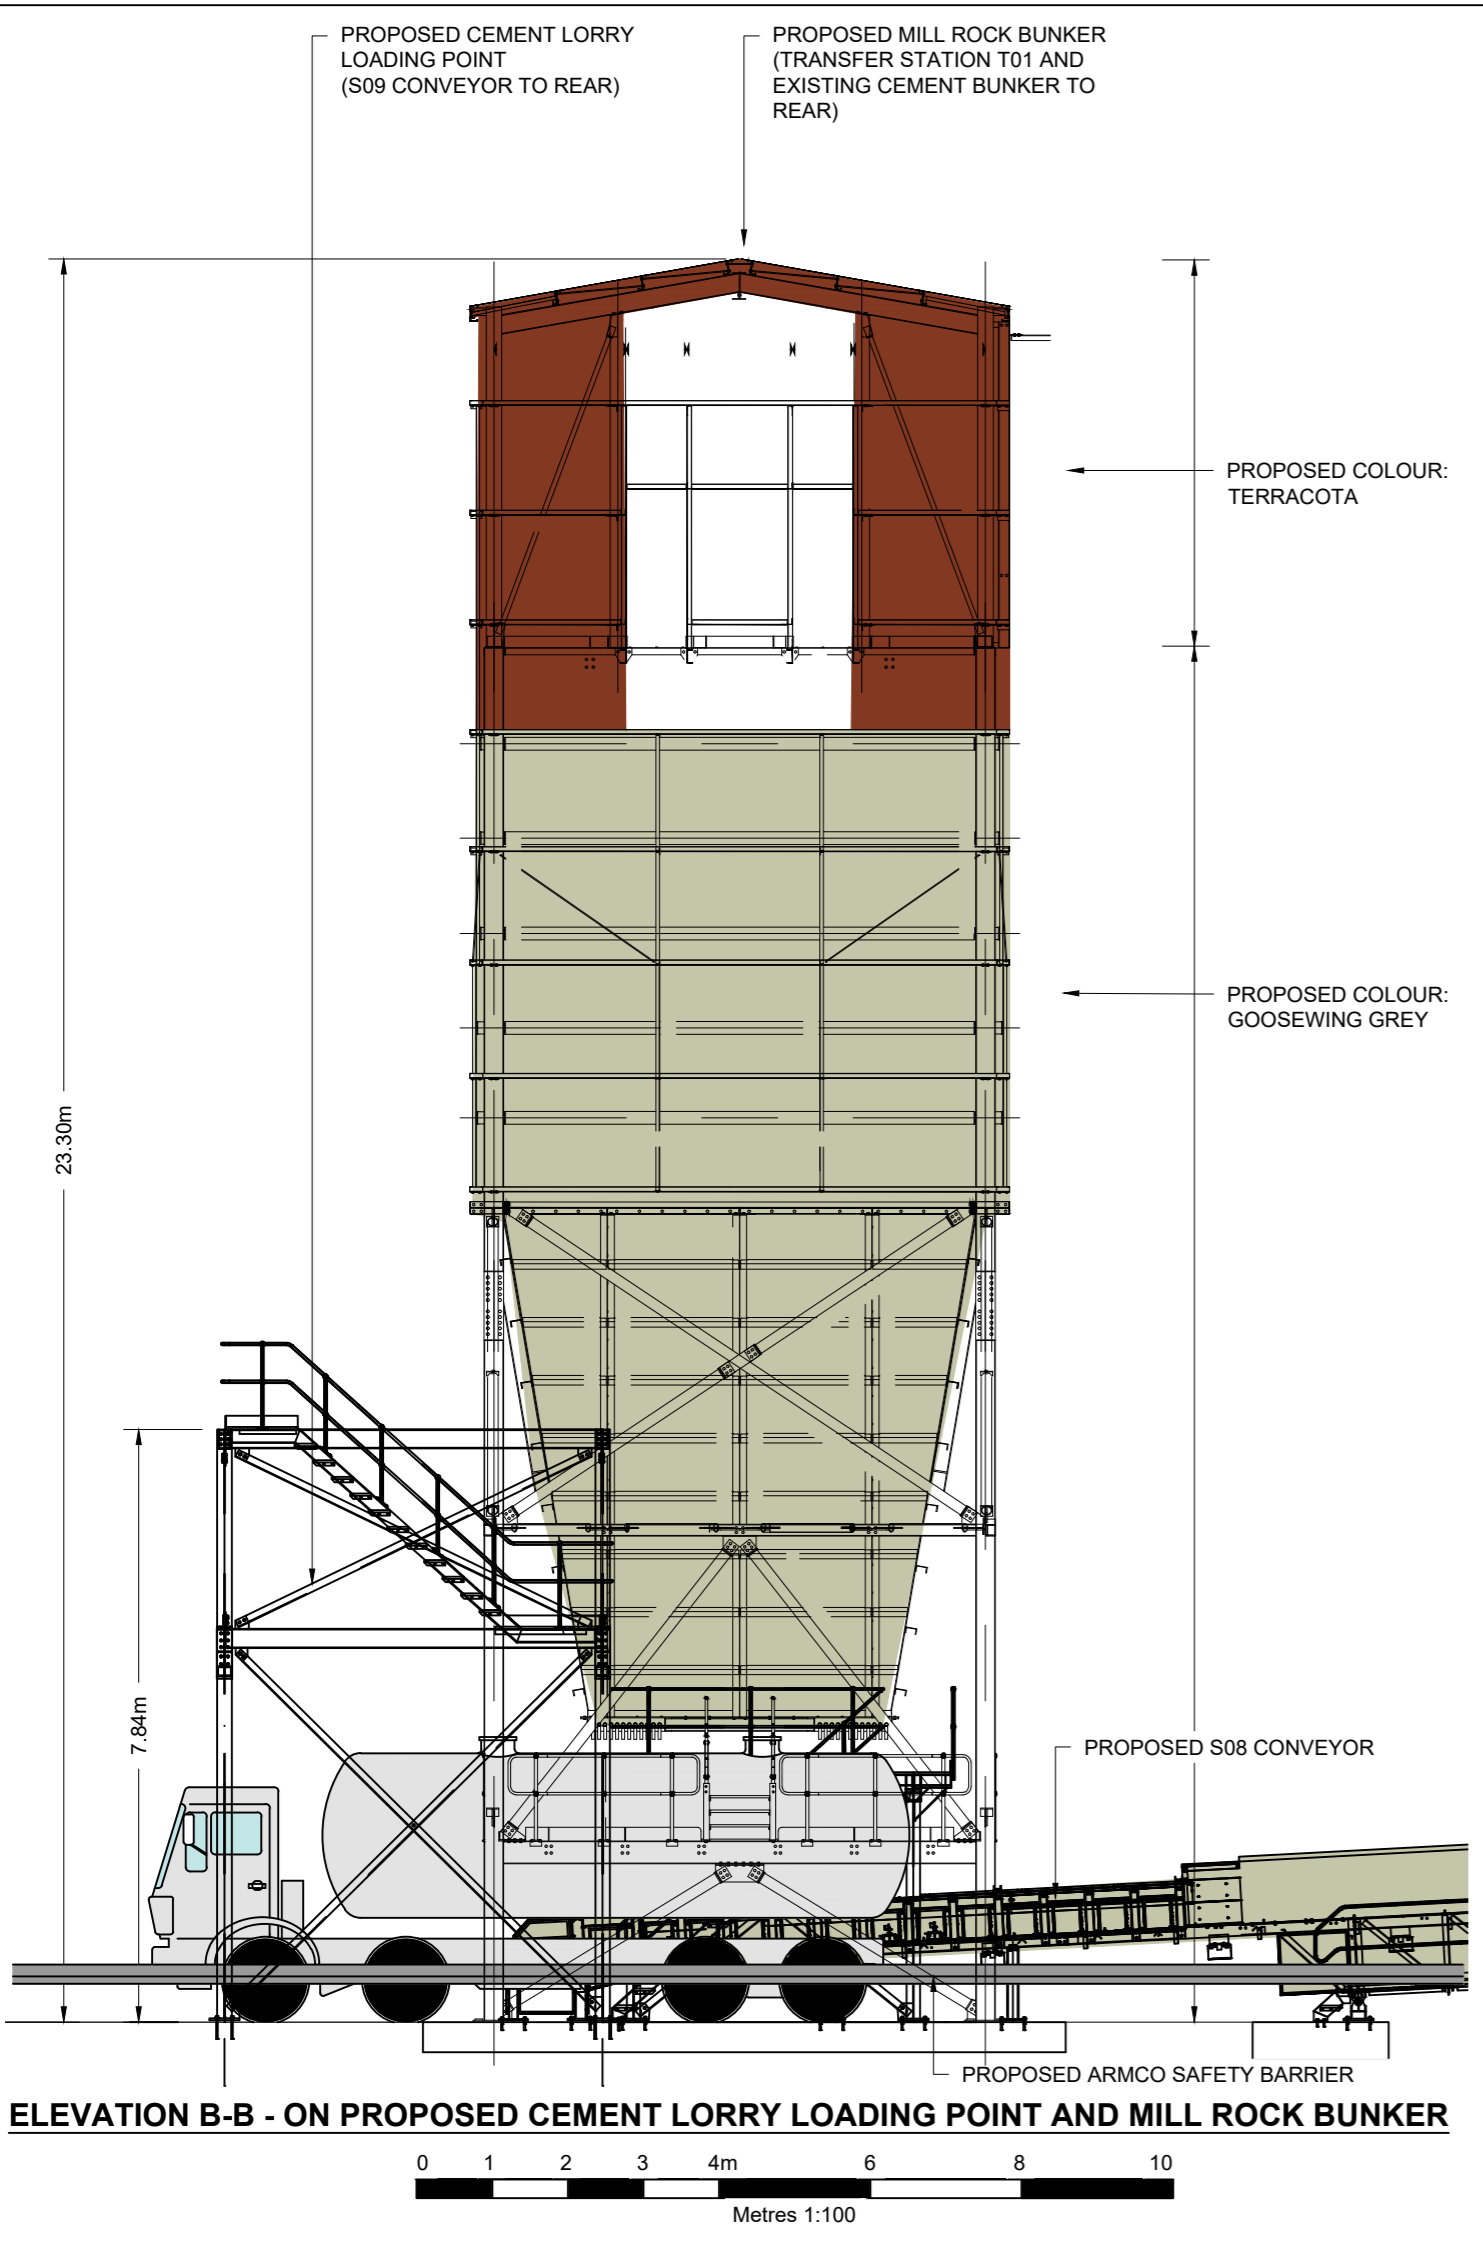

404.00195.00027.0004.12.RW-4B.0 PROPOSED END ELEVATIONS.dwg

British Gypsum
SAINT-GOBAIN

SLR
global environmental solutions

3RD FLOOR
THE BREW HOUSE
JACOB STREET
BRISTOL, BS2 0EQ
T: 01179 064280
www.slrconsulting.com

ROBERTSBRIDGE
PLANNING APPLICATION
PROPOSED ELEVATIONS

RW/4B

Scale AS SHOWN @ A2 Date JULY 2020