


200723\_404.07794.00195.00027\_LANDSCAPE\_CHARACTER\_RB.dwg



LEGEND	
	APPLICATION SITE BOUNDARY
	PLANNING PERMISSION REF A/48/404
	LAND SURFACE OWNED BY THE APPLICANT
	LAND LEASED TO FORESTRY COMMISSION
	PHOTO VIEWPOINT LOCATIONS

AERIAL TAKEN FROM GOOGLE EARTH, PHOTOGRAPHED ON THE 05/05/2018.

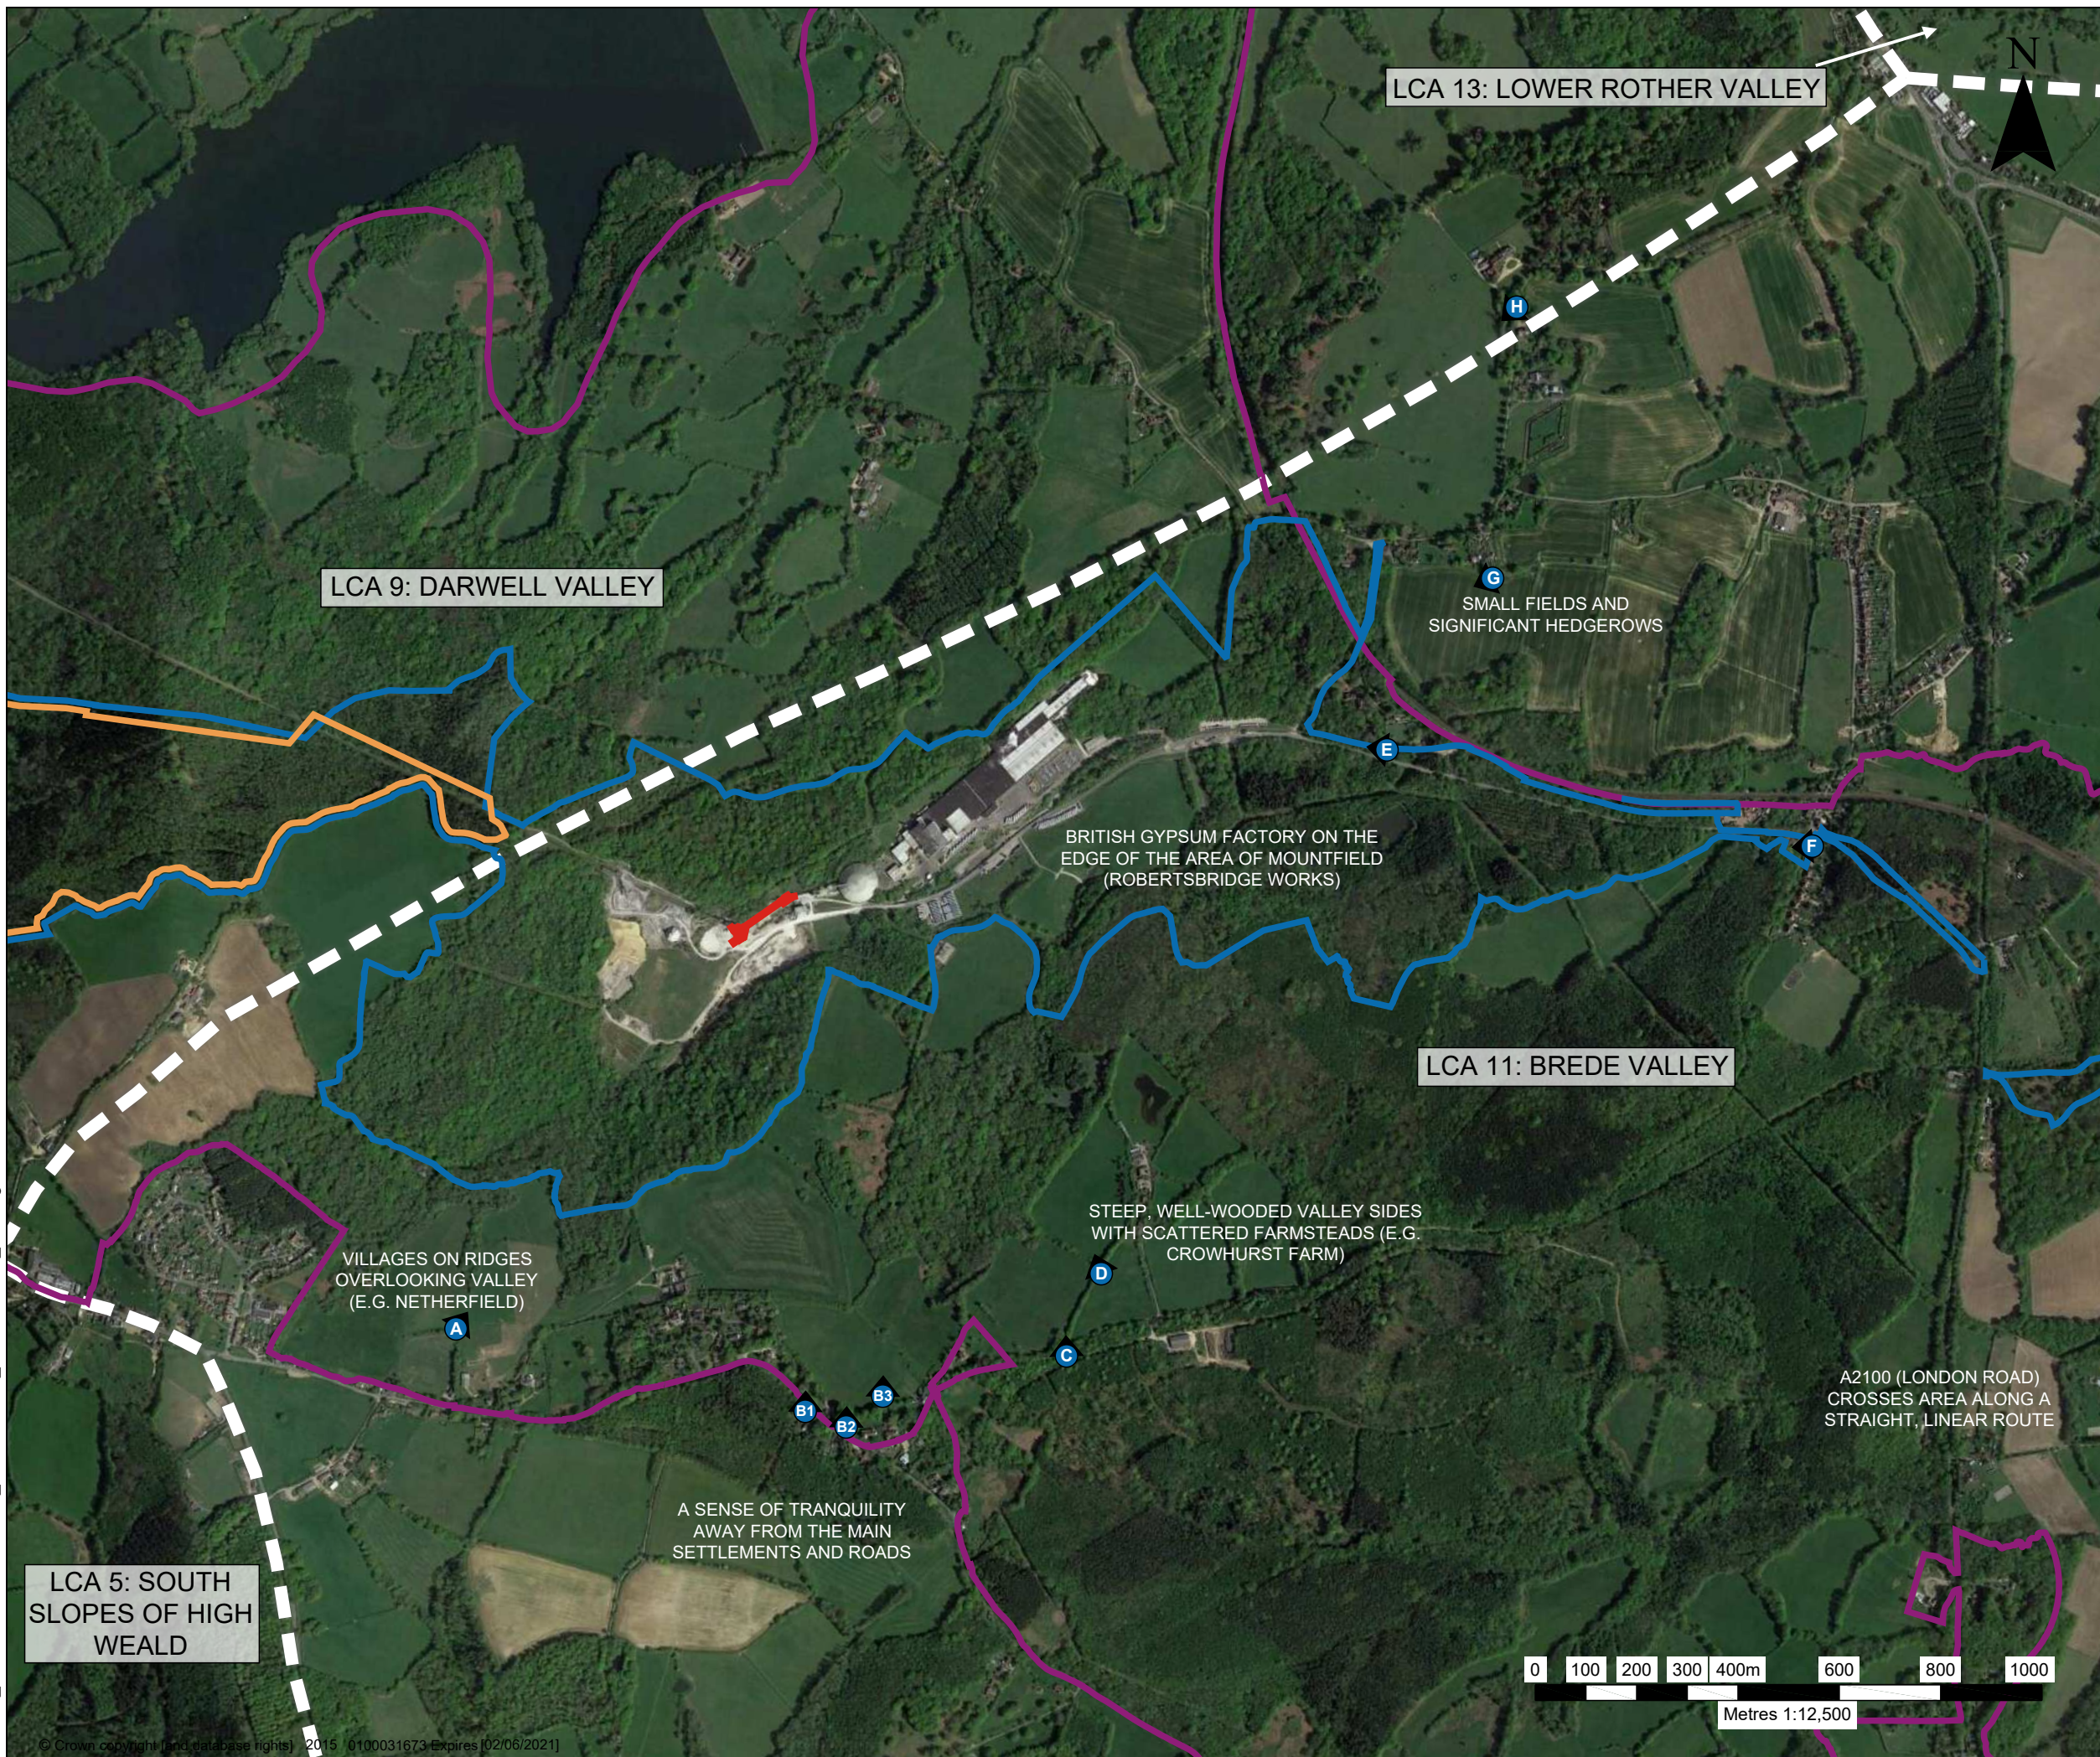

**SLR**  
global environmental solutions

2ND AND 3RD FLOORS,  
15 MIDDLE PAVEMENT,  
NOTTINGHAM, NG1 7DX  
T: 01159 647280  
www.slrconsulting.com

ROBERTSBRIDGE WORKS  
ADDITIONAL PLANT  
LANDSCAPE CHARACTER  
**RW / LA / 2**

Scale: 1:12,500 @ A3 Date: JULY 2020

