







200723_404.07794.00195.00027_POTENTIAL_VISUAL_RECEPTORS_RB.dwg

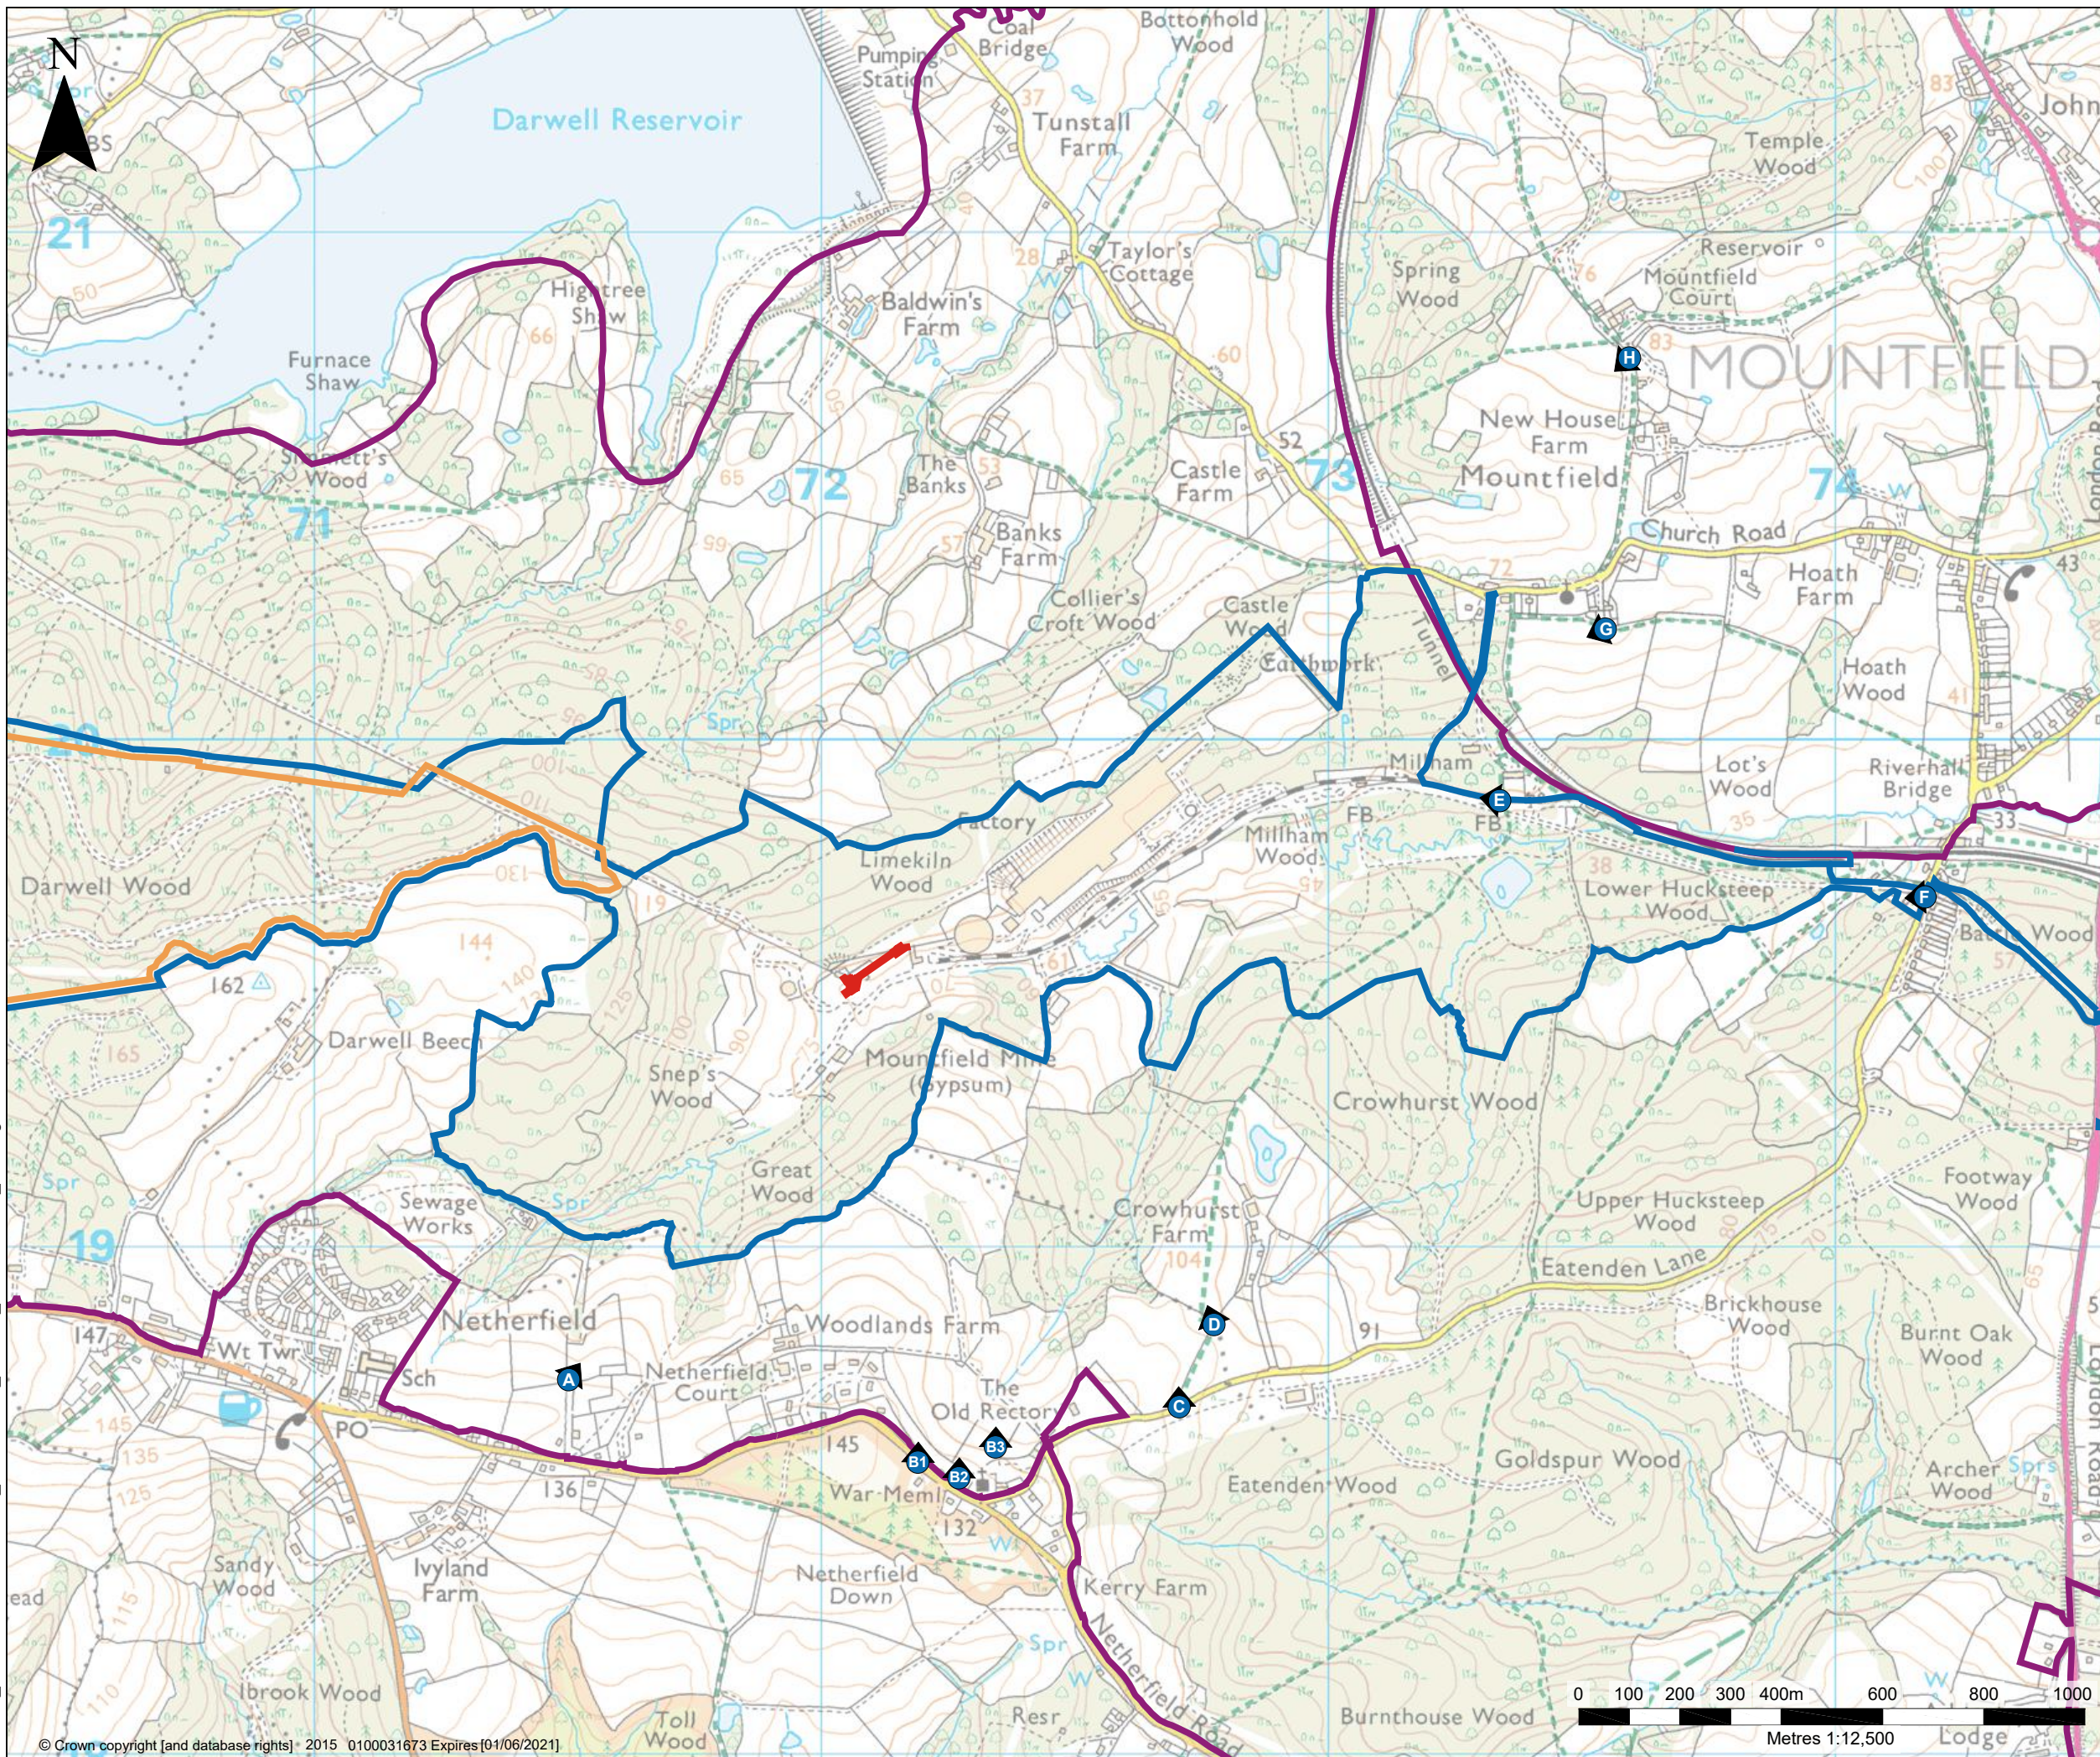

LEGEND

-  APPLICATION SITE BOUNDARY
-  PLANNING PERMISSION REF A/48/404
-  LAND SURFACE OWNED BY THE APPLICANT
-  LAND LEASED TO FORESTRY COMMISSION
-  PHOTO VIEWPOINT LOCATIONS



British Gypsum
SAINT-GOBAIN



SLR
global environmental solutions

2ND AND 3RD FLOORS,
15 MIDDLE PAVEMENT,
NOTTINGHAM, NG1 7DX
T: 01159 647280
www.slrconsulting.com

ROBERTSBRIDGE WORKS

ADDITIONAL PLANT

POTENTIAL VISUAL RECEPTORS

RW / LA / 3

Scale: 1:12,500 @ A3 Date: JULY 2020