
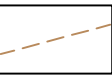
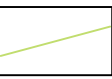
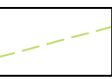
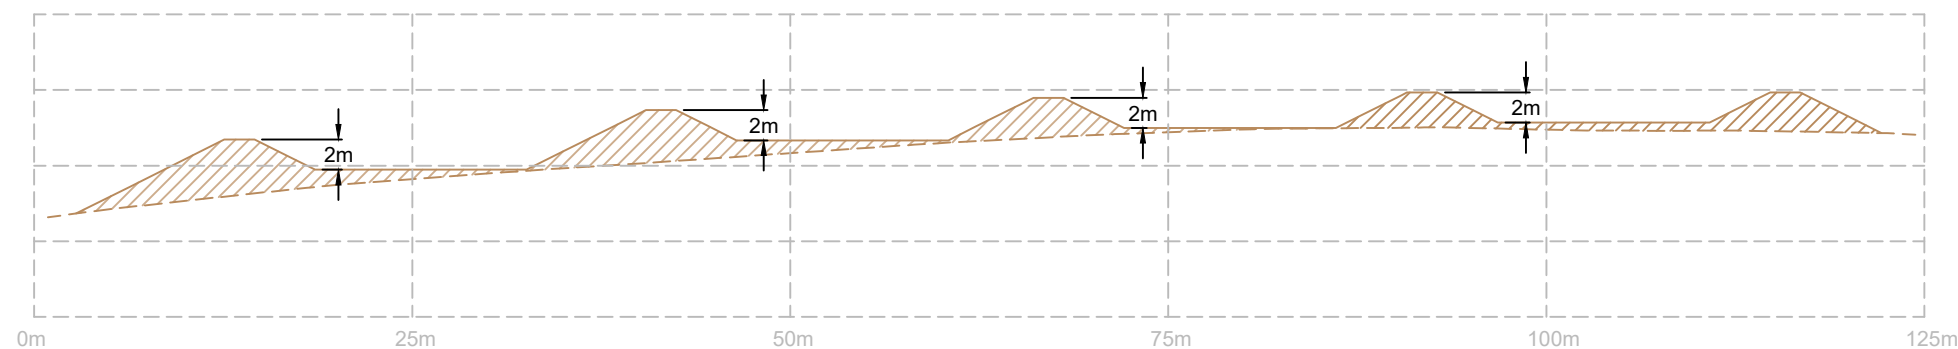



NOTES

1. DRAWING IS BASED ON JC WHITE TOPOGRAPHICAL SURVEY, DRAWING REF: 17/08/035 DWG 1, DATED: APRIL 2018.

- LEGEND - SECTION**
-  INDICATIVE PROFILE OF PROPOSED ORGANIC MEDIA TREATMENT AREA
 -  INDICATIVE BASE OF PROPOSED ORGANIC MEDIA TREATMENT AREA
 -  INDICATIVE PROFILE OF PROPOSED REED BED
 -  INDICATIVE BASE OF PROPOSED REED BED



TYPICAL SECTION A - A'
THROUGH ORGANIC MEDIA TREATMENT AREA

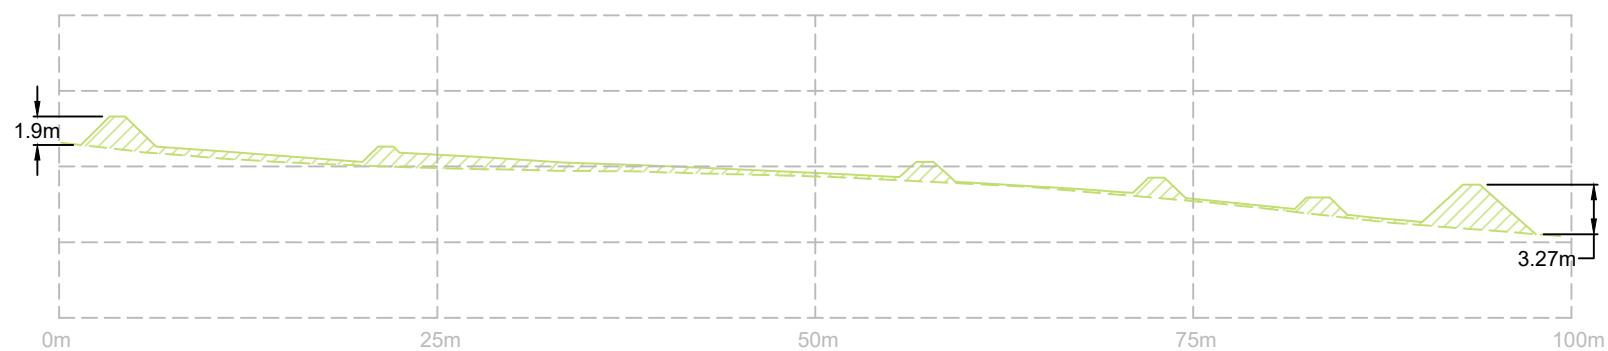

TYPICAL SECTION B - B'
THROUGH REED BED (SHOWING WATER FLOW)

BRITISH GYPSUM

SLR global environmental solutions

TREENWOOD HOUSE
ROWDEN LANE
BRADFORD-ON-AVON
WILTS. BA15 2AU
T: 01225 309400
F: 01225 309401
www.slrconsulting.com

ROBERTSBRIDGE
PLANNING APPLICATION
LEACHATE TREATMENT SYSTEM
TYPICAL SECTIONS

LTS/4

Scale 1:1000 @ A3 Date MAY 2021

00195.00035.16.LTS04.0_TYP_SECTIONS.dwg