


This map is reproduced from Ordnance Survey material with the permission of Ordnance Survey on behalf of the Controller of Her Majesty's Stationery Office. Crown copyright. Unauthorised reproduction is prohibited. Ordnance Survey is a registered trademark of Ordnance Survey Limited. 

SEE FIGURE 3A.7

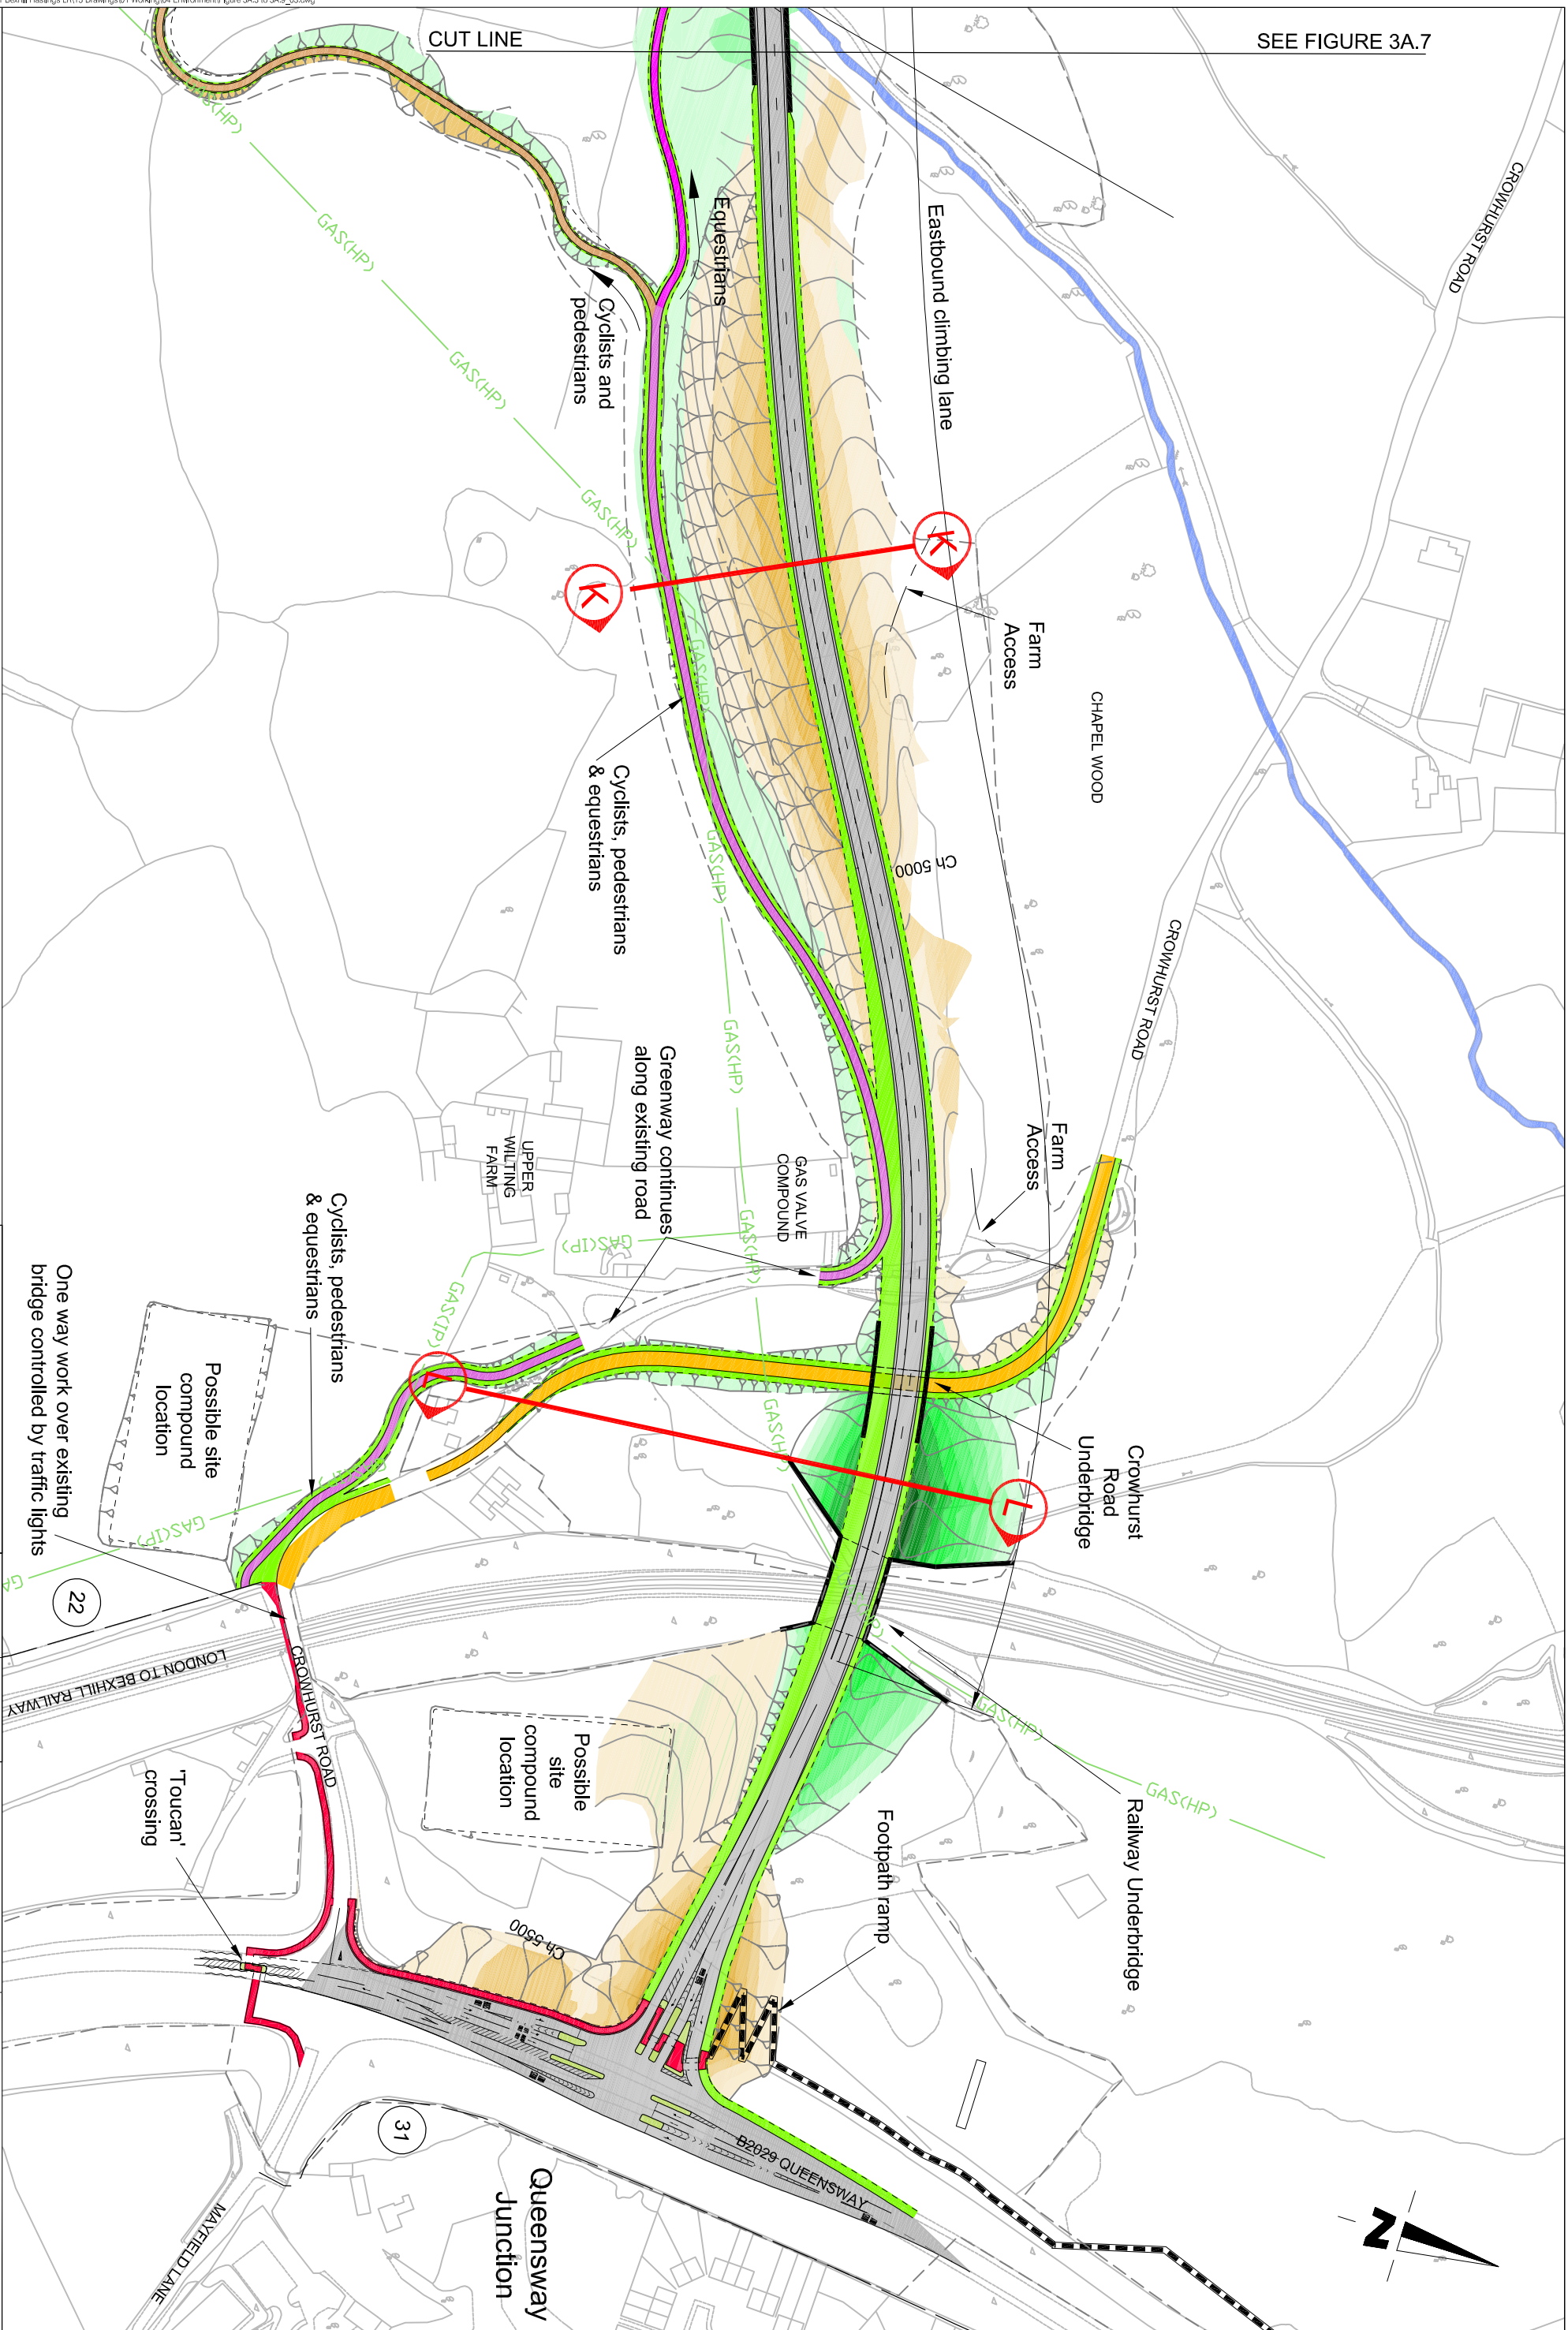

One way work over existing bridge controlled by traffic lights

# BEXHILL TO HASTINGS LINK ROAD

<b>Figure : 3A.9</b>		<b>Scale</b>	1:2500
<b>SCHEME PLAN</b>		<b>Sheet</b>	7 of 7
<b>Revision</b>	03	<b>April 2007</b>	

Transport & Environment



eastsussex.gov.uk