


Typical Layout

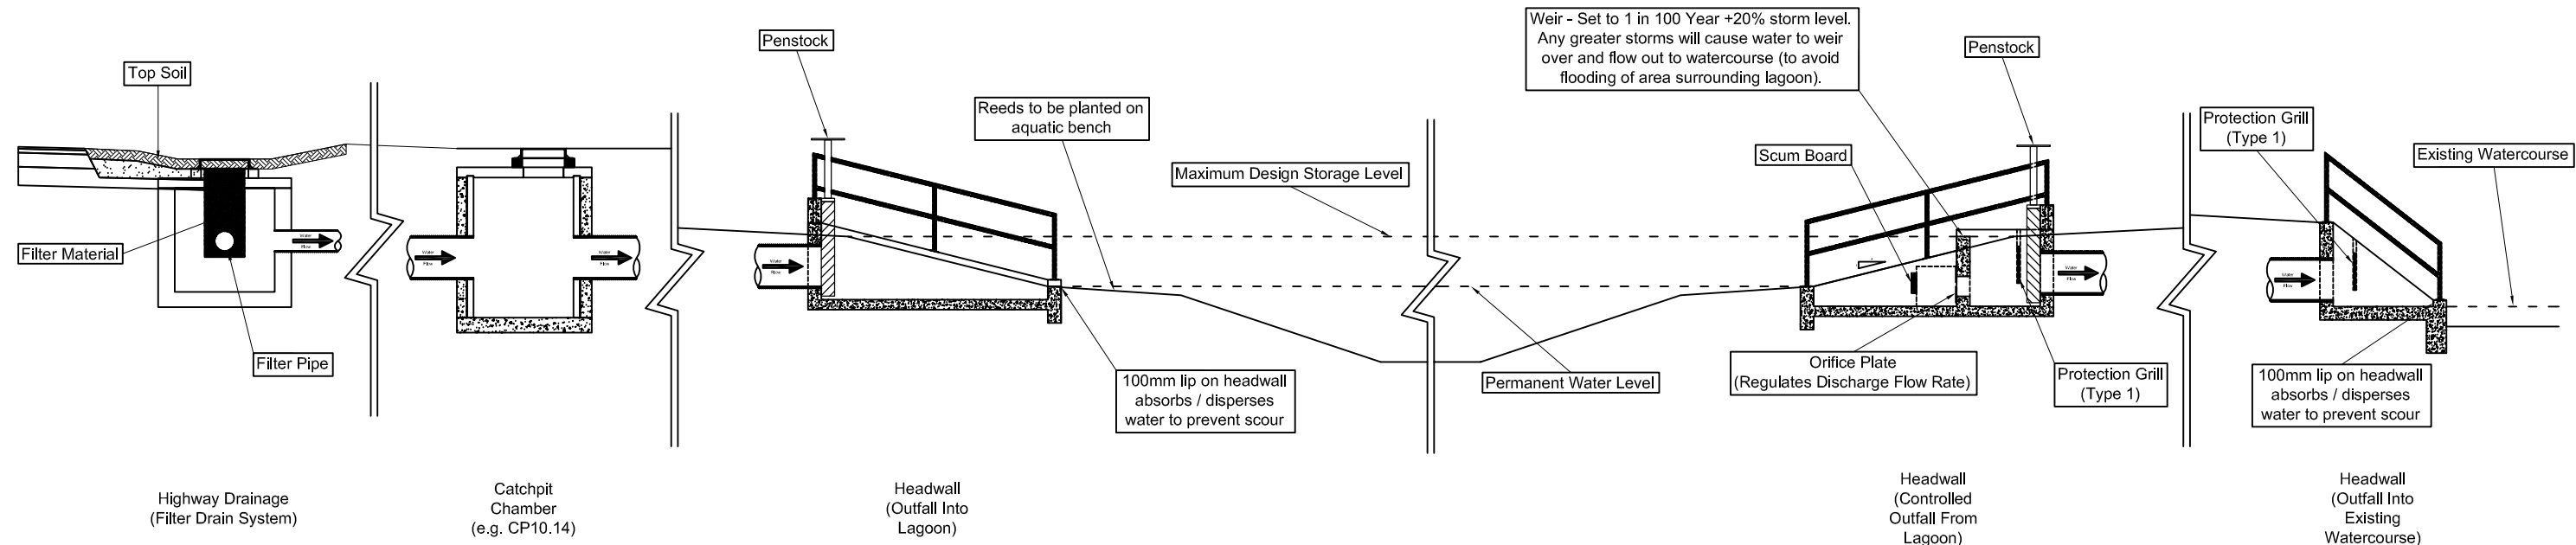

Typical Section

NOTES

1. This sketch is to be read in conjunction with the following drawings:

- B1297000/0500.01a/0014
- B1297000/0500.01a/0015
- B1297000/0500.01a/0016
- B1297000/0500.01a/0017

JACOBS
Simpson House, 6 Cherry Orchard Road, Croydon, Surrey, CR9 6BE
Tel: +44(0)208 886 8212 Fax: +44(0) 208 681 2499
www.jacobs.com

Client: **HOCHTIEF** (UK) construction
TAYLOR WOODROW

Employer: **East Sussex County Council**
eastsussex.gov.uk

Project: **BEXHILL TO HASTINGS LINK ROAD**

Drawing title: **DRAINAGE & SERVICE DUCTS HIGHWAY DRAINAGE TYPICAL LAGOON LAYOUT**

Drawing status: **ISSUED FOR REVIEW**

Scale: **NOT TO SCALE @ A3 DO NOT SCALE**

Jacobs No.: **B1297000**

Client no.:

Drawing number: **B1297000/SK/500/007**

Rev: **R0**

P:\Water\Clients\Hochtief\Incl JV170 CAD\172 - Sketches\B1297000-SK-500-007.dwg - 13/12/2012 14:47:30 - B1297000-SK-0500-007 - s.auntiea