


TYPICAL LANDSCAPE SECTION

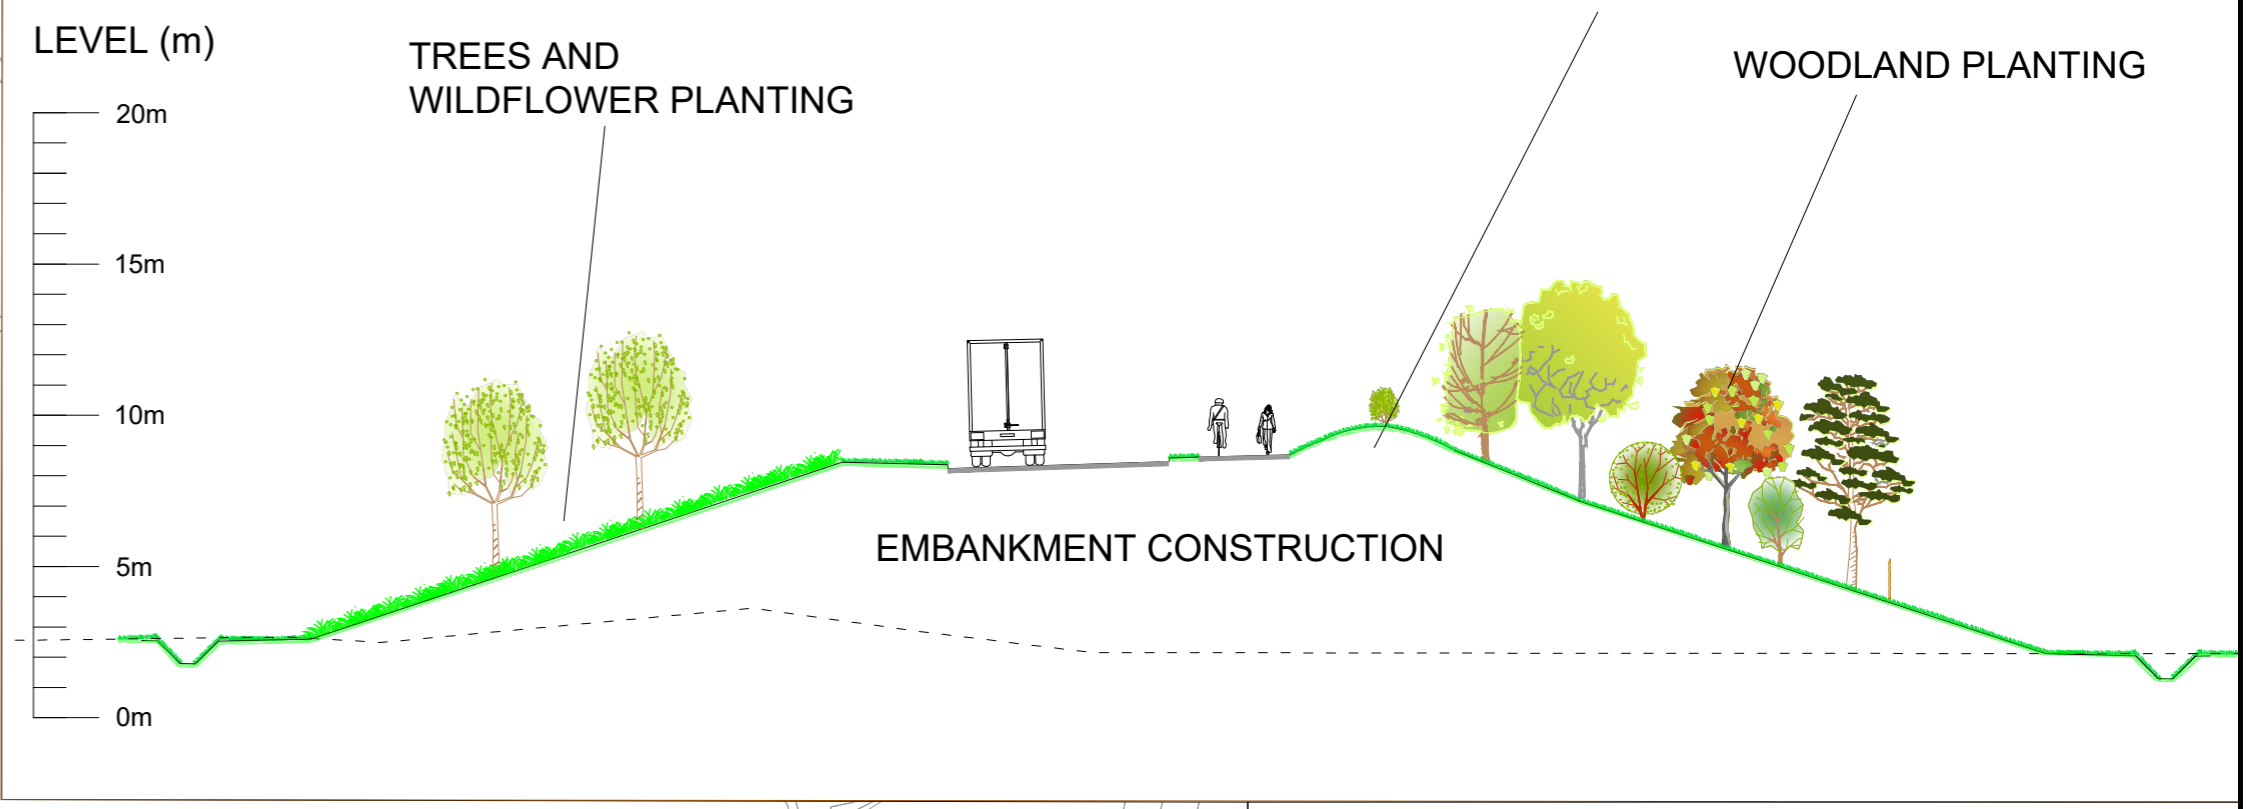


Note:
For cross-sections, refer to drawing 60000032-WSP-ELS-NPAR-DE-LE-002

- Key:
- Woodland Tree Planting
 - Access Tracks / Public Footpaths (Type 1 Sub Base)
 - Grass Verge / Grass Embankment
 - Wildflower Area
 - Reinforced Slope Area
 - Road Carriageway
 - Asphalted Footway/Cycleway
 - Hard surfaced Traffic Islands / Hard Strips
 - Area no longer required
 - South Downs National Park Boundary
 - Existing public footpath to be stopped up
 - Existing public footpath to remain
 - Location of cross-section.
 - New drainage ditch
 - Post and 4 rail timber fencing in accordance with HCD H3
 - Timber gate 3.6m wide in accordance with HCD H21
 - Chespaie fencing in accordance with HCD H2 Type 3 Fencing

Planting Schedule:

Number	Species	Specification	Spacing between Whips
44 No.	Alnus glutinosa	Bare root whip	2m
44 No.	Betula pendula	Bare root whip	2m
22 No.	Carpinus betulus	Bare root whip	2m
44 No.	Crataegus monogyna	Bare root whip	2m
22 No.	Fagus sylvatica	Bare root whip	2m
66 No.	Ilex aquifolium	Bare root whip	2m
22 No.	Malus sylvestris	Bare root whip	2m
44 No.	Prunus avium	Bare root whip	2m
44 No.	Quercus robur	Bare root whip	2m
22 No.	Salix caprea	Bare root whip	2m
44 No.	Sorbus aucuparia	Bare root whip	2m
22 No.	Ulmus glabra	Bare root whip	2m
15 No.	Salix alba 'Chermesina'	Heavy standard	7m
		10-12cm girth	250-300cm height

Beech and Oak species are to be planted surrounded by other species to offer additional protection from the elements

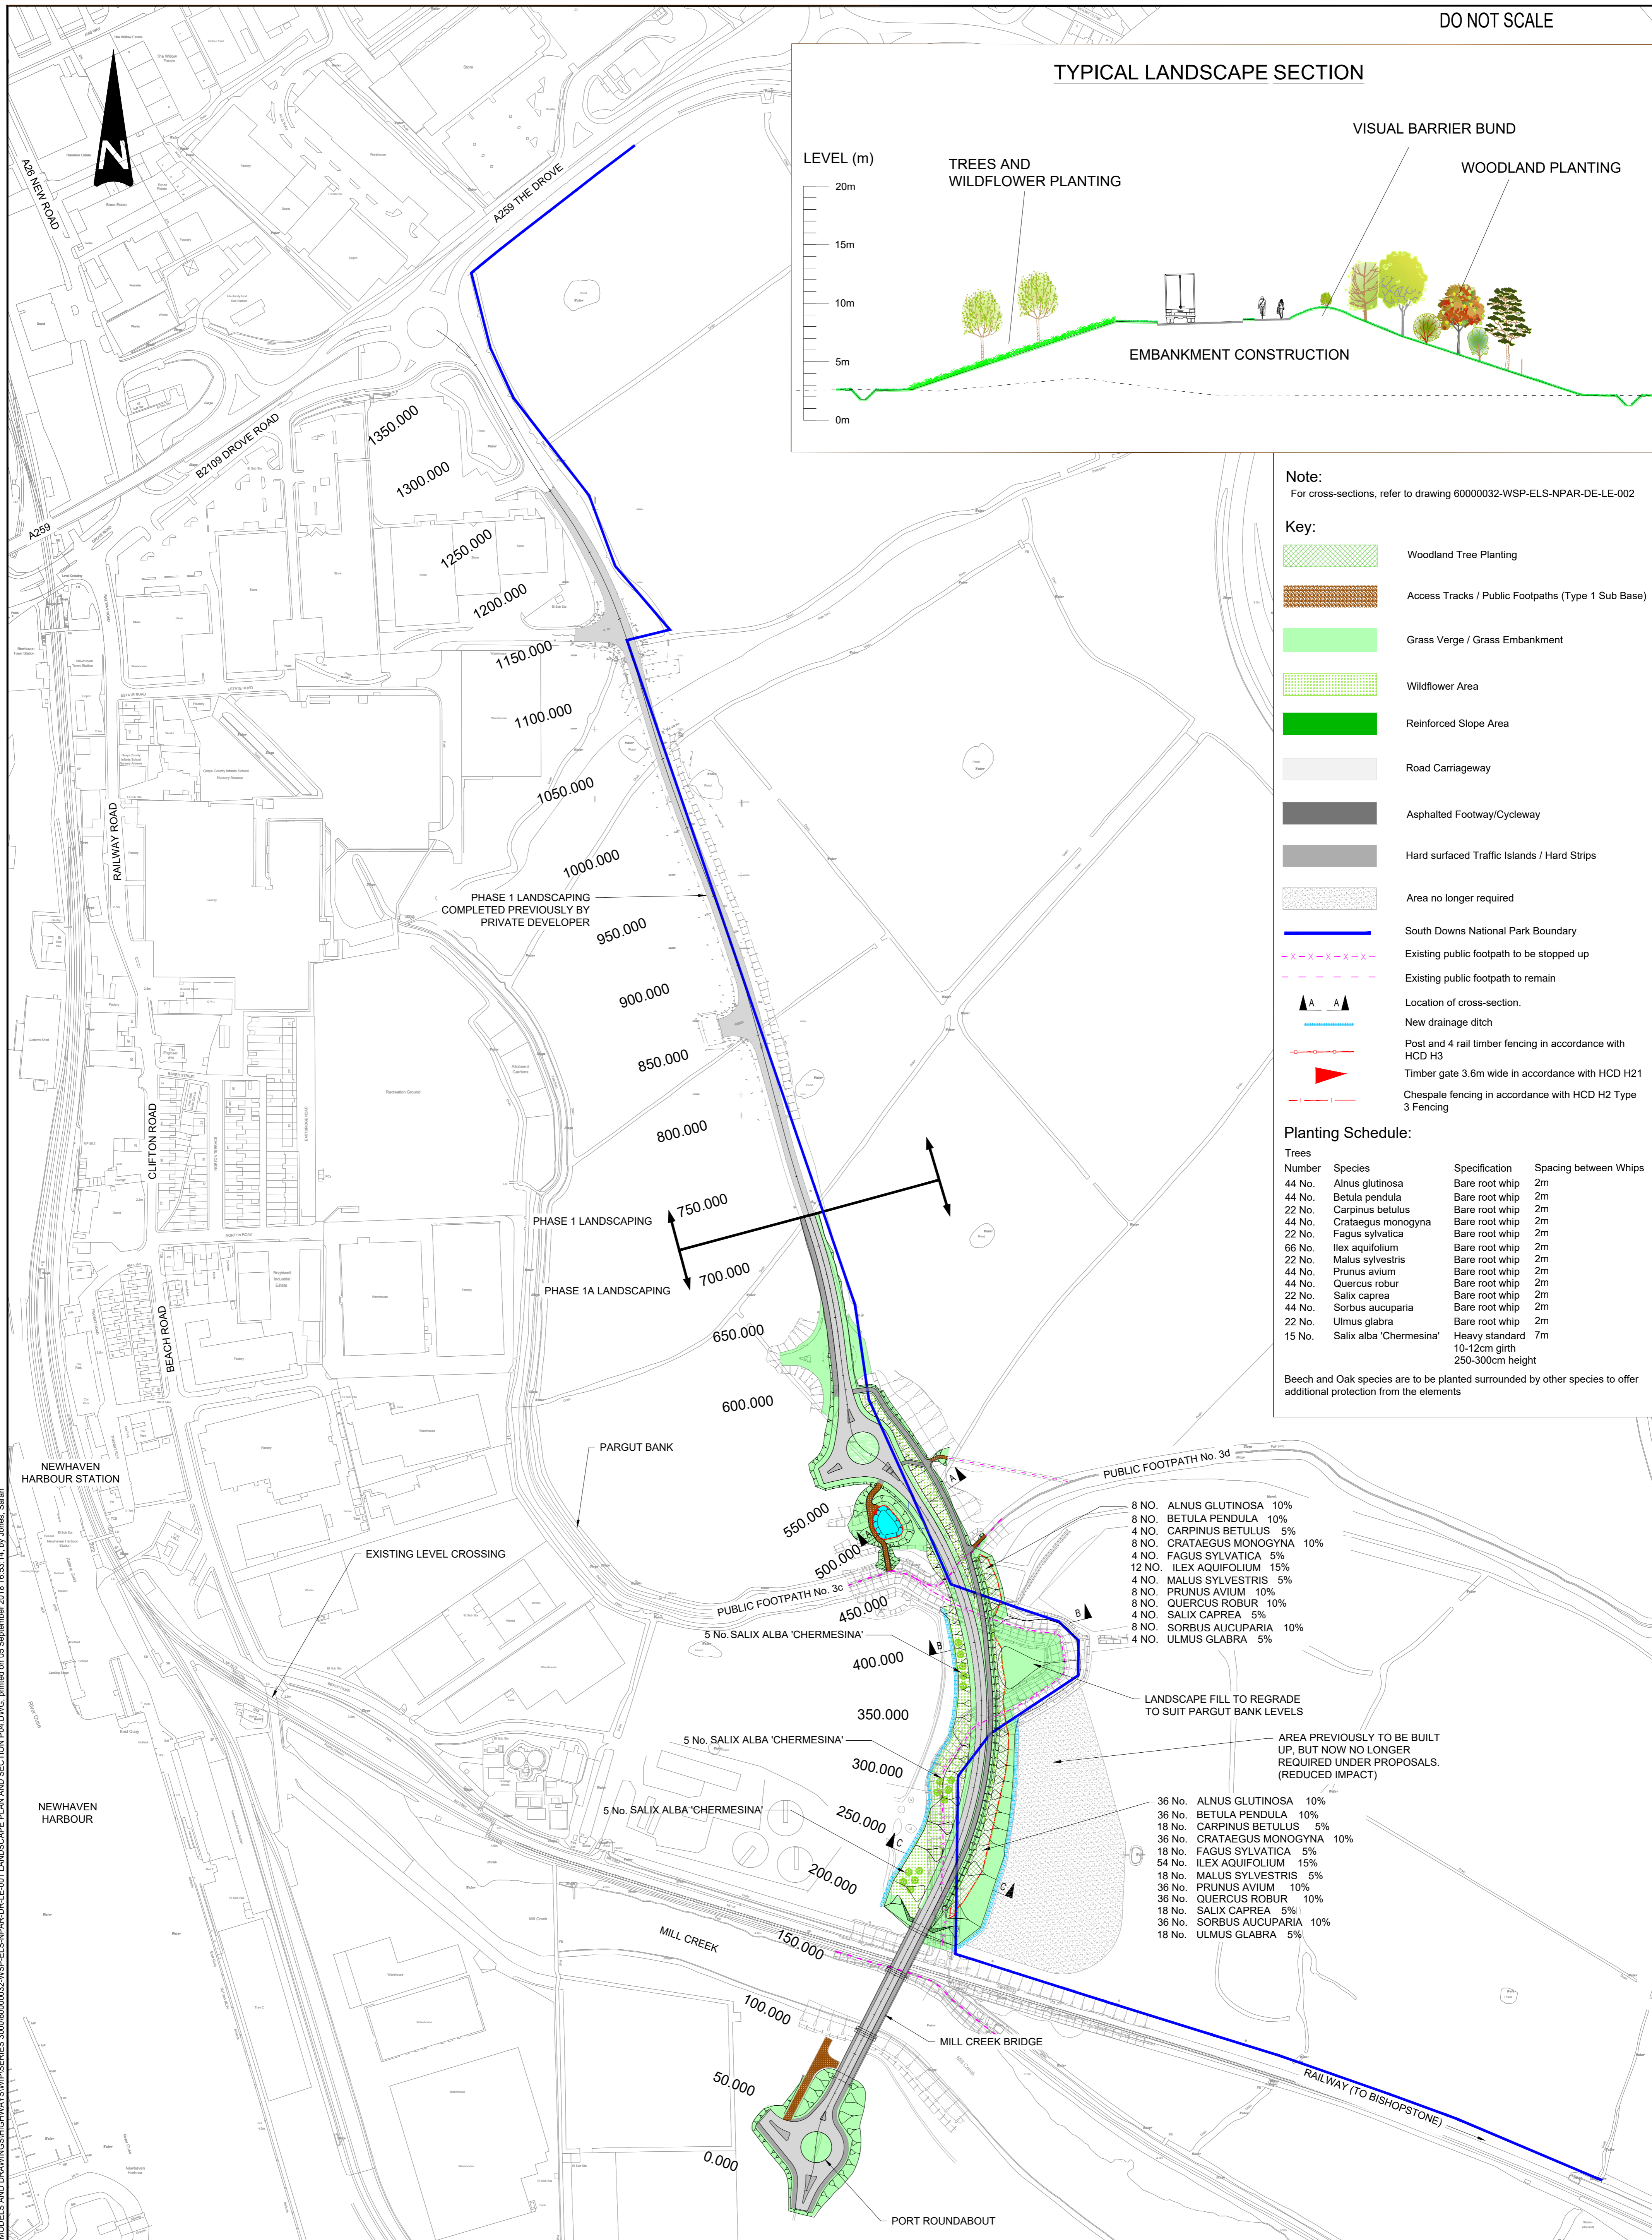

- 8 NO. ALNUS GLUTINOSA 10%
- 8 NO. BETULA PENDULA 10%
- 4 NO. CARPINUS BETULUS 5%
- 8 NO. CRATAEGUS MONOGYNA 10%
- 4 NO. FAGUS SYLVATICA 5%
- 12 NO. ILEX AQUIFOLIUM 15%
- 4 NO. MALUS SYLVESTRIS 5%
- 8 NO. PRUNUS AVIUM 10%
- 8 NO. QUERCUS ROBUR 10%
- 4 NO. SALIX CAPREA 5%
- 8 NO. SORBUS AUCUPARIA 10%
- 4 NO. ULMUS GLABRA 5%

- 36 No. ALNUS GLUTINOSA 10%
- 36 No. BETULA PENDULA 10%
- 18 No. CARPINUS BETULUS 5%
- 36 No. CRATAEGUS MONOGYNA 10%
- 18 No. FAGUS SYLVATICA 5%
- 54 No. ILEX AQUIFOLIUM 15%
- 18 No. MALUS SYLVESTRIS 5%
- 36 No. PRUNUS AVIUM 10%
- 36 No. QUERCUS ROBUR 10%
- 18 No. SALIX CAPREA 5%
- 36 No. SORBUS AUCUPARIA 10%
- 18 No. ULMUS GLABRA 5%

File name: V:\0000032 - NEWHAVEN HARBOUR MODELS AND DRAWINGS\HIGHWAY\SERIES 3000\60000032-WSP-ELS-NPAR-DR-LE-001 LANDSCAPE PLAN AND SECTION P04.DWG, printed on 05 September 2018 15:52:14, by Jones, Sarah

S2	P04	04/09/2018	SJ	FOOTPATH 3c AMENDED AND FENCING ADDED	GN	GN
SUIT	REV	DATE	BY	DESCRIPTION	CHK	APP

DRAWING STATUS: WORK IN PROGRESS

SUITABILITY: S2

One Queens Drive, Birmingham, B5 4PJ, UK
T+ 44 (0) 121 352 4700, F+ 44 (0) 121 352 4701
wsp.com

CLIENT: East Sussex County Council
East Sussex County Council
West B | County Hall | St Anne's Crescent | LEWES | BN7 1UE
Tel: 0345 608 0193

PROJECT: NEWHAVEN PORT ACCESS ROAD

TITLE: LANDSCAPE PLAN AND SECTION

SCALE @ A1: 1:2,000m	CHECKED: GN	APPROVED: GN
CAD FILE: 60000032-WSP-ELS-NPAR-DR-LE-001 LANDSCAPE PLAN AND SECTION P04.DWG	DESIGN-DRAWN: NS	DATE: 29/01/2018
DRAWING No: 60000032-WSP-ELS-NPAR-DR-LE-001	REV: P04	

© WSP Group plc