


TYPICAL LANDSCAPE SECTION

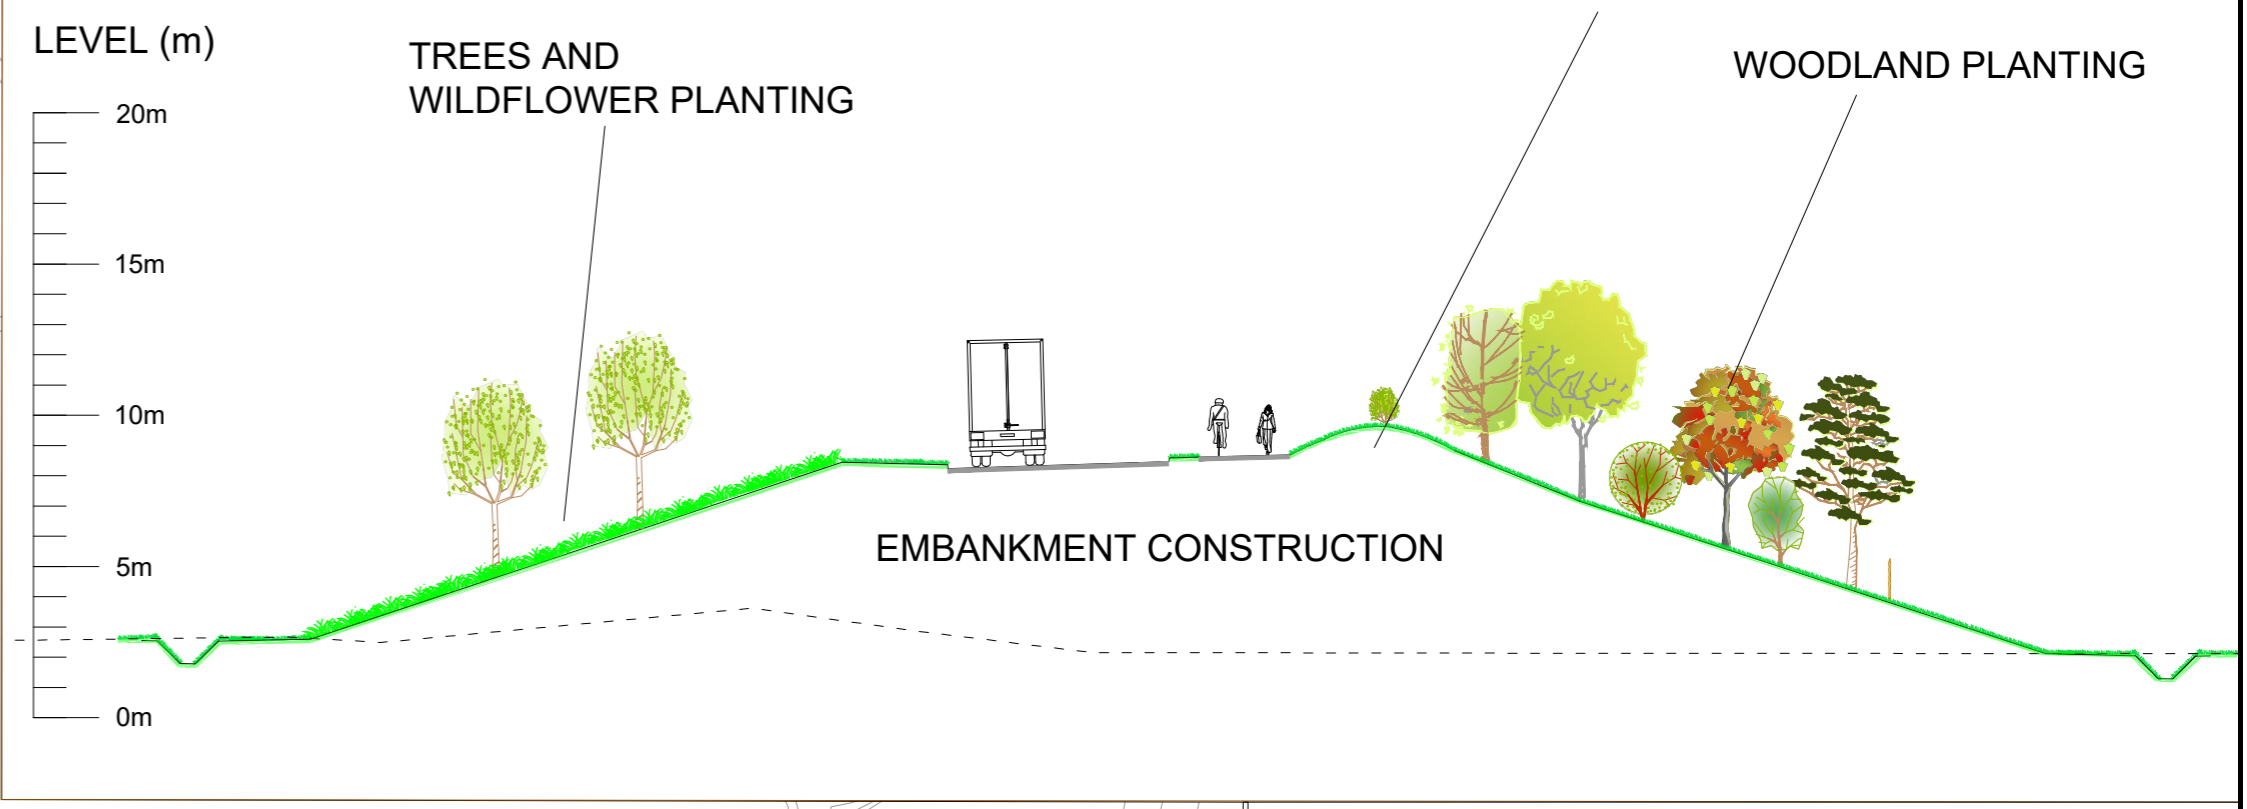


Note:
For cross-sections, refer to drawing 60000032-WSP-ELS-NPAR-DE-LE-002

- Key:
- Woodland and Shrub landscaping area
 - Access Tracks / Public Footpaths (Type 1 Sub Base)
 - Grass Verge / Grass Embankment
 - Wildflower Area
 - Reinforced Slope Area
 - Road Carriageway
 - Asphalted Footway/Cycleway
 - Hard surfaced Traffic Islands / Hard Strips
 - Area no longer required
 - South Downs National Park Boundary
 - Existing public footpath to be stopped up
 - Existing public footpath to remain
 - Location of cross-section.
 - New drainage ditch
 - Post and 4 rail timber fencing in accordance with HCD H3
 - Timber gate 3.6m wide in accordance with HCD H21
 - Chesepale fencing in accordance with HCD H2 Type 3 Fencing
 - Balancing pond

Planting Schedule:

Trees Number	Species	Specification	Spacing between Whips
31 No.	Acer campestre	Bare root whip	2m ctr
43 No.	Alnus glutinosa	Bare root whip	2m ctr
22 No.	Cornus sanguinea	Bare root whip	2m ctr
50 No.	Crataegus monogyna	Bare root whip	2m ctr
14 No.	Ilex aquifolium	Bare root whip	2m ctr
31 No.	Populus tremula	Bare root whip	2m ctr
43 No.	Prunus spinosa	Bare root whip	2m ctr
43 No.	Rosa canina	Bare root whip	2m ctr
43 No.	Salix alba	Bare root whip	2m ctr
43 No.	Salix caprea	Bare root whip	2m ctr
22 No.	Sorbus aria	Bare root whip	2m ctr
26 No.	Ulex europaeus	Bare root whip	2m ctr
15 No.	Salix alba 'Chermesina'	Heavy standard 7m 10-12cm girth 250-300cm height	

All planting to be protected on coastal side by a 1.2m high 3 stranded chesepale fence lined with 'suregreen' Knitted Windbreak Mesh 1m high - product code 437683 or similar to aid establishment. Spiral rabbit guards securely fixed by an internal cane to all planting excluding holly species which shall be protected by Tubex Shelterguard Film Coated 60cm high (170mm x 200mm) or similar supported by 25mm square x 750mm stakes.

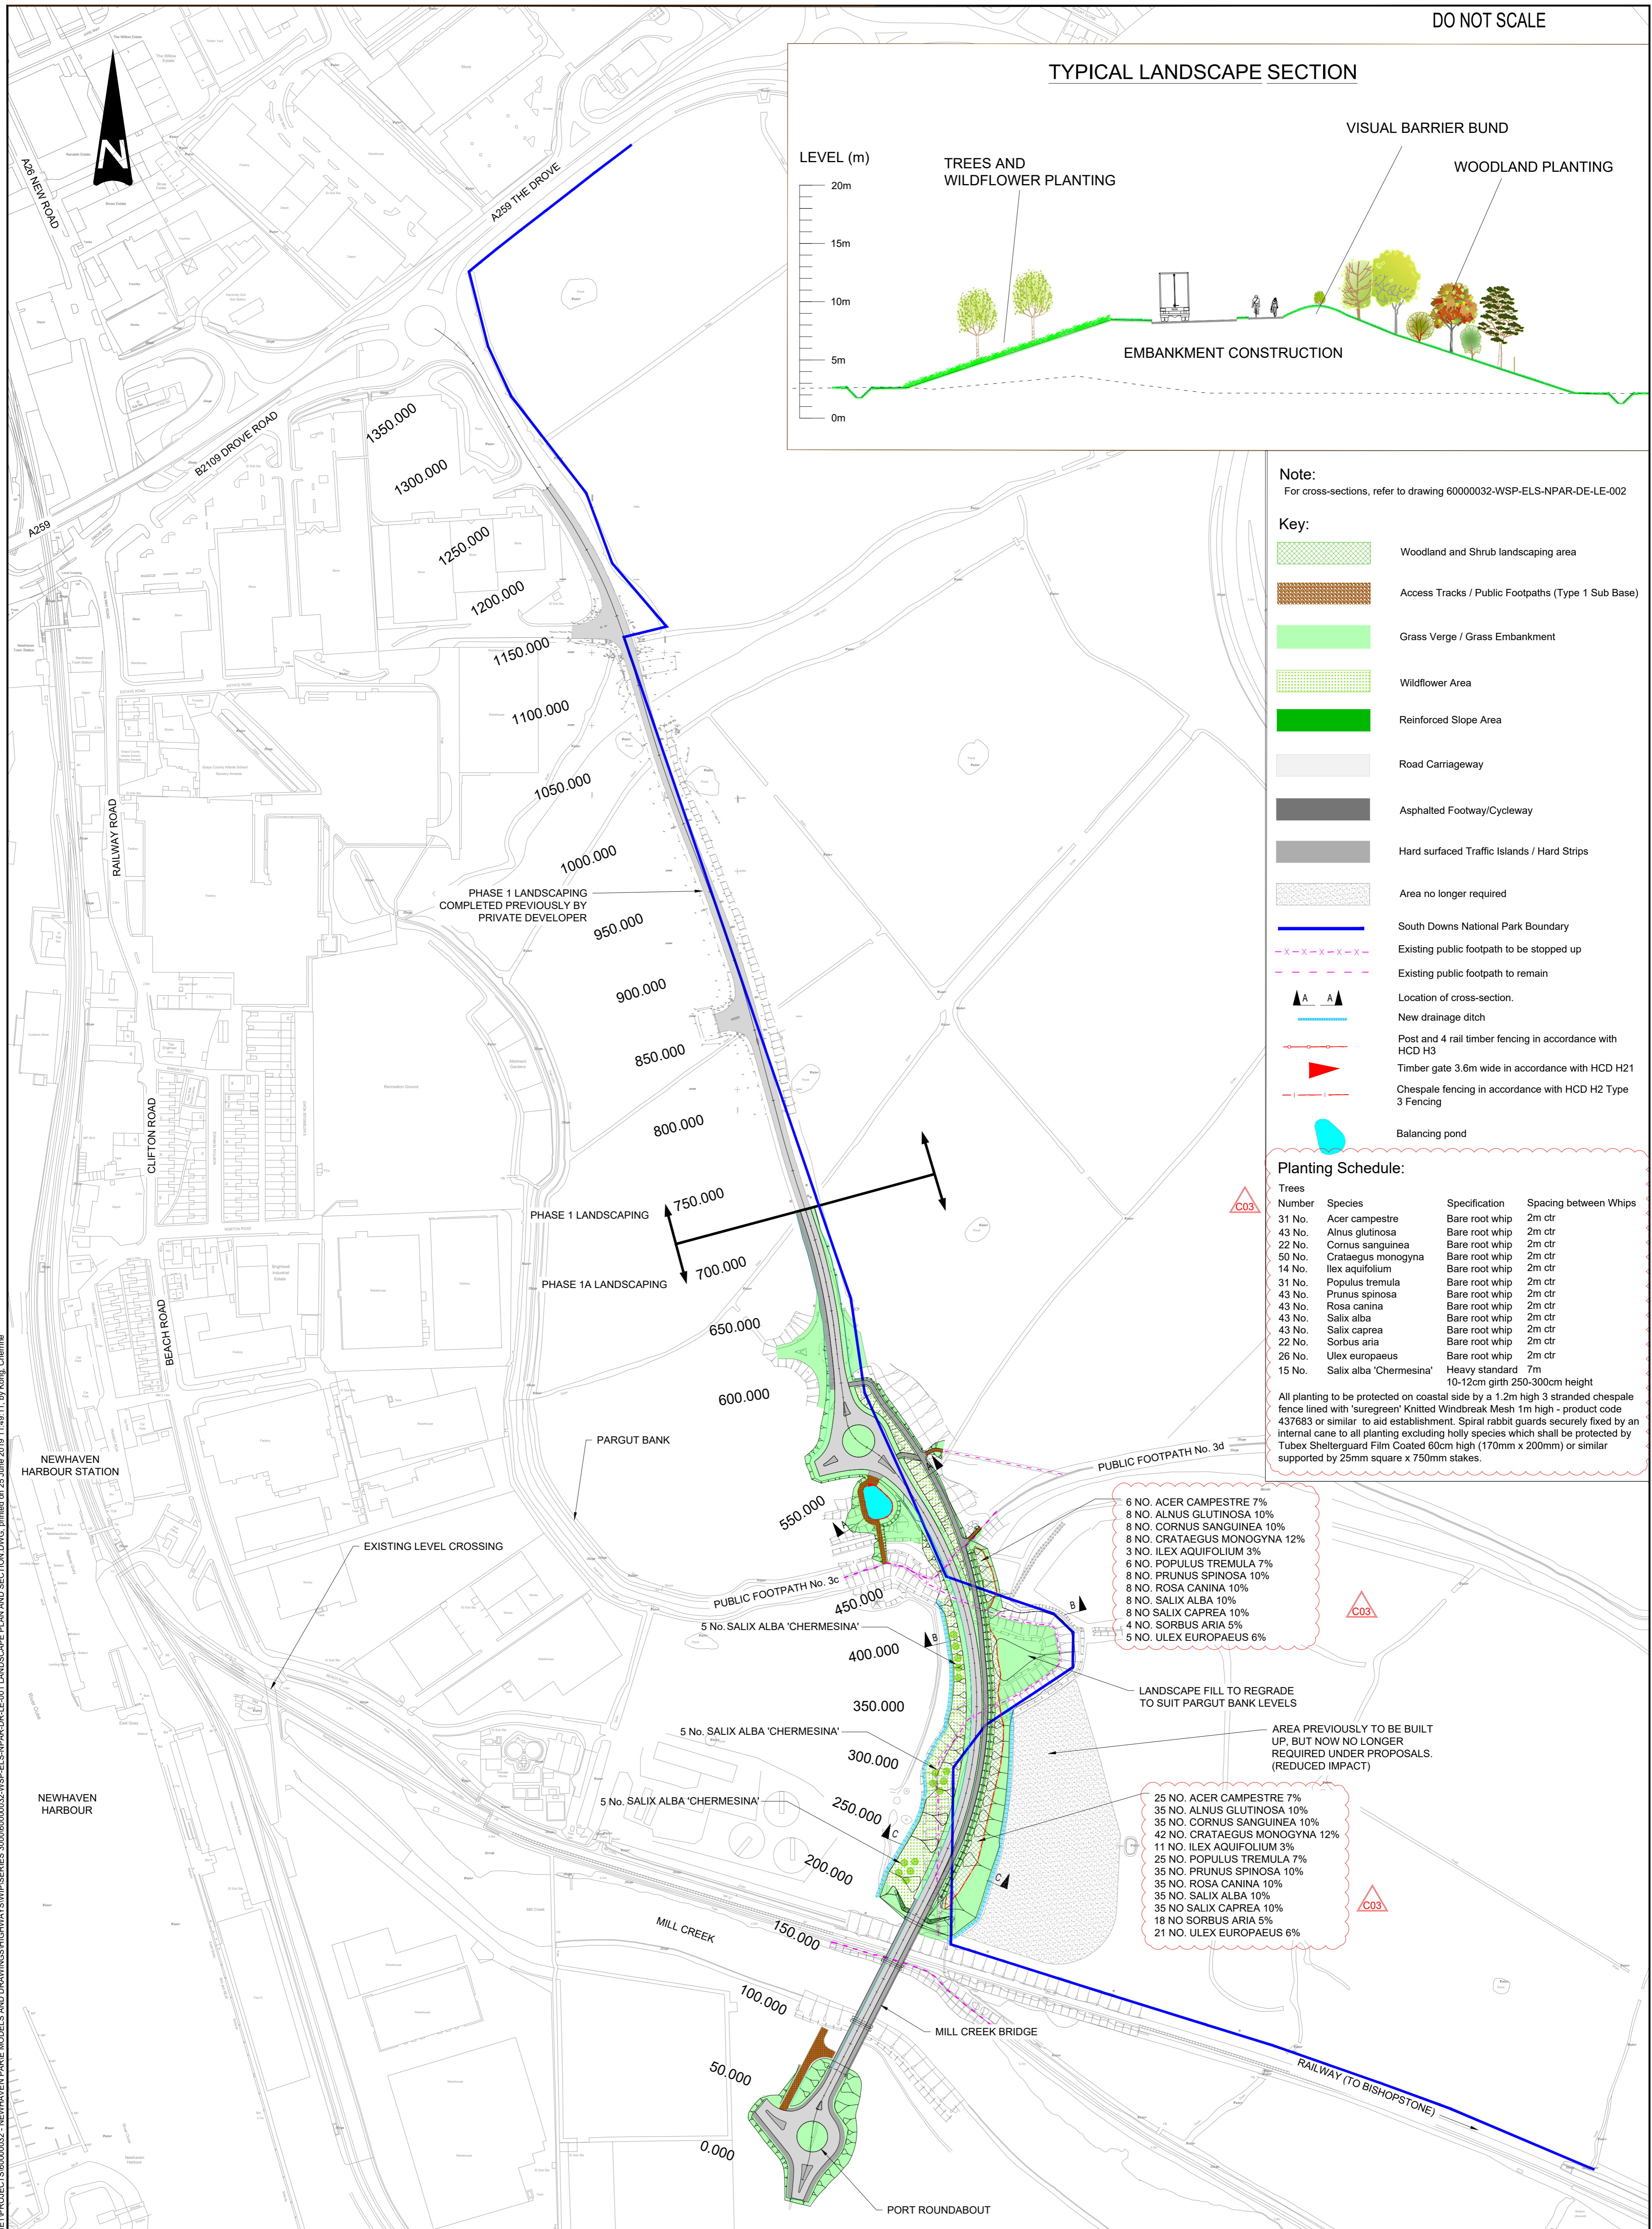

- 6 NO. ACER CAMPESTRE 7%
- 8 NO. ALNUS GLUTINOSA 10%
- 8 NO. CORNUS SANGUINEA 10%
- 8 NO. CRATAEGUS MONOGYNA 12%
- 3 NO. ILEX AQUIFOLIUM 3%
- 6 NO. POPULUS TREMULA 7%
- 8 NO. PRUNUS SPINOSA 10%
- 8 NO. ROSA CANINA 10%
- 8 NO. SALIX ALBA 10%
- 8 NO. SALIX CAPREA 10%
- 4 NO. SORBUS ARIA 5%
- 5 NO. ULEX EUROPAEUS 6%

- 25 NO. ACER CAMPESTRE 7%
- 35 NO. ALNUS GLUTINOSA 10%
- 35 NO. CORNUS SANGUINEA 10%
- 42 NO. CRATAEGUS MONOGYNA 12%
- 11 NO. ILEX AQUIFOLIUM 3%
- 25 NO. POPULUS TREMULA 7%
- 35 NO. PRUNUS SPINOSA 10%
- 35 NO. ROSA CANINA 10%
- 35 NO. SALIX ALBA 10%
- 35 NO. SALIX CAPREA 10%
- 18 NO. SORBUS ARIA 5%
- 21 NO. ULEX EUROPAEUS 6%

File name: USER\BENTLEY\CORP\BENTLEY\NET\PROJECTS\60000032 - NEWHAVEN HARBOUR MODELS AND DRAWINGS\HIGHWAY\SWIP\SERIES 3000600032-WSP-ELS-NPAR-DR-LE-001 LANDSCAPE PLAN AND SECTION.DWG, printed on 25 June 2019 11:49:11, by Kate, Christie

SUIT	REV	DATE	BY	DESCRIPTION	CHK	APP
A	C03	24/06/2019	NS	Schedules updated	GN	GN
A	C02	30/05/2019	CK	ATTENUATION POND RELOCATED	GN	GN
A	C01	04/09/2018	SJ	CONSTRUCTION ISSUE	GN	RFF

DRAWING STATUS: WORK IN PROGRESS

SUITABILITY: A

wsp

The Mailbox, Level 2, 100 Wharfedale Street, Birmingham, B1 1RT
T+ 44 (0) 121 352 4700, F+ 44 (0) 121 352 4701
wsp.com

CLIENT: East Sussex County Council
East Sussex County Council
West B | County Hall | St Anne's Crescent | LEWES | BN7 1UE
Tel: 0345 608 0193

PROJECT: NEWHAVEN PORT ACCESS ROAD

TITLE: LANDSCAPE PLAN AND SECTION

SCALE @ A1: 1:2,000m

CHECKED: GN

APPROVED: GN

CAD FILE: 60000032-WSP-ELS-NPAR-DR-LE-001 LANDSCAPE PLAN AND SECTION.DWG

DESIGN-DRAWN: NS

DATE: 29/01/2018

DRAWING NO: 60000032-WSP-ELS-NPAR-DR-LE-001

REV: C03

© WSP Group plc