



TYPICAL LANDSCAPE SECTION

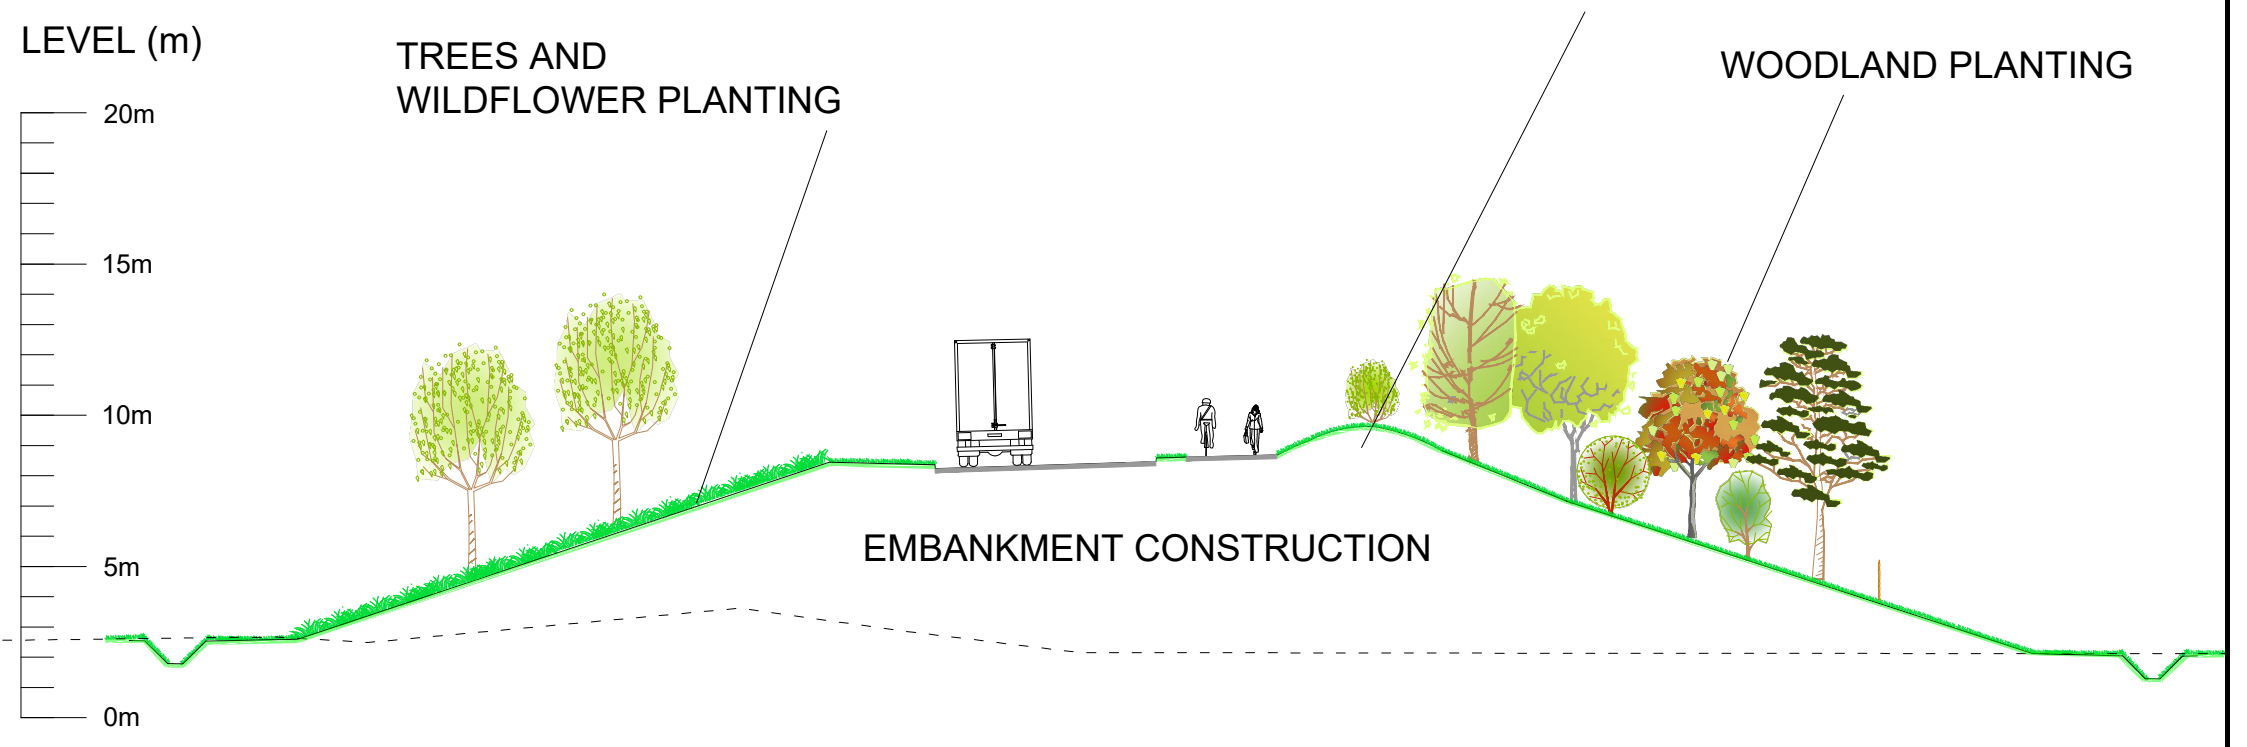

PHASE 1 LANDSCAPING

PHASE 1A LANDSCAPING

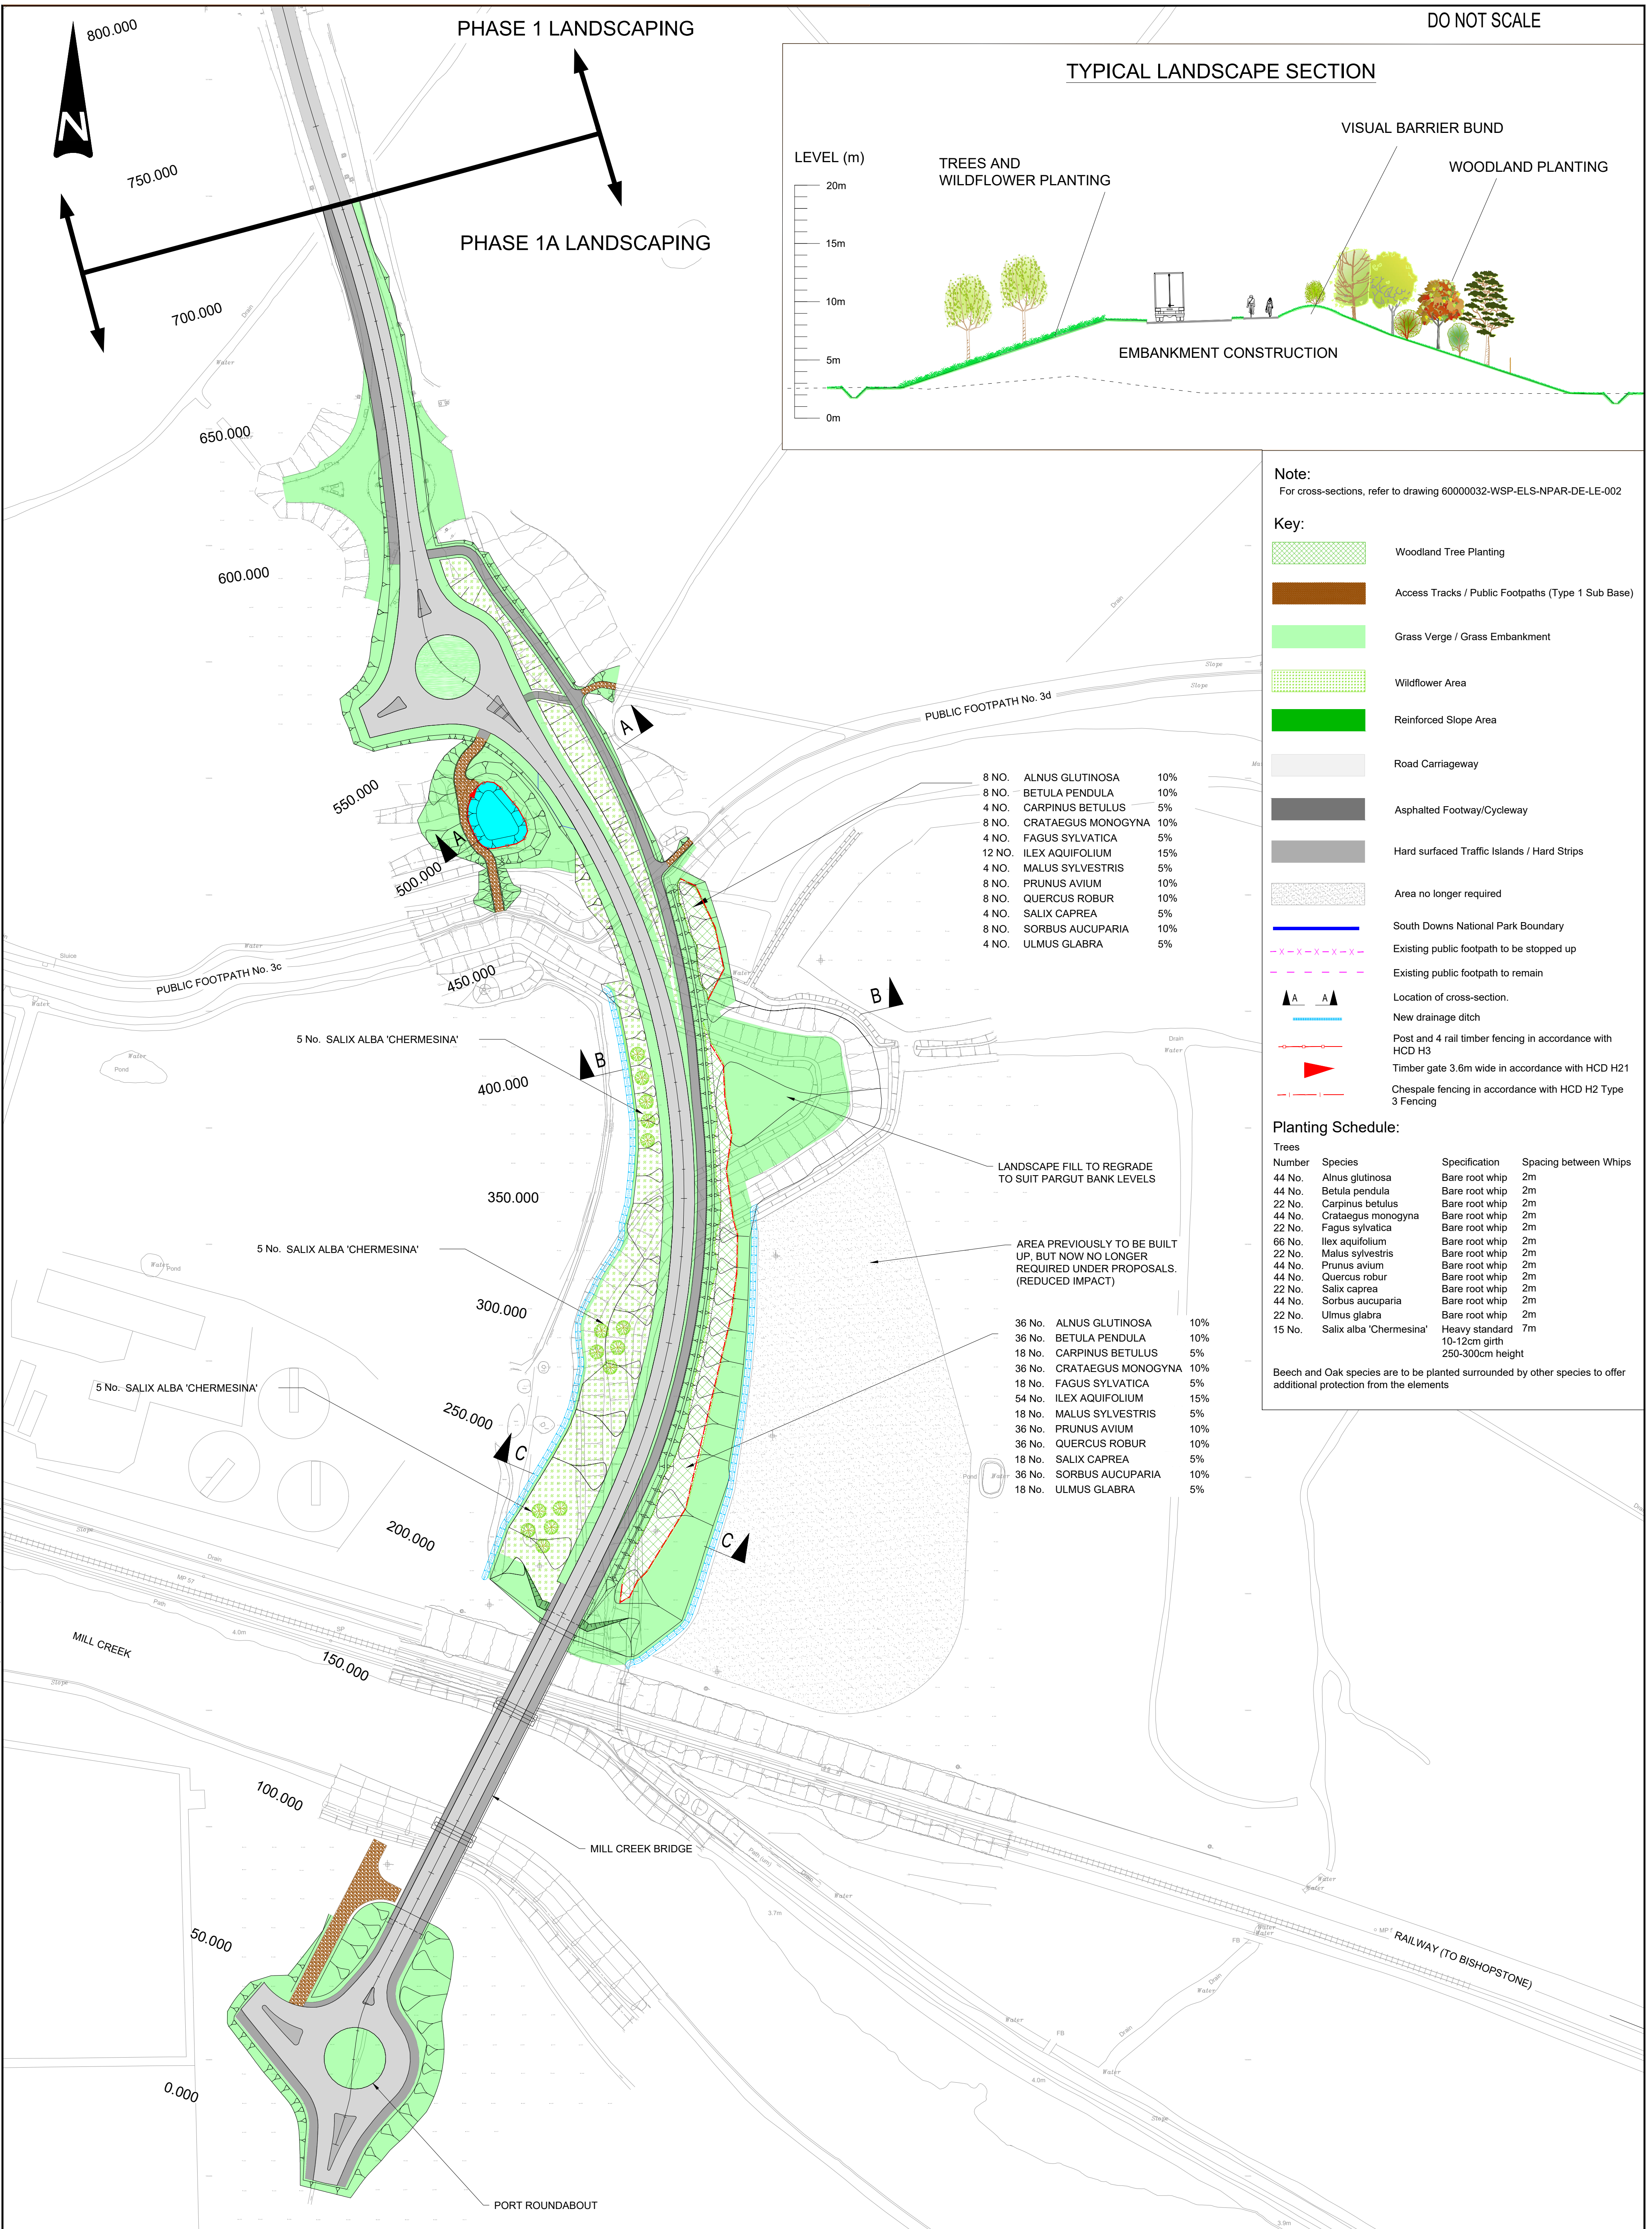

8 NO.	ALNUS GLUTINOSA	10%
8 NO.	BETULA PENDULA	10%
4 NO.	CARPINUS BETULUS	5%
8 NO.	CRATAEGUS MONOGYNA	10%
4 NO.	FAGUS SYLVATICA	5%
12 NO.	ILEX AQUIFOLIUM	15%
4 NO.	MALUS SYLVESTRIS	5%
8 NO.	PRUNUS AVIUM	10%
8 NO.	QUERCUS ROBUR	10%
4 NO.	SALIX CAPREA	5%
8 NO.	SORBUS AUCUPARIA	10%
4 NO.	ULMUS GLABRA	5%

LANDSCAPE FILL TO REGRADE TO SUIT PARGUT BANK LEVELS

AREA PREVIOUSLY TO BE BUILT UP, BUT NOW NO LONGER REQUIRED UNDER PROPOSALS. (REDUCED IMPACT)

36 No.	ALNUS GLUTINOSA	10%
36 No.	BETULA PENDULA	10%
18 No.	CARPINUS BETULUS	5%
36 No.	CRATAEGUS MONOGYNA	10%
18 No.	FAGUS SYLVATICA	5%
54 No.	ILEX AQUIFOLIUM	15%
18 No.	MALUS SYLVESTRIS	5%
36 No.	PRUNUS AVIUM	10%
36 No.	QUERCUS ROBUR	10%
18 No.	SALIX CAPREA	5%
36 No.	SORBUS AUCUPARIA	10%
18 No.	ULMUS GLABRA	5%

Note:  
For cross-sections, refer to drawing 60000032-WSP-ELS-NPAR-DE-LE-002

- Key:
- Woodland Tree Planting
  - Access Tracks / Public Footpaths (Type 1 Sub Base)
  - Grass Verge / Grass Embankment
  - Wildflower Area
  - Reinforced Slope Area
  - Road Carriageway
  - Asphalted Footway/Cycleway
  - Hard surfaced Traffic Islands / Hard Strips
  - Area no longer required
  - South Downs National Park Boundary
  - Existing public footpath to be stopped up
  - Existing public footpath to remain
  - Location of cross-section.
  - New drainage ditch
  - Post and 4 rail timber fencing in accordance with HCD H3
  - Timber gate 3.6m wide in accordance with HCD H21
  - Chespaire fencing in accordance with HCD H2 Type 3 Fencing

Planting Schedule:

Number	Species	Specification	Spacing between Whips
44 No.	Alnus glutinosa	Bare root whip	2m
44 No.	Betula pendula	Bare root whip	2m
22 No.	Carpinus betulus	Bare root whip	2m
44 No.	Crataegus monogyna	Bare root whip	2m
22 No.	Fagus sylvatica	Bare root whip	2m
66 No.	Ilex aquifolium	Bare root whip	2m
22 No.	Malus sylvestris	Bare root whip	2m
44 No.	Prunus avium	Bare root whip	2m
44 No.	Quercus robur	Bare root whip	2m
22 No.	Salix caprea	Bare root whip	2m
44 No.	Sorbus aucuparia	Bare root whip	2m
22 No.	Ulmus glabra	Bare root whip	2m
15 No.	Salix alba 'Chermesina'	Heavy standard 10-12cm girth 250-300cm height	7m

Beech and Oak species are to be planted surrounded by other species to offer additional protection from the elements

File name: V:\00000032 - NEWHAVEN PORT ACCESS ROAD - PHASE 1A LANDSCAPE PLAN AND SECTION.DWG, printed on 08 September 2018, 16:51:20, by Jones, Sarah

SUIT	REV	DATE	BY	DESCRIPTION	CHK	APP
S2	P02	05/09/2018	SJ	FOOTPATH 3c AMENDED AND FENCING ADDED	GN	GN
S2	P01	23/08/2018	SJ	FIRST ISSUE	GN	GN

DRAWING STATUS: FOR INFORMATION

SUITABILITY: S2

One Queens Drive, Birmingham, B5 4PJ, UK  
T+ 44 (0) 121 352 4700, F+ 44 (0) 121 352 4701  
wsp.com

CLIENT: East Sussex County Council

East Sussex County Council  
West B | County Hall | St Anne's Crescent | LEWES | BN7 1UE  
Tel: 0345 608 0193

PROJECT: NEWHAVEN PORT ACCESS ROAD

TITLE: PHASE 1A LANDSCAPE PLAN AND SECTION

SCALE @ A1: 1:1,000m

CHECKED: GN APPROVED: GN

DESIGN-DRAWN: NS DATE: 20/07/2018

DRAWING No: 60000032-WSP-ELS-NPAR-DR-LE-003

REV: P02

© WSP Group plc