



TYPICAL LANDSCAPE SECTION

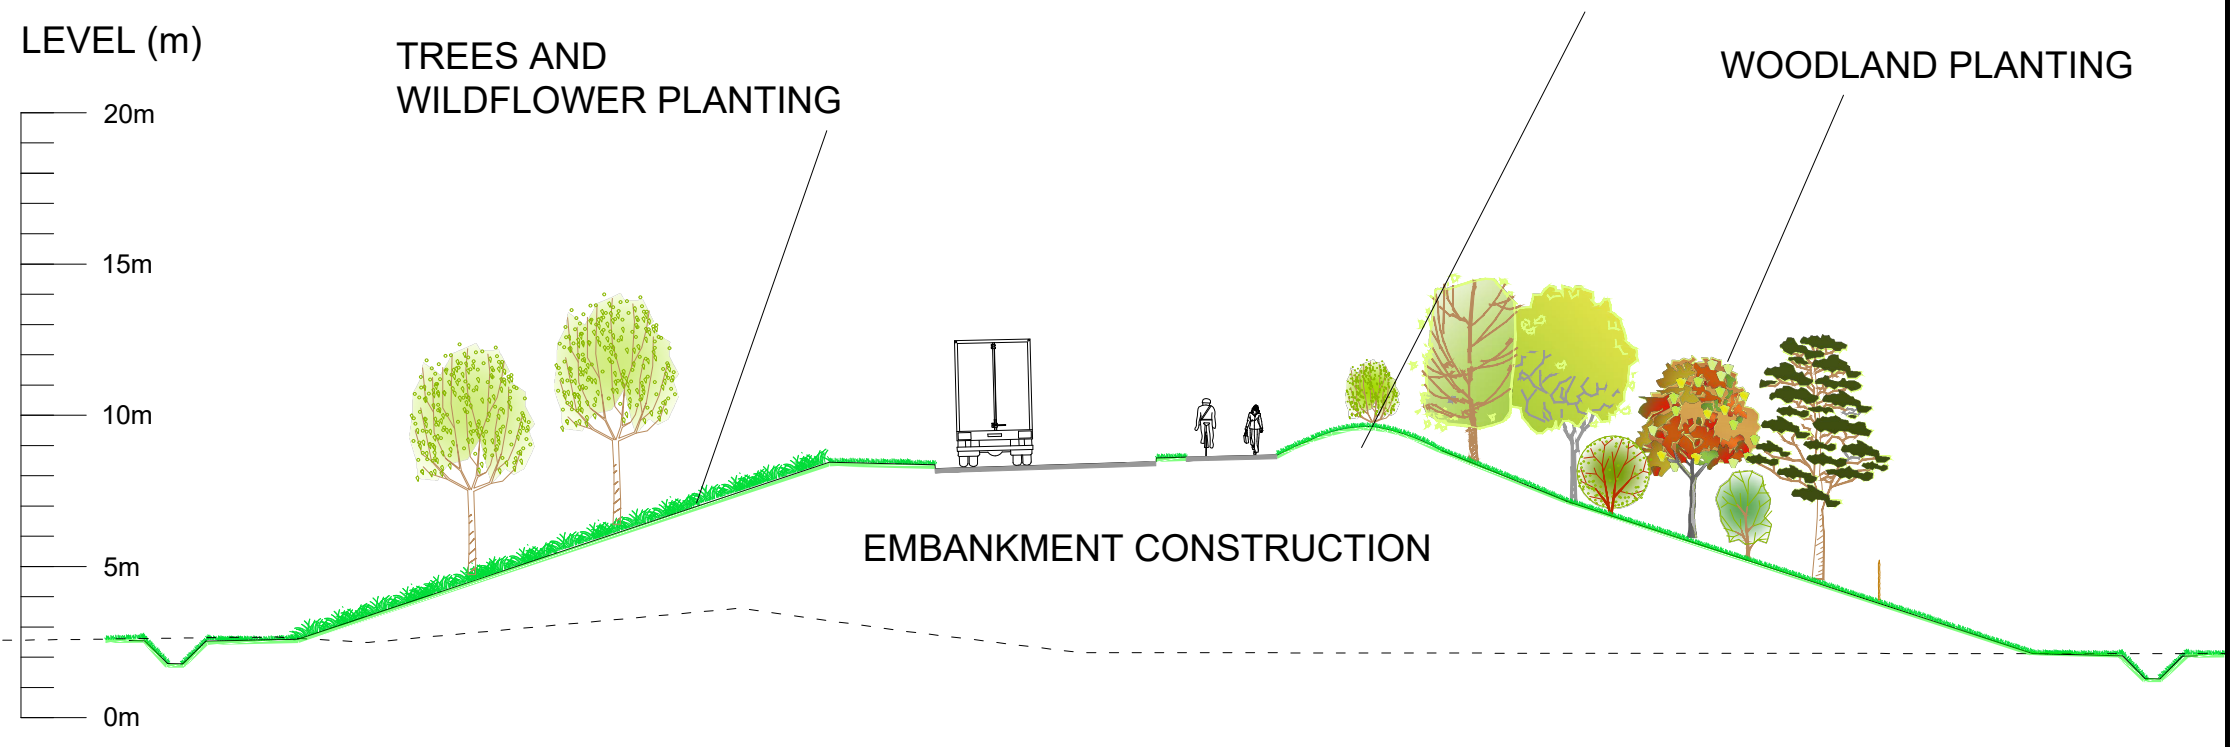

PHASE 1 LANDSCAPING

PHASE 1A LANDSCAPING

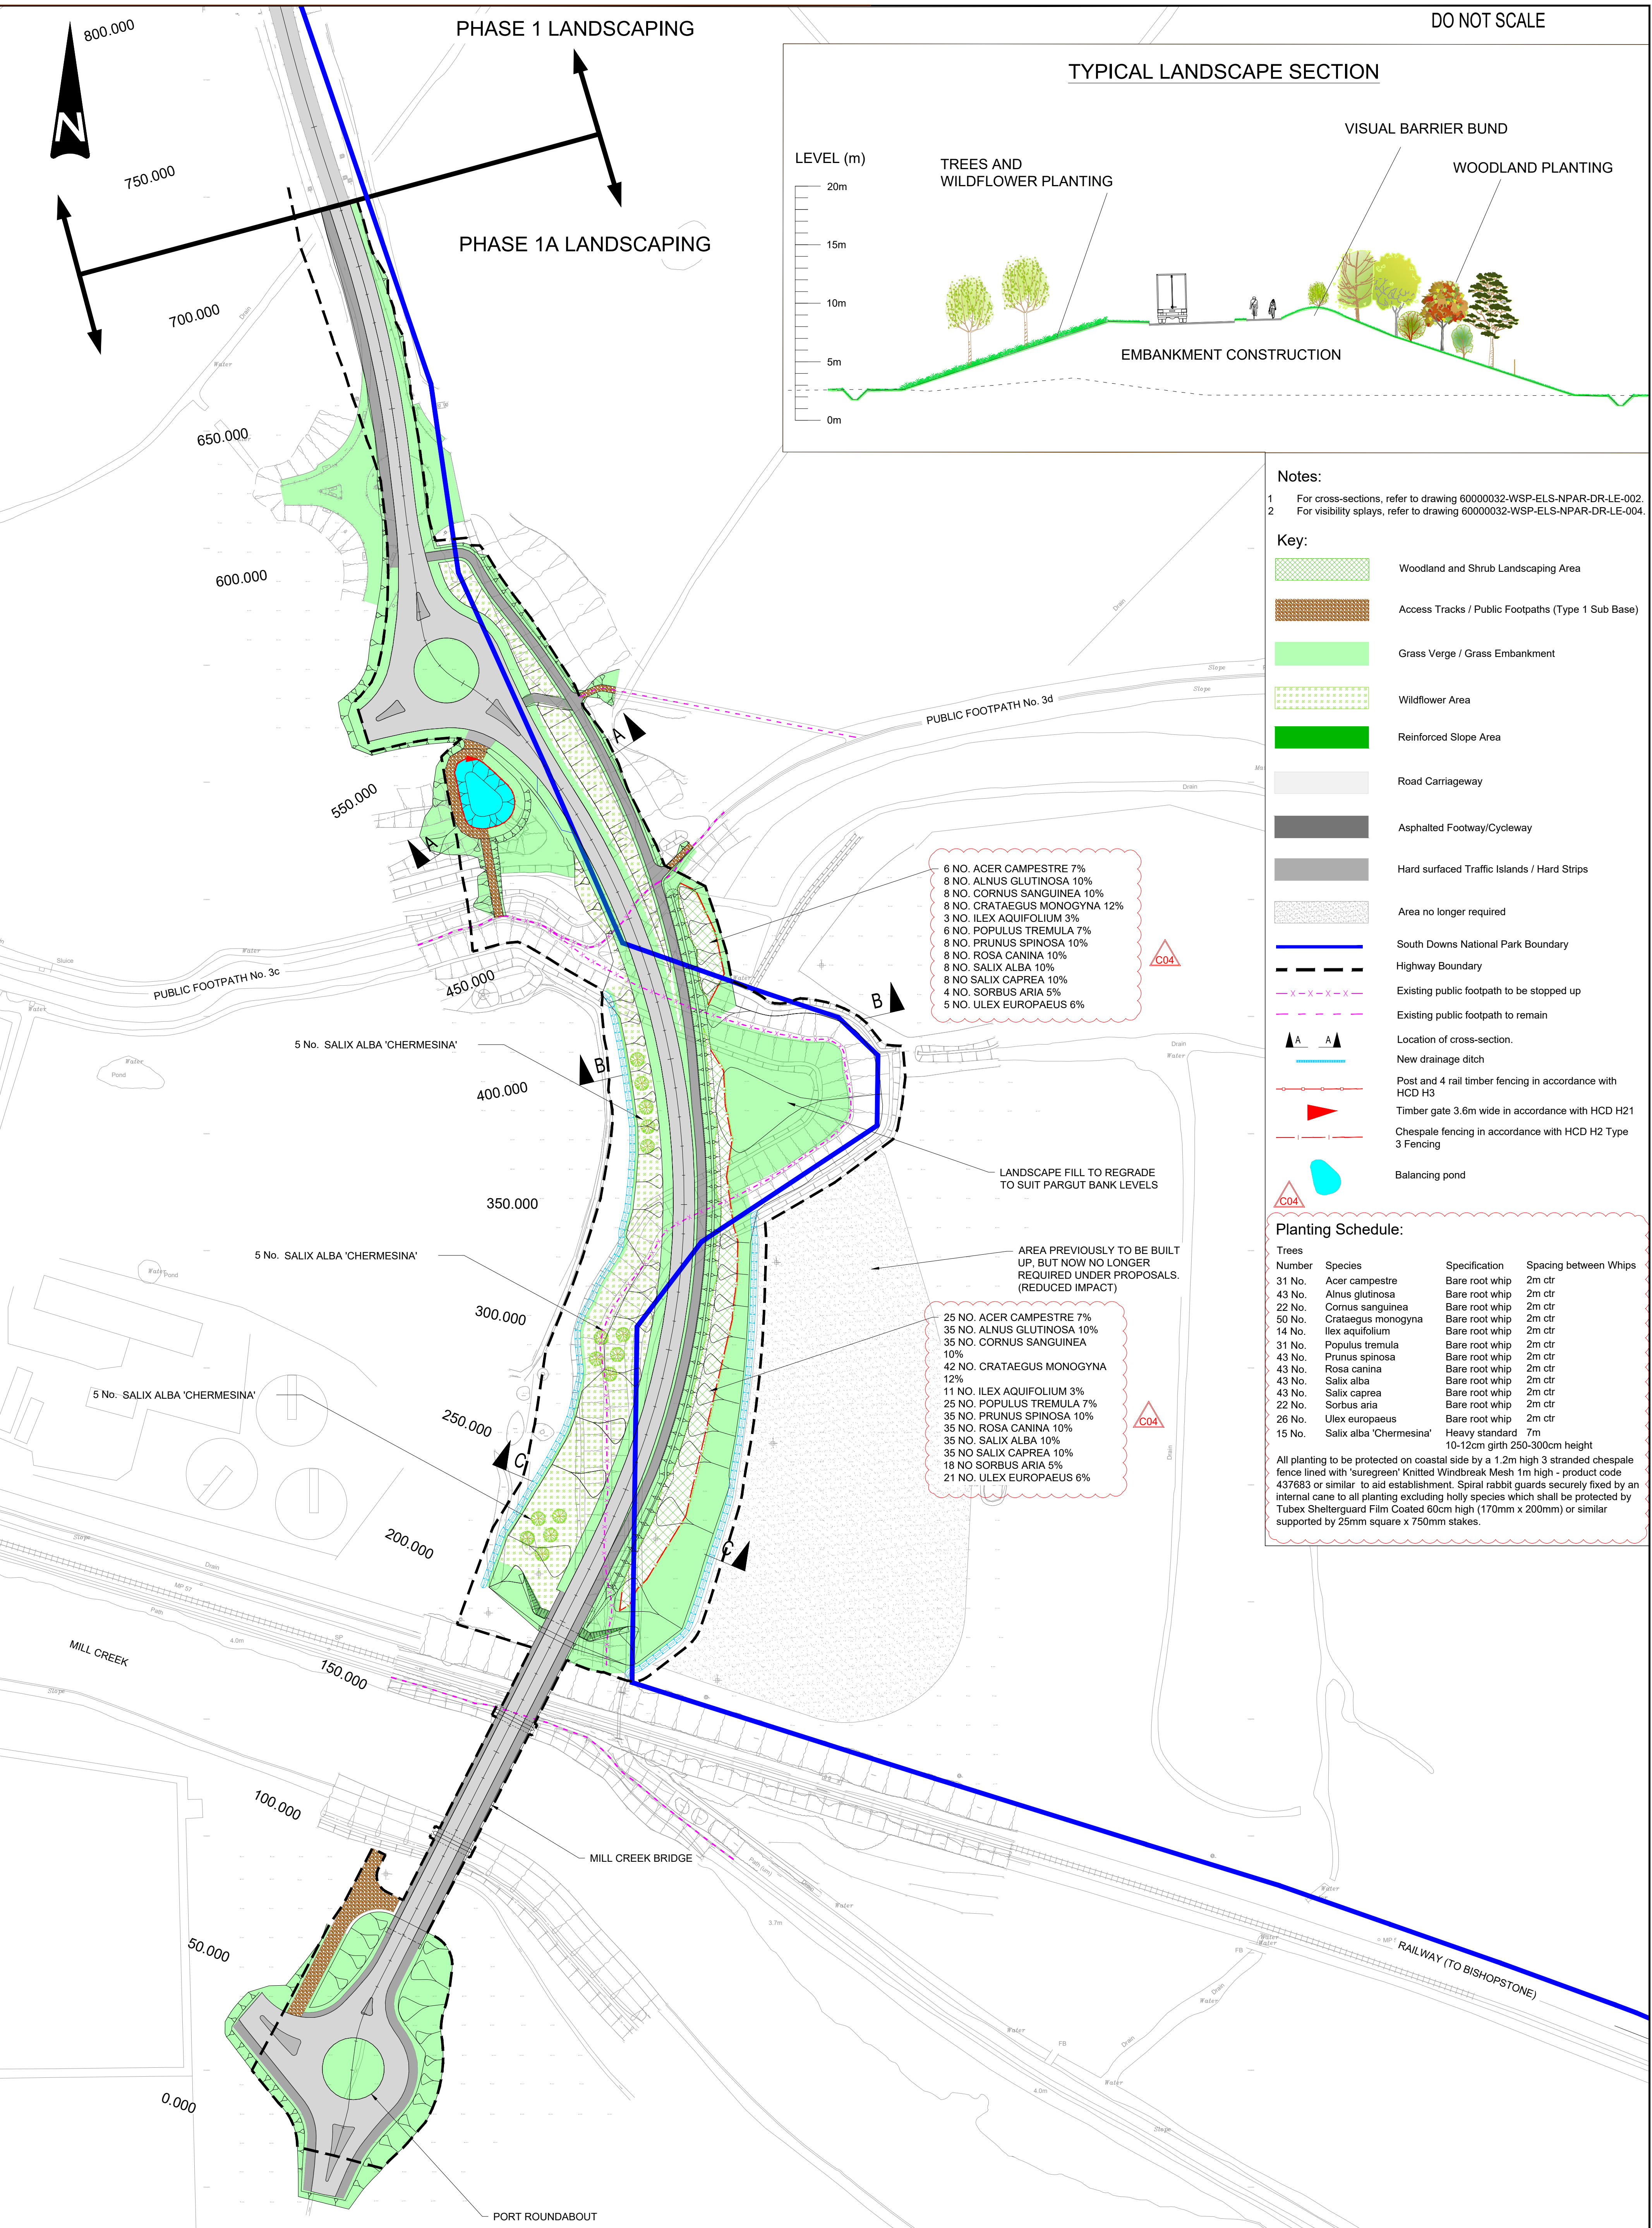

Notes:  
1 For cross-sections, refer to drawing 60000032-WSP-ELS-NPAR-DR-LE-002.  
2 For visibility splays, refer to drawing 60000032-WSP-ELS-NPAR-DR-LE-004.

- Key:
- Woodland and Shrub Landscaping Area
  - Access Tracks / Public Footpaths (Type 1 Sub Base)
  - Grass Verge / Grass Embankment
  - Wildflower Area
  - Reinforced Slope Area
  - Road Carriageway
  - Asphalted Footway/Cycleway
  - Hard surfaced Traffic Islands / Hard Strips
  - Area no longer required
  - South Downs National Park Boundary
  - Highway Boundary
  - Existing public footpath to be stopped up
  - Existing public footpath to remain
  - Location of cross-section.
  - New drainage ditch
  - Post and 4 rail timber fencing in accordance with HCD H3
  - Timber gate 3.6m wide in accordance with HCD H21
  - Chesvale fencing in accordance with HCD H2 Type 3 Fencing
  - Balancing pond

Planting Schedule:

Trees	Number	Species	Specification	Spacing between Whips
	31 No.	Acer campestre	Bare root whip	2m ctr
	43 No.	Alnus glutinosa	Bare root whip	2m ctr
	22 No.	Cornus sanguinea	Bare root whip	2m ctr
	50 No.	Crataegus monogyna	Bare root whip	2m ctr
	14 No.	Ilex aquifolium	Bare root whip	2m ctr
	31 No.	Populus tremula	Bare root whip	2m ctr
	43 No.	Prunus spinosa	Bare root whip	2m ctr
	43 No.	Rosa canina	Bare root whip	2m ctr
	43 No.	Salix alba	Bare root whip	2m ctr
	43 No.	Salix caprea	Bare root whip	2m ctr
	22 No.	Sorbus aria	Bare root whip	2m ctr
	26 No.	Ulex europaeus	Bare root whip	2m ctr
	15 No.	Salix alba 'Chermesina'	Heavy standard 10-12cm girth 250-300cm height	7m

All planting to be protected on coastal side by a 1.2m high 3 stranded chesvale fence lined with 'suregreen' Knitted Windbreak Mesh 1m high - product code 437683 or similar to aid establishment. Spiral rabbit guards securely fixed by an internal cane to all planting excluding holly species which shall be protected by Tubex Shelterguard Film Coated 60cm high (170mm x 200mm) or similar supported by 25mm square x 750mm stakes.

File name: USER\BIRMALUK CORP\BIRMALUK NET\PROJECTS\60000032 - NEWHAVEN PORT MODELS AND DRAWINGS\HIGHWAY\SWIP\SERIES 3000\60000032-WSP-ELS-NPAR-DR-LE-003 PHASE 1A LANDSCAPE PLAN AND SECTION DWG, printed on 25 June 2019 11:43:54, by Kong, Chermine

SUIT	REV	DATE	BY	DESCRIPTION	CHK	APP
A	C04	24/06/2019	CK	SCHEDULES UPDATED	GN	GN
A	C03	30/05/2019	CK	ATTENUATION POND RELOCATED	GN	GN
A	C02	19/09/2018	SJ	HIGHWAY BOUNDARY ADDED	GN	GN

DRAWING STATUS: FOR CONSTRUCTION

SUITABILITY: A

**wsp**

The Mailbox, Level 2, 100 Wharfside Street, Birmingham, B1 1RT  
T+ 44 (0) 121 352 4700, F+ 44 (0) 121 352 4701  
wsp.com

CLIENT: East Sussex County Council  
East Sussex County Council  
West B | County Hall | St Anne's Crescent | LEWES | BN7 1UE  
Tel: 0345 608 0193

PROJECT: NEWHAVEN PORT ACCESS ROAD

TITLE: PHASE 1A LANDSCAPE PLAN AND SECTION

SCALE @ A1: 1:1,000m

CHECKED: GN APPROVED: GN

CAD FILE: 60000032-WSP-ELS-NPAR-DR-LE-003 PHASE 1A LANDSCAPE PLAN AND SECTION DWG

DESIGN-DRAWN: NS DATE: 20/07/2018

DRAWING No: 60000032-WSP-ELS-NPAR-DR-LE-003

REV: C04

© WSP Group plc